



**PLAN**

Showing sliding plates at NE and SW bridge corners  
NW and SE bridge corners similar.

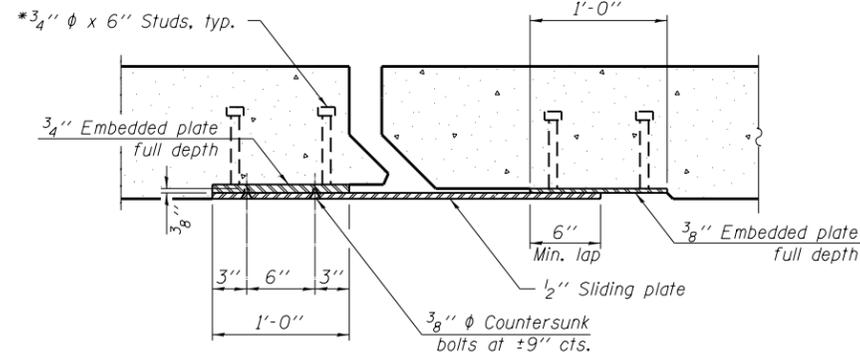


**SECTION C-C**

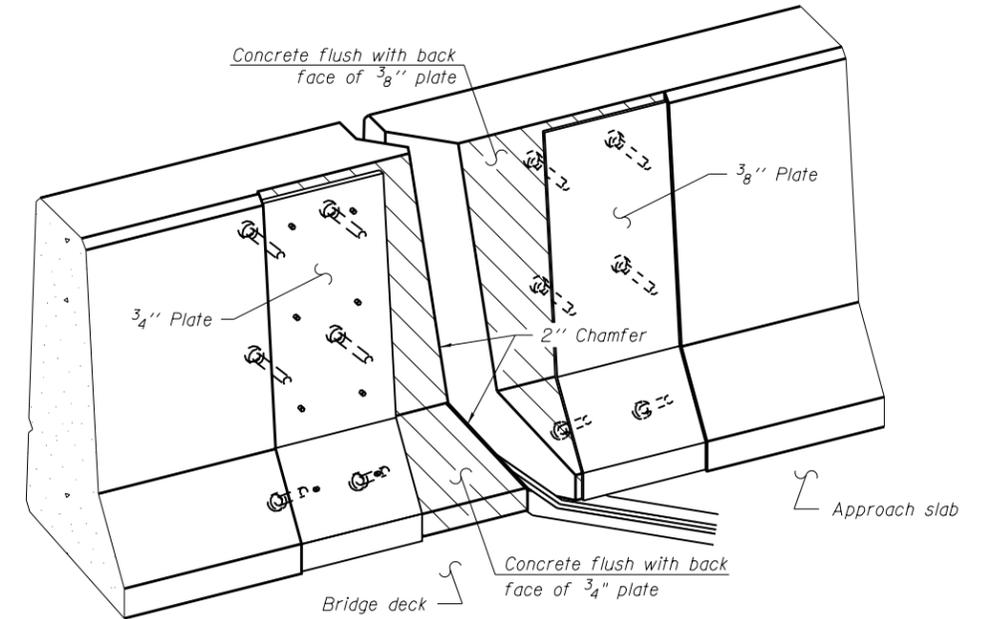


**TRIMETRIC VIEW**

Showing back plates only at NE and SW bridge corners  
NW and SE bridge corners similar.

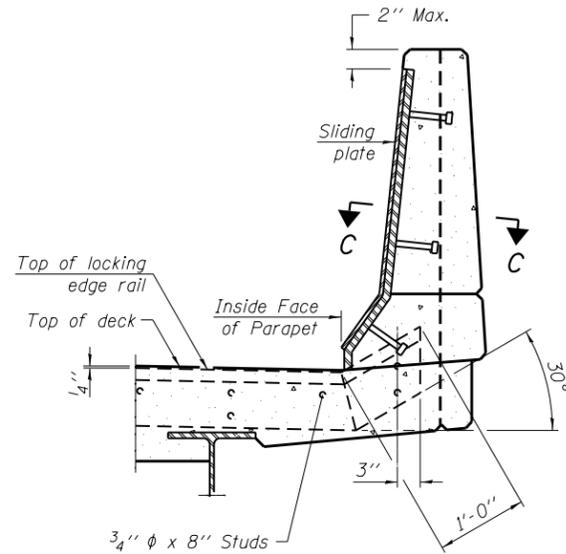

**SECTION B-B**

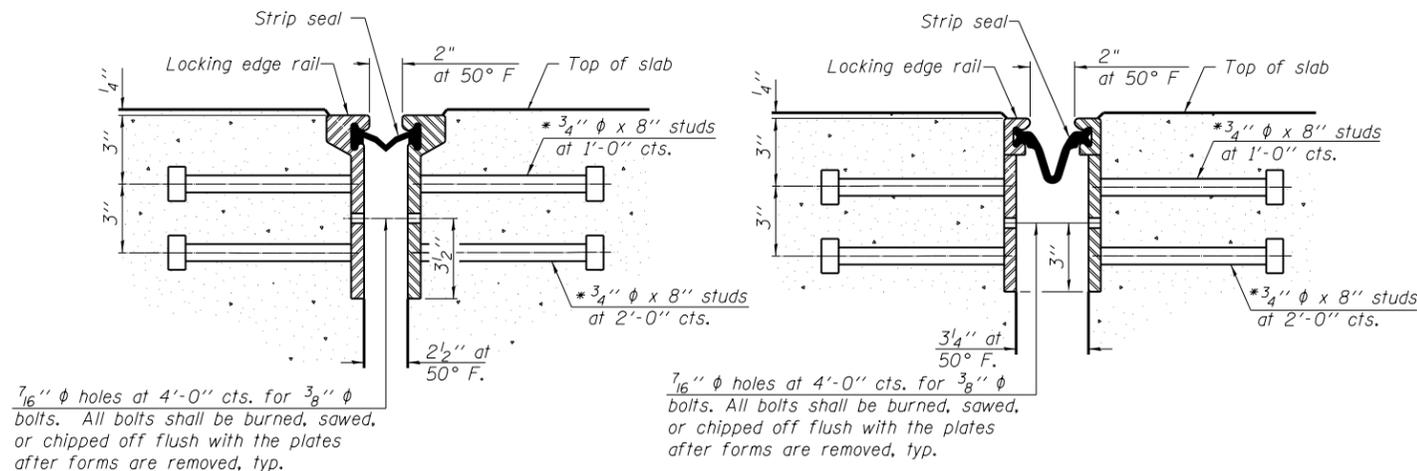

**SECTION THRU ROLLED RAIL JOINT**

**SECTION THRU WELDED RAIL JOINT**

\* Granular or solid flux filled headed studs conforming to Article 1006.32 of the Std. Specs., automatically end welded.

**ROLLED EXTRUDED RAIL**

**WELDED RAIL**

**LOCKING EDGE RAIL SPLICE**

The inside of the locking edge rail groove shall be free of weld residue.  
Rolled rail shown, welded rail similar.

**LOCKING EDGE RAILS**

**Notes:**

The strip seal shall be made continuous and shall have a minimum thickness of 1/4". The configuration of the strip seal shall match the configuration of the Locking Edge Rails. Open or "webbed" strip seal gland configurations are not permitted. The gland shall be sized for a maximum rated movement of 4 inches.

The Locking Edge Rails depicted are conceptual only, except for the minimum dimensions shown. The actual configuration of the Locking Edge Rails and matching strip seal may vary from manufacturer to manufacturer. Flanged edge rails will not be allowed. Locking Edge Rails may be spliced at slope discontinuities.

The manufacturer's recommended installation methods shall be followed.

The joint opening and deck dimensions detailed on the superstructure are based on a rolled rail expansion joint. If the Contractor elects to use the welded rail expansion joint, the opening and deck dimensions shall be modified according to the dimensions detailed on this sheet. Required modifications shall be made at no additional cost to the State.

All steel components shall be galvanized after fabrication according to Article 520.03 of the Standard Specifications.

Maximum space between rail segments shall be 3/16", sealed with a suitable sealant. Joints in rails within 10 ft. of curbs shall be welded.

Parapet plates and anchorage studs included in the cost of Preformed Joint Strip Seal.

\*\*\* Back gouge not required if complete joint penetration is verified by mock-up.

**BILL OF MATERIAL**

Item	Unit	Total
Preformed Joint Strip Seal	Foot	138

2/21/31 PM

3/29/2013

S:\1072\_05\_CADD\Structure\1 SN 0162470\CADD Sheets\0162470-60J12-017-P.J501.dgn

BOWMAN, BARRETT & ASSOCIATES INC.  
CONSULTING ENGINEERS  
Chicago, Illinois  
312.228.0100  
www.bbainc.com



USER NAME =  
PLOT SCALE =  
PLOT DATE = 03/29/2013

DESIGNED - TL  
CHECKED - BAK  
DRAWN - TL  
CHECKED - BAK

REVISED -  
REVISED -  
REVISED -  
REVISED -

STATE OF ILLINOIS  
DEPARTMENT OF TRANSPORTATION

PREFORMED JOINT STRIP SEAL  
STRUCTURE NO. 016-2470

SHEET NO. S-17 OF S-53 SHEETS

F.A.I. RTE.	SECTION	COUNTY	TOTAL SHEETS	SHEET NO.
94	2012-059-BR	COOK	631	392
CONTRACT NO. 60J12				
ILLINOIS FED. AID PROJECT				