



**PIER PLAN**  
(Pier 1 as Shown; Pier 2 Similar, Opposite)

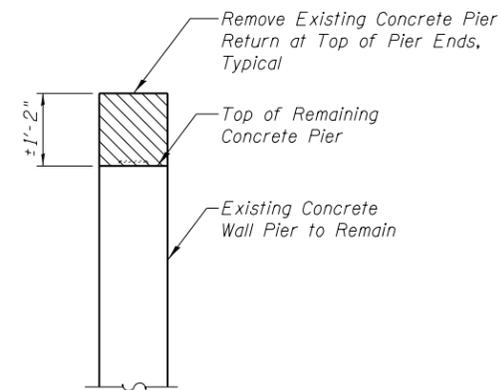

**SECTION A-A**

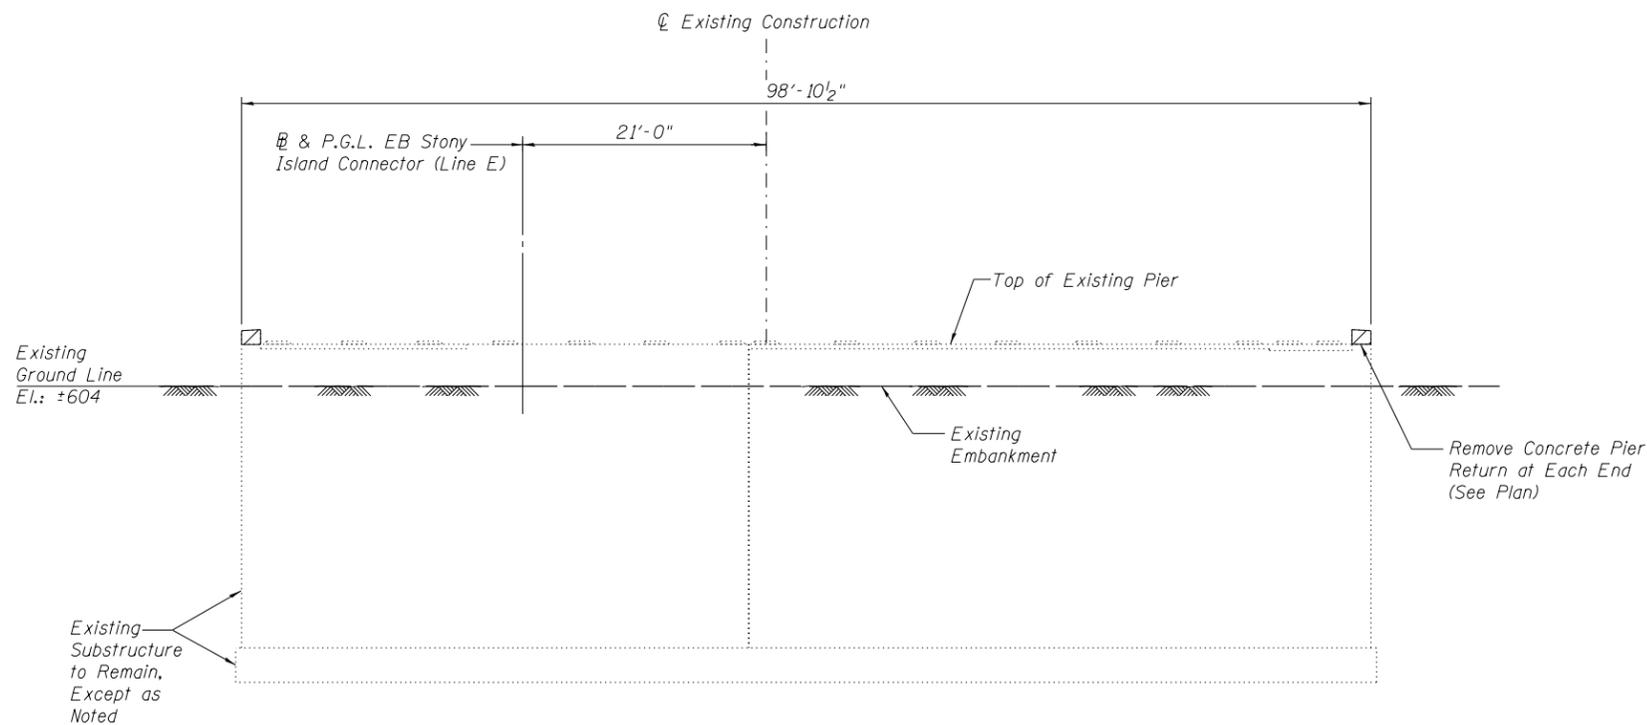

**EXISTING PIER ELEVATION**  
(Pier 1 as Shown; Pier 2 Similar, Opposite)

**LEGEND:**

Concrete Removal

BILL OF MATERIAL		
ITEM	UNIT	QUANTITY
Concrete Removal	Cu Yd	1

**NOTE:**

- Existing reinforcement of existing piers/ bearings to be cut flush to match removal areas of concrete. Cost included with "Concrete Removal".

USER NAME =	DESIGNED - GFP/ GMK	REVISED -
PLOT SCALE =	DRAWN - GFP	REVISED -
PLOT DATE =	CHECKED - GMK	REVISED -
FILE NAME =	DATE - 03/29/13	REVISED -



**STATE OF ILLINOIS  
DEPARTMENT OF TRANSPORTATION**

**PIER REMOVAL DETAILS  
SN 016-2349**

SHEET NO. S5 OF S18 SHEETS

F.A.I. RTE.	SECTION	COUNTY	TOTAL SHEETS	SHEET NO.
94	2012-059-BR	COOK	631	480
CONTRACT NO. 60J12				
FED. ROAD DIST. NO. 1 ILLINOIS FED. AID PROJECT				