


**I-290
STAGE I TYPICAL SECTION**

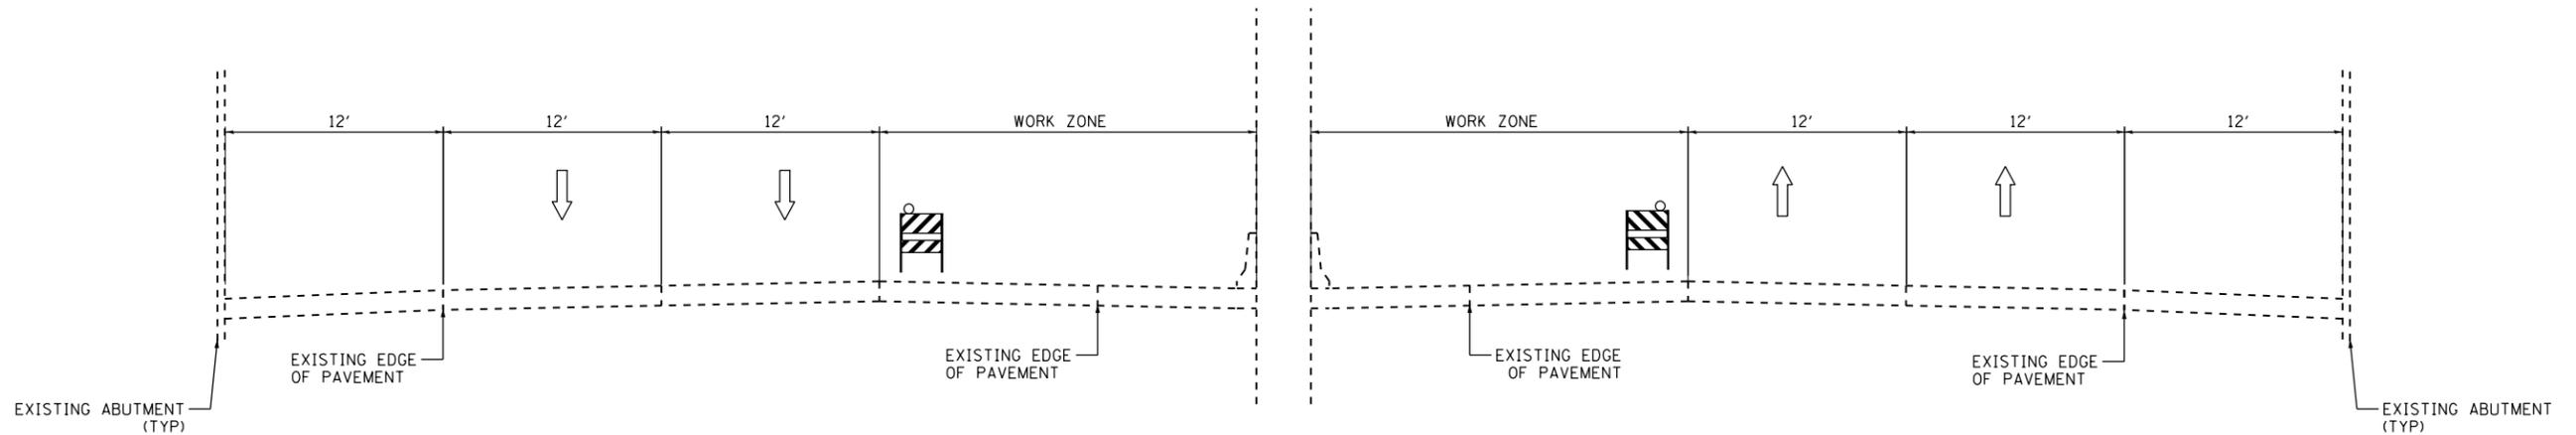

**I-290
STAGE II TYPICAL SECTION**

STAGING NOTES:

PRESTAGE A (I-290)

CLOSE INSIDE TWO LANES OF EASTBOUND AND WESTBOUND I-290 DURING NIGHTTIME HOURS IN ACCORDANCE WITH STANDARD 701400 AND 701446, AND THE SPECIAL PROVISIONS.

INSTALL TEMPORARY PROTECTIVE SHIELDING WITHIN THE WORK ZONE

PRESTAGE B (I-290)

CLOSE INSIDE TWO LANES OF WESTBOUND AND EASTBOUND I-290 DURING NIGHTTIME HOURS IN ACCORDANCE WITH STANDARD 701400 AND 701446, AND THE SPECIAL PROVISIONS. SHIFT TRAFFIC ALONG WESTBOUND I-290 TO THE INSIDE LANE PER SINGLE-LANE WEAVE DETAIL TC-09 AND AS SHOWN ON THE PLAN.

COMPLETE INSTALLATION OF TEMPORARY PROTECTIVE SHIELDING.

RESTORE EXISTING TRAFFIC PATTERNS.

STAGE I (LAKE STREET)

ESTABLISH TRAFFIC CONTROL AS DETAILED IN THE TRAFFIC CONTROL PLAN.

INSTALL TEMPORARY CONCRETE BARRIER AND IMPACT ATTENUATOR AS SHOWN ON PLAN.

PERFORM DECK SLAB REPAIR AND APPROACH SLAB REPAIR.

PLACE CONCRETE OVERLAY AND RECONSTRUCT TRANSVERSE JOINTS ON STRUCTURE.

CONSTRUCT HMA PAVEMENT AND INSTALL BUTT JOINTS

REMOVE AND RELOCATE TEMPORARY CONCRETE BARRIER.

STAGE I (I-290)

ESTABLISH OVERHEAD SIGN MODIFICATIONS, AS SHOWN IN THE PLANS.

ESTABLISH TRAFFIC CONTROL PER DISTRICT STD. TC-17 CLOSING OUTSIDE SHOULDER OF EASTBOUND AND WESTBOUND I-290.

PERFORM STRUCTURAL REPAIR OF PIER 1 AND PIER 3.

STAGE II (LAKE STREET)

MAINTAIN OVERHEAD SIGN MODIFICATIONS FROM STAGE I.

ESTABLISH TRAFFIC CONTROL AS DETAILED IN THE TRAFFIC CONTROL PLAN.

RELOCATE TEMPORARY CONCRETE BARRIER AND IMPACT ATTENUATOR AS SHOWN ON PLAN.

PERFORM REPAIRS IN SAME SEQUENCE AS STAGE I

STAGE II (I-290)

DURING NIGHTTIME HOURS, CLOSE TRAFFIC LANES IN ACCORDANCE WITH STD. 701400 AND STD. 701401

PERFORM STRUCTURAL REPAIR OF PIER 2.

FILE NAME =	USER NAME = mremper	DESIGNED - MR	REVISED -	STATE OF ILLINOIS DEPARTMENT OF TRANSPORTATION	US ROUTE 20 WB (LAKE STREET) MAINTENANCE OF TRAFFIC TYPICAL SECTIONS AND NOTES			F.A.I. RTE.	SECTION	COUNTY	TOTAL SHEETS	SHEET NO.	
	PLOT SCALE = 100.0000' / 1" =	CHECKED - JMH	REVISED -					290	22-3HB-1	DuPAGE	37	6	
	PLOT DATE = 12/4/2012	DATE - JANUARY, 2013	REVISED -					SCALE:		SHEET NO. OF SHEETS	STA. TO STA.	ILLINOIS FED. AID PROJECT	
										CONTRACT NO. 60M97			