



EXISTING GROUND MOUNT SIGN
MODIFY AS SHOWN.

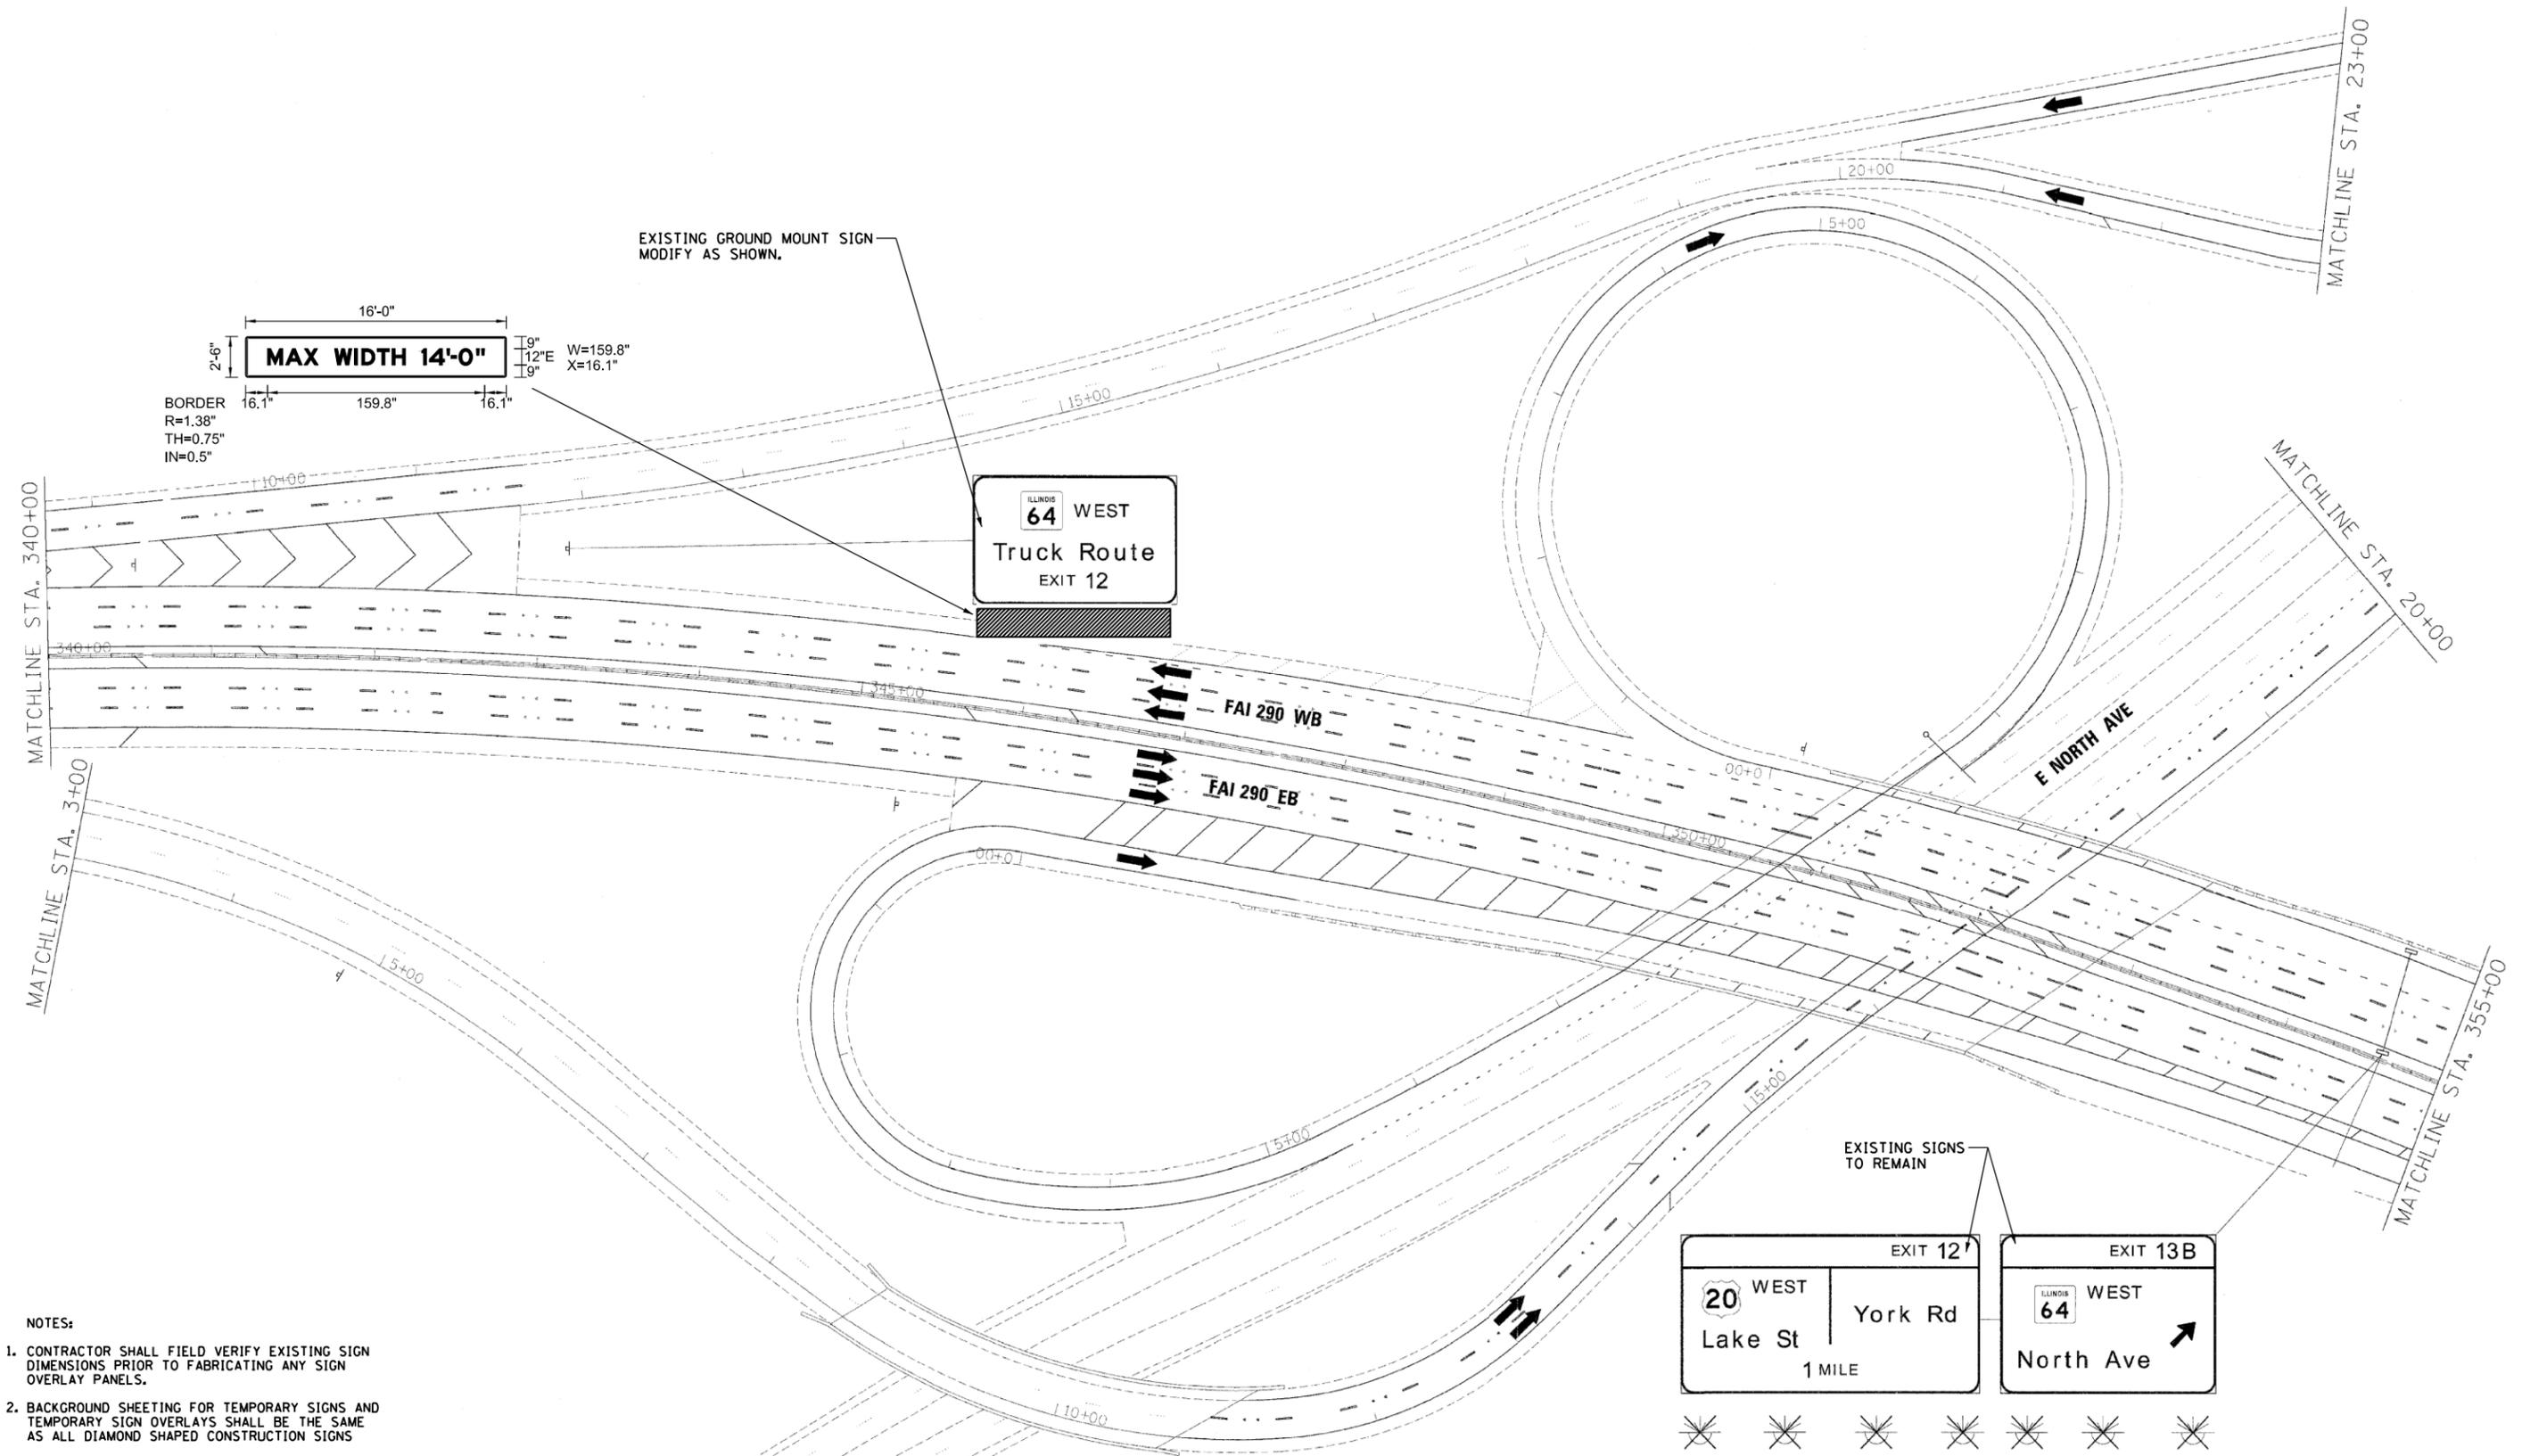

- NOTES:
1. CONTRACTOR SHALL FIELD VERIFY EXISTING SIGN DIMENSIONS PRIOR TO FABRICATING ANY SIGN OVERLAY PANELS.
 2. BACKGROUND SHEETING FOR TEMPORARY SIGNS AND TEMPORARY SIGN OVERLAYS SHALL BE THE SAME AS ALL DIAMOND SHAPED CONSTRUCTION SIGNS

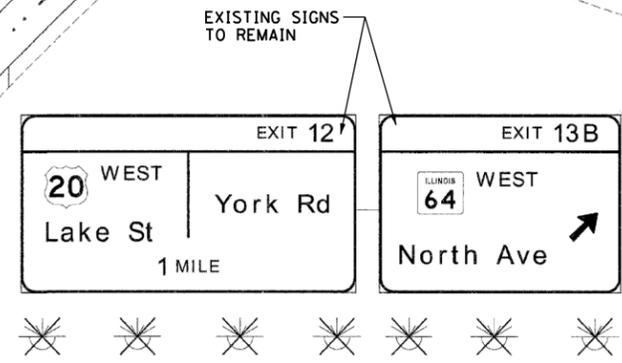

FILE NAME :	USER NAME = mremper	DESIGNED - JMS	REVISED -	STATE OF ILLINOIS DEPARTMENT OF TRANSPORTATION	US ROUTE 20 WB (LAKE ST) MAINTENANCE OF TRAFFIC - SIGN MODIFICATIONS		F.A.I. RTE. 290	SECTION 22-3HB-1	COUNTY DuPAGE	TOTAL SHEETS 37	SHEET NO. 9
	PLOT SCALE = 100.0000' / in.	CHECKED - JMH	REVISED -		SCALE:	SHEET NO. 3 OF 4 SHEETS	STA. TO STA.	CONTRACT NO. 60M97		ILLINOIS FED. AID PROJECT	
	PLOT DATE = 12/4/2012	DATE - JANUARY, 2013	REVISED -								