





PRESTAGE A

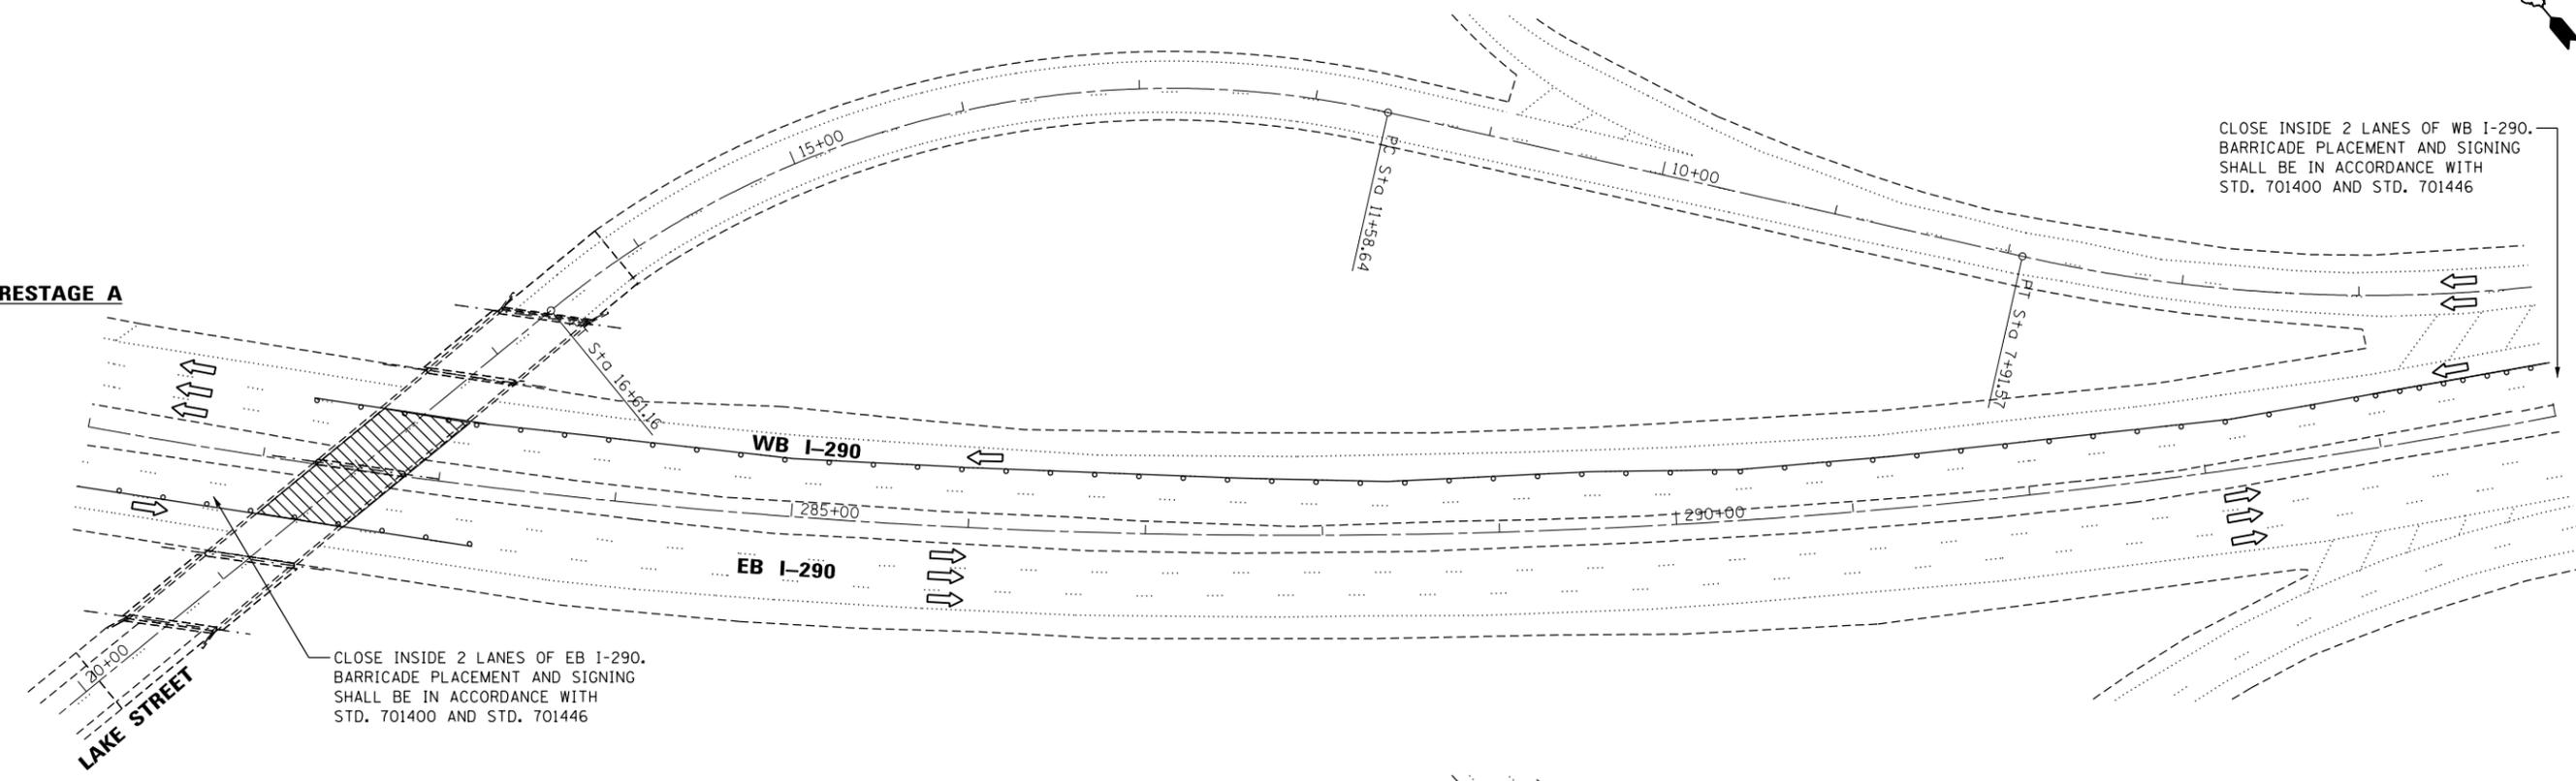

CLOSE INSIDE 2 LANES OF EB I-290.
BARRICADE PLACEMENT AND SIGNING
SHALL BE IN ACCORDANCE WITH
STD. 701400 AND STD. 701446

CLOSE INSIDE 2 LANES OF WB I-290.
BARRICADE PLACEMENT AND SIGNING
SHALL BE IN ACCORDANCE WITH
STD. 701400 AND STD. 701446

PRESTAGE B

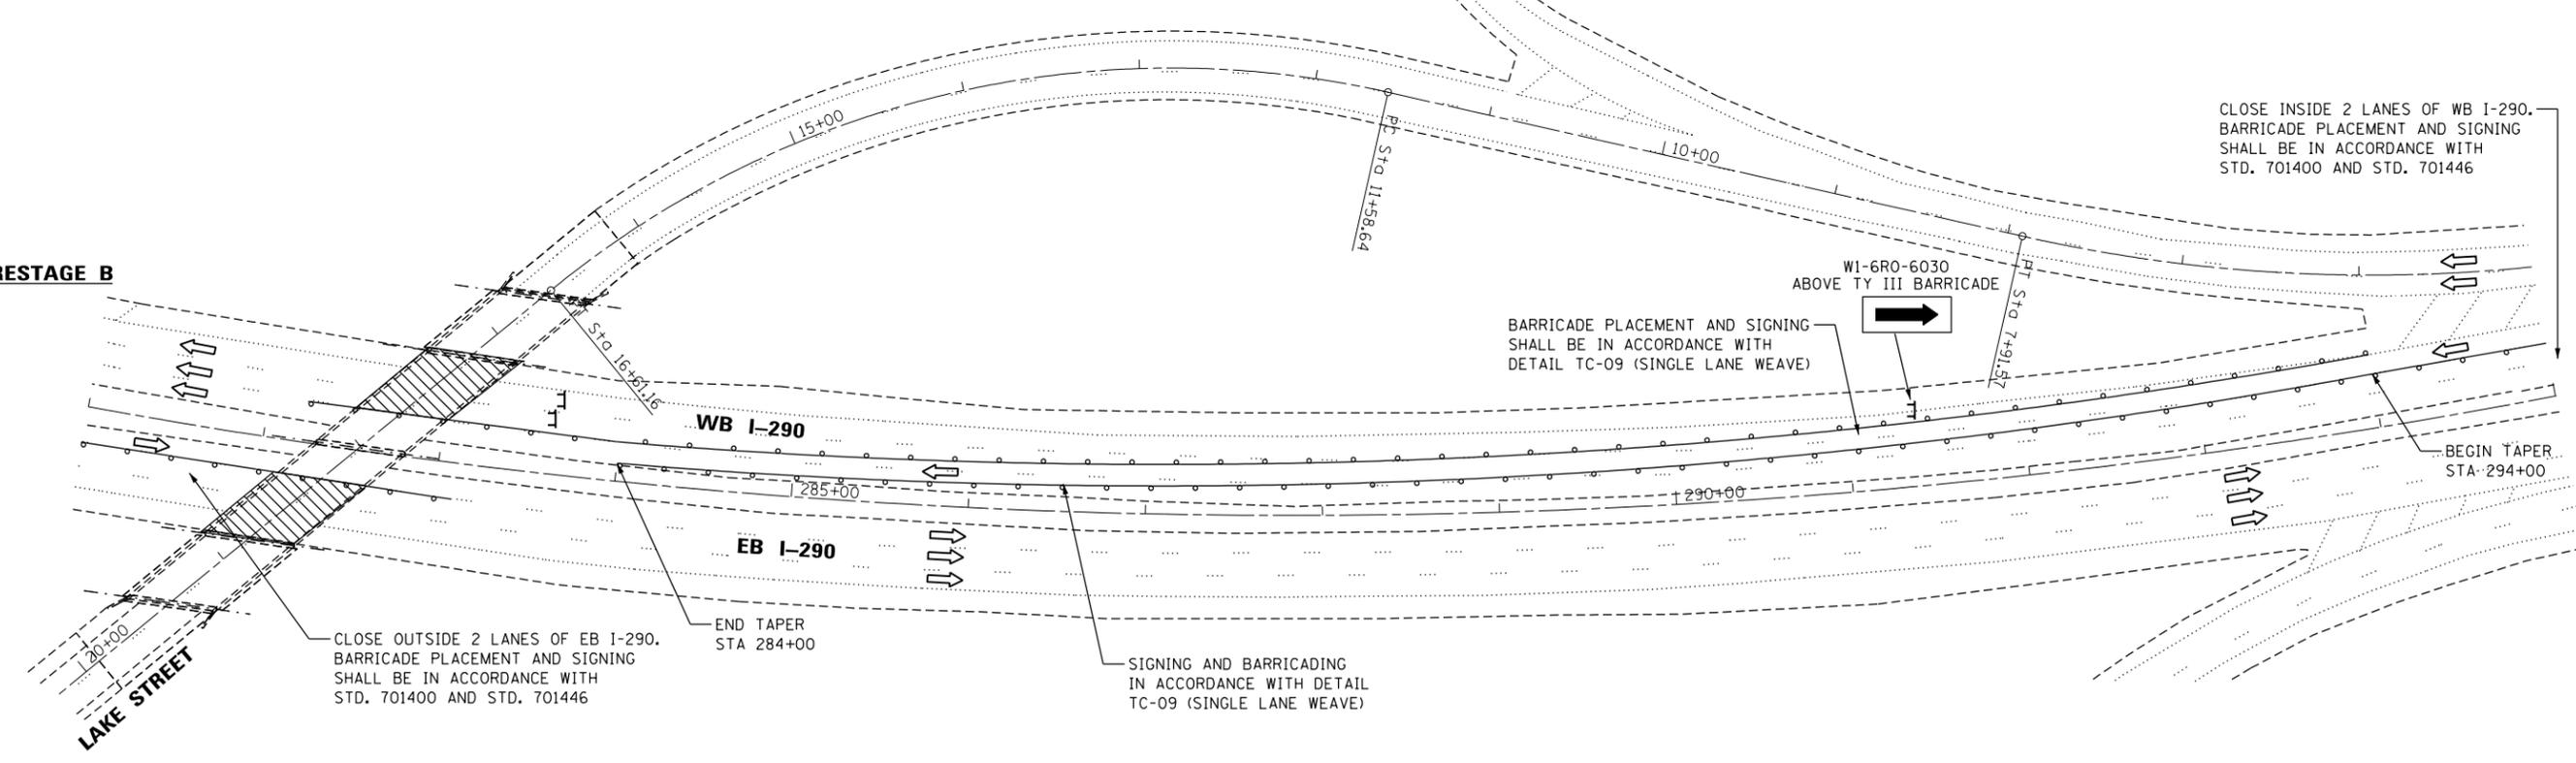

CLOSE OUTSIDE 2 LANES OF EB I-290.
BARRICADE PLACEMENT AND SIGNING
SHALL BE IN ACCORDANCE WITH
STD. 701400 AND STD. 701446

END TAPER
STA 284+00

SIGNING AND BARRICADING
IN ACCORDANCE WITH DETAIL
TC-09 (SINGLE LANE WEAVE)

BARRICADE PLACEMENT AND SIGNING
SHALL BE IN ACCORDANCE WITH
DETAIL TC-09 (SINGLE LANE WEAVE)

W1-6R0-6030
ABOVE TY III BARRICADE

CLOSE INSIDE 2 LANES OF WB I-290.
BARRICADE PLACEMENT AND SIGNING
SHALL BE IN ACCORDANCE WITH
STD. 701400 AND STD. 701446

BEGIN TAPER
STA-294+00



W1-4R-48
STA 194+00

\$FILEL\$

FILE NAME =	USER NAME = mremper	DESIGNED - JMS	REVISED -
		DRAWN - DR	REVISED -
	PLOT SCALE = 100.0000' / in.	CHECKED - JMH	REVISED -
	PLOT DATE = 12/6/2012	DATE - JANUARY, 2013	REVISED -

**STATE OF ILLINOIS
DEPARTMENT OF TRANSPORTATION**

US ROUTE 20 WB (LAKE ST)			
MAINTENANCE OF TRAFFIC PRESTAGE			
SCALE:	SHEET NO.	OF SHEETS	STA. TO STA.

F.A.I. RTE.	SECTION	COUNTY	TOTAL SHEETS	SHEET NO.
290	22-3HB-1	DuPAGE	37	11
CONTRACT NO. 60M97				
ILLINOIS FED. AID PROJECT				