

SCALE: 1" = 40'

PAVEMENT MARKING LEGEND:



- ① NOT USED
- ② PAVEMENT MARKING LINE 5" (10' DASH, 30' SKIP)
- ③ PAVEMENT MARKING LINE 4" WHITE
- ④ PAVEMENT MARKING LINE 4" YELLOW
- ⑤ PAVEMENT MARKING LINE 8" WHITE GORE LINES
- ⑥ PAVEMENT MARKING LINE 12" WHITE CHEVRONS (45°)

LEGEND

- HMA SURFACE REMOVAL-BUTT JOINT & PROP. HOT-MIX ASPHALT SURFACE COURSE, MIX "D", N70, 1 1/2"
- PCC SURFACE REMOVAL-BUTT JOINT & PROP. HOT-MIX ASPHALT SURFACE COURSE, MIX "D", N70, 1 1/2"

NOTES:

1. POLYUREA PAVEMENT MARKING SHALL BE USED FOR ALL MARKINGS ON PCC SURFACES.
2. PREFORMED PLASTIC TYPE B PAVEMENT MARKING LINE SHALL BE USED FOR ALL LANE LINES ON HMA PAVEMENT (I-290 ONLY) AND SHALL BE GROOVED IN.
3. THERMOPLASTIC PAVEMENT MARKINGS TO BE USED ON ALL EDGE LINES, GORE LINES, AND DIAGONAL LINES ON HMA SURFACES.
4. WORK THIS SHEET WITH SHEET 16 (ROADWAY DETAILS).
5. SEE SHEET TC-12 FOR ADDITIONAL FREEWAY PAVEMENT MARKING DETAILS

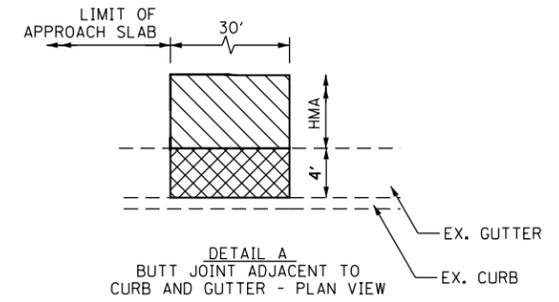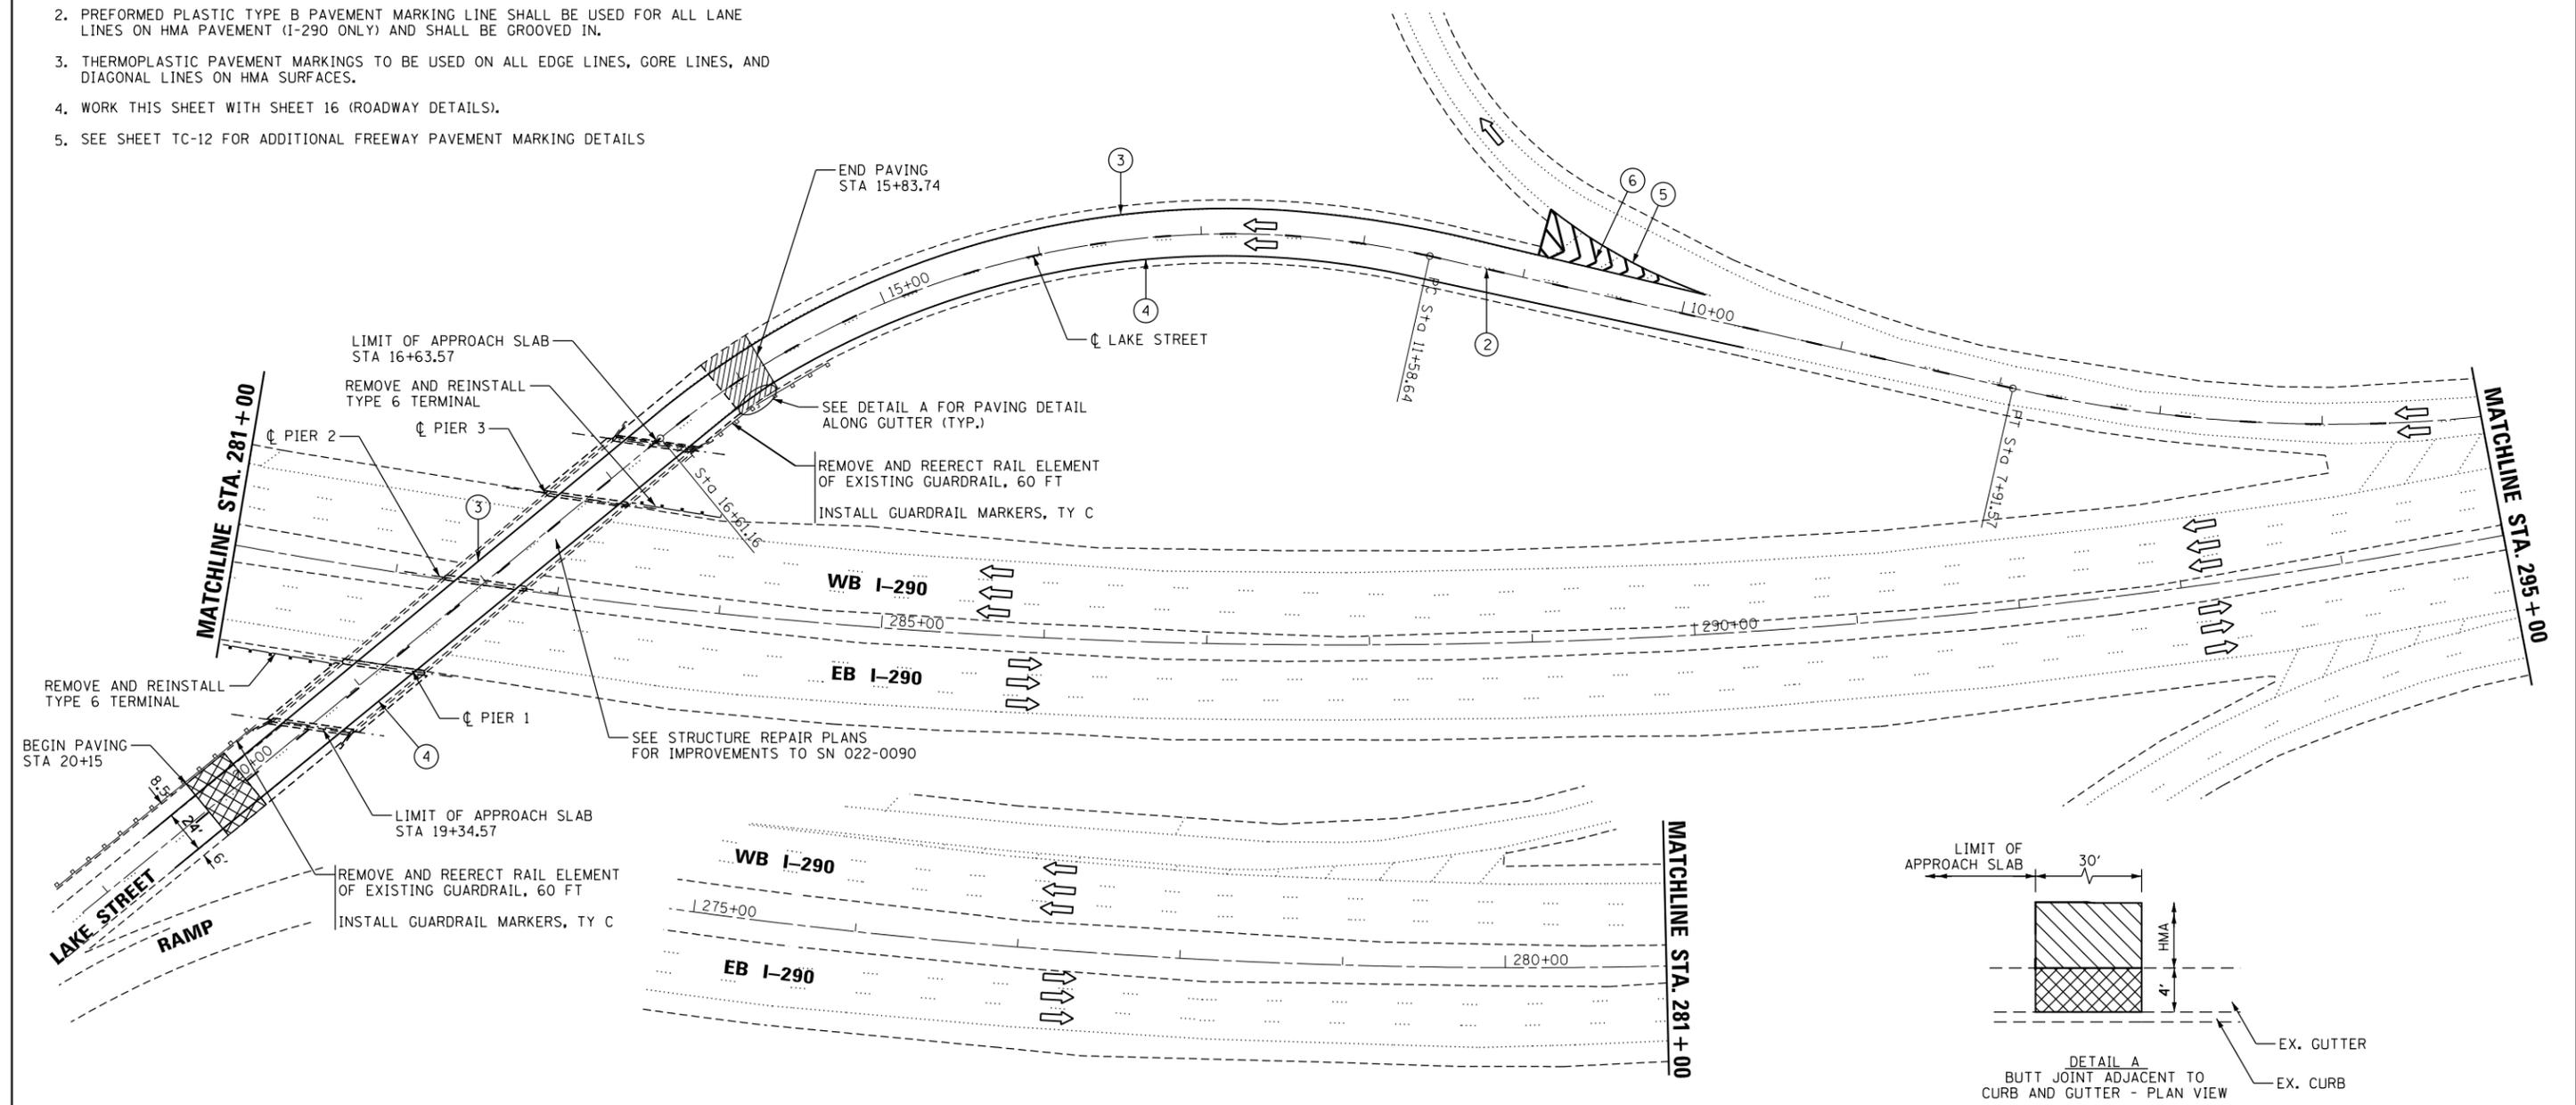

FILE NAME =	USER NAME = mremper	DESIGNED - JMS	REVISED -	STATE OF ILLINOIS DEPARTMENT OF TRANSPORTATION	US ROUTE 20 WB (LAKE ST) ROADWAY PLAN			F.A.I. RTE. = 290	SECTION = 22-3HB-1	COUNTY = DuPAGE	TOTAL SHEETS = 37	SHEET NO. = 14
	PLOT SCALE = 100.0000' / 1" =	CHECKED - JMH	REVISIED -		REVISIED -	SCALE:	SHEET NO. OF SHEETS	STA. TO STA.	CONTRACT NO. 60M97			
PLOT DATE = 12/4/2012	DATE = JANUARY, 2013	REVISIED -	REVISIED -	ILLINOIS FED. AID PROJECT								