

TEMPORARY CONTROLLER SEQUENCE



ILL RTE 53



LEGEND

- ⊗ DUAL ENTRY PHASE
- ⊗ PEDESTRIAN PHASE
- * NUMBER REFERS TO ASSOCIATED PHASE

TEMPORARY PHASE DESIGNATION DIAGRAM


TEMPORARY EMERGENCY VEHICLE PREEMPTION SEQUENCE

ILL RTE 53



TEMPORARY EMERGENCY VEHICLE PREEMPTOR		
EMERGENCY VEHICLE PREEMPTOR	3	4
MOVEMENT	→	←

RESTORATION OF WORK AREA. RESTORATION OF THE TRAFFIC SIGNAL WORK AREA SHALL BE INCIDENTAL TO THE RELATED PAY ITEM SUCH AS FOUNDATION, CONDUIT, HANDHOLE, TRENCH AND BACKFILL, ETC., AND NO EXTRA COMPENSATION SHALL BE ALLOWED. ALL ROADWAY SURFACES SUCH AS SHOULDERS, MEDIANS, SIDEWALKS, PAVEMENT, ETC. SHALL BE REPLACED IN KIND. ALL DAMAGE TO MOWED LAWNS SHALL BE REPLACED WITH AN APPROVED SOD, AND ALL DAMAGE TO UNMOWED FIELDS SHALL BE SEEDED IN ACCORDANCE WITH STANDARD SPECIFICATIONS 252 AND 250 RESPECTIVELY.

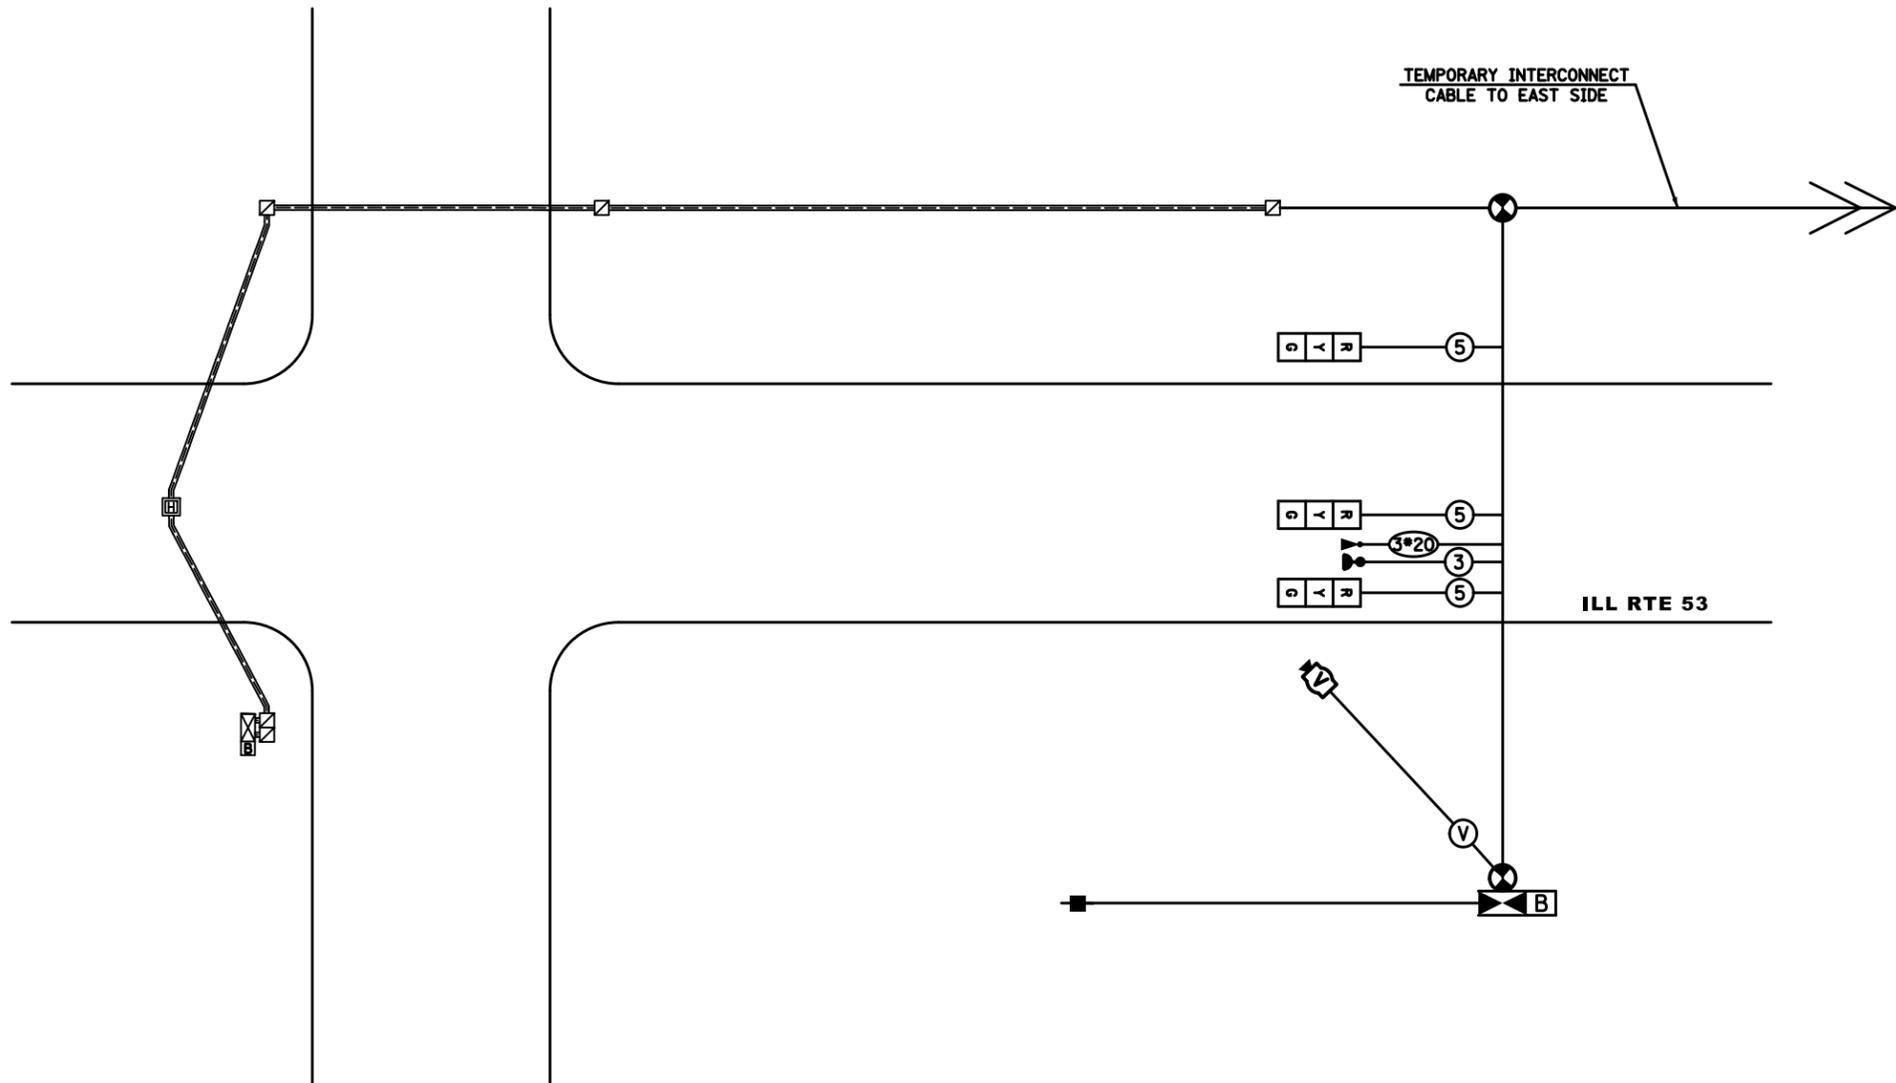

1ST STREET

TEMPORARY CABLE PLAN
WEST SIDE OF BRIDGE

I.D.O.T. TRAFFIC SIGNAL INSTALLATION ELECTRICAL SERVICE REQUIREMENTS					TOTAL WATTAGE
TYPE	NO. OF LAMPS	WATTAGE		% OPERATION	
SIGNAL (RED)	6	-	17		0.50
(YELLOW)	6	-	25	0.25	37.5
(GREEN)	6	-	15	0.25	22.5
ARROW	-	-	12	0.10	-
PED. SIGNAL	-	-	25	1.00	-
CONTROLLER	1	100	-	1.00	100.0
VIDEO SYSTEM	1	150	-	1.00	150.0
TOTAL =					361.0

ENERGY COSTS TO: TOTAL = 361.0

ILLINOIS DEPARTMENT OF TRANSPORTATION
DIVISION OF HIGHWAY/DISTRICT 1
201 WEST CENTER COURT/SCHAUMBURG, IL 60196

ENERGY SUPPLY: CONTACT: JIM GLOVER
PHONE: 815-724-5054
COMPANY: COMED

FILE NAME = 09-TCB IL 53 West End.dgn
PLOT DATE = 10/10/2012
PLOT SCALE = 48,000001' / in.

SPAAN Tech, Inc.
311 South Wacker Drive, Suite 2400
Chicago, IL 60606
phone: 312.277.8800
fax: 312.277.8888
web: www.spaan-tech.com

DESIGNED - TCM	REVISED -
DRAWN - TCM	REVISED -
CHECKED - YK	REVISED -
DATE - OCTOBER 2012	REVISED -

STATE OF ILLINOIS
DEPARTMENT OF TRANSPORTATION

TEMPORARY CABLE PLAN AND TEMPORARY PHASE DESIGNATION DIAGRAM
ILL RTE 53 OVER KANKAKEE RIVER - WEST SIDE

SCALE: N.T.S. SHEET NO. 9 OF 15 SHEETS STA. - TO STA. -

F.A.P. RTE. 846	SECTION K-29-A-BR-1	COUNTY WILL	TOTAL SHEETS 55	SHEET NO. 21
CONTRACT NO. 60R63				FED. ROAD DIST. NO. 1 (ILLINOIS) FED. AID PROJECT