

TEMPORARY CONTROLLER SEQUENCE



ILL RTE 53



LEGEND

- ⊗ ← DUAL ENTRY PHASE
- ← ⊗ → PEDESTRIAN PHASE
- * NUMBER REFERS TO ASSOCIATED PHASE

TEMPORARY PHASE DESIGNATION DIAGRAM

TEMPORARY EMERGENCY VEHICLE PREEMPTION SEQUENCE




ILL RTE 53



TEMPORARY EMERGENCY VEHICLE PREEMPTOR		
EMERGENCY VEHICLE PREEMPTOR	3	4
MOVEMENT	→	←

RESTORATION OF WORK AREA. RESTORATION OF THE TRAFFIC SIGNAL WORK AREA SHALL BE INCIDENTAL TO THE RELATED PAY ITEM SUCH AS FOUNDATION, CONDUIT, HANDHOLE, TRENCH AND BACKFILL, ETC., AND NO EXTRA COMPENSATION SHALL BE ALLOWED. ALL ROADWAY SURFACES SUCH AS SHOULDERS, MEDIANS, SIDEWALKS, PAVEMENT, ETC. SHALL BE REPLACED IN KIND. ALL DAMAGE TO MOWED LAWNS SHALL BE REPLACED WITH AN APPROVED SOD, AND ALL DAMAGE TO UNMOWED FIELDS SHALL BE SEEDED IN ACCORDANCE WITH STANDARD SPECIFICATIONS 252 AND 250 RESPECTIVELY.

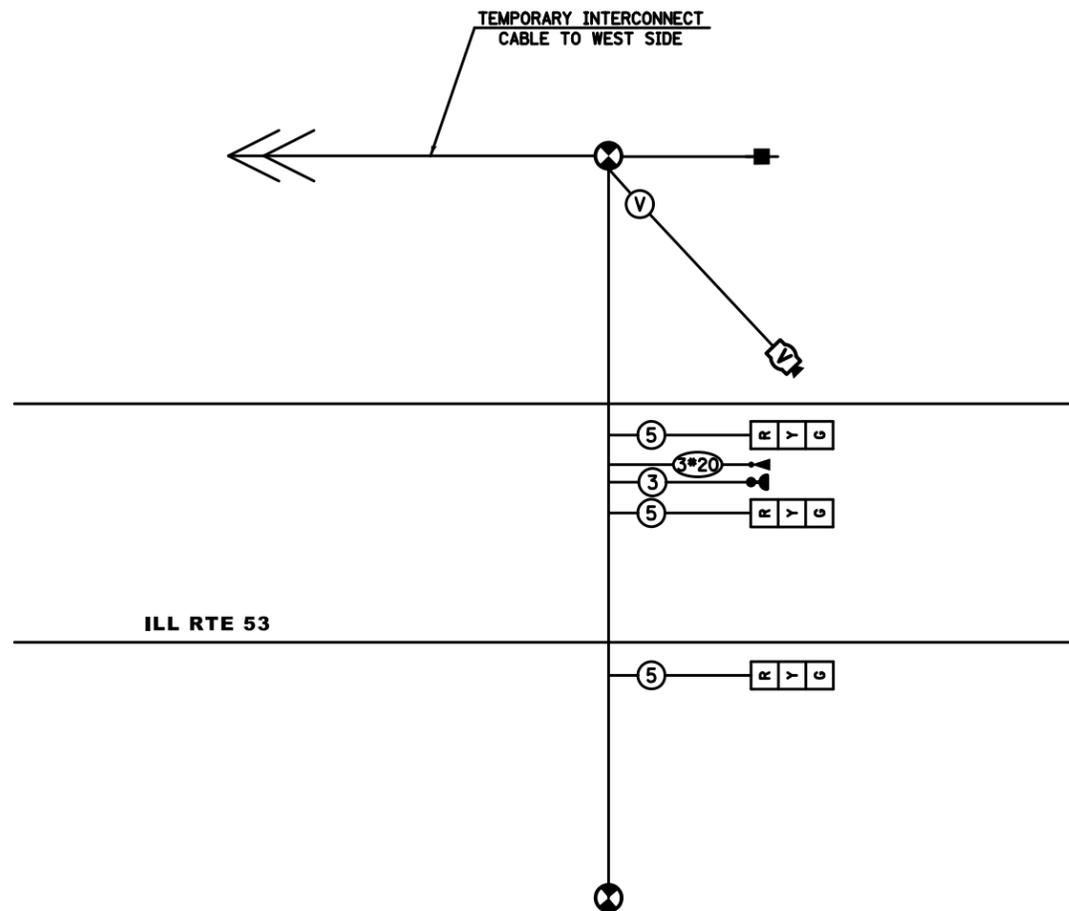

TEMPORARY CABLE PLAN
EAST SIDE OF BRIDGE

FILE NAME = 10-TCB IL 53 East End.dgn
PLOT DATE = 10/10/2012
PLOT SCALE = 48,000,000 / 1"

SPAAN Tech, Inc.
311 South Wacker Drive, Suite 2400
Chicago, IL 60606
phone: 312.277.8800
fax: 312.277.8808
web: www.spaan-tech.com

DESIGNED - TCM	REVISED -
DRAWN - TCM	REVISED -
CHECKED - YK	REVISED -
DATE - OCTOBER 2012	REVISED -

STATE OF ILLINOIS
DEPARTMENT OF TRANSPORTATION

TEMPORARY CABLE PLAN AND TEMPORARY
PHASE DESIGNATION DIAGRAM
ILL RTE 53 OVER KANKAKEE RIVER - EAST SIDE
SCALE: N.T.S. SHEET NO. 10 OF 15 SHEETS STA. - TO STA. -

F.A.P. RTE.	SECTION	COUNTY	TOTAL SHEETS	SHEET NO.
846	K-29-A-BR-1	WILL	55	22
CONTRACT NO. 60R63			FED. ROAD DIST. NO. 1 (ILLINOIS) FED. AID PROJECT	