



TEMPORARY LIGHT POLE DETAIL


NOTES:
 1. ALL DIMENSIONS IN INCHES (MILLIMETERS) UNLESS OTHERWISE INDICATED

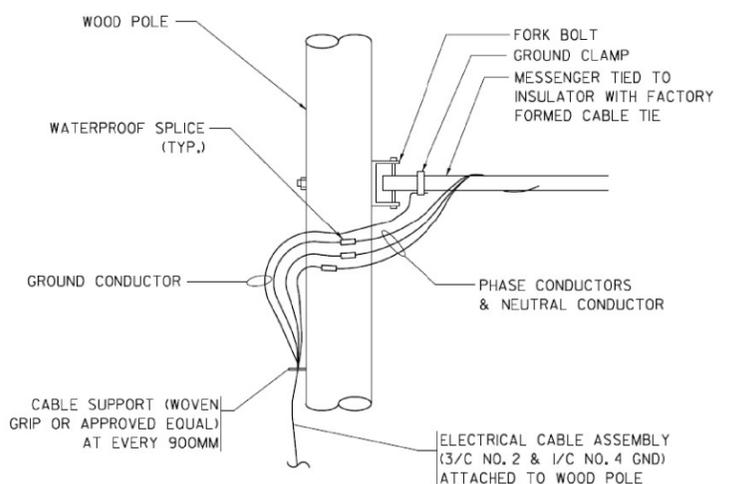


AERIAL CABLE CONNECTION DETAIL
 N.T.S.

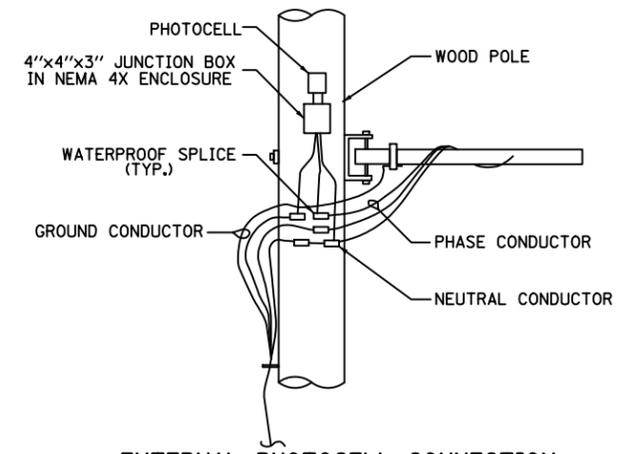

EXTERNAL PHOTOCELL CONNECTION AND MOUNTING DETAIL (FOR HIGH MAST LUMINAIRE ONLY)
 N.T.S.

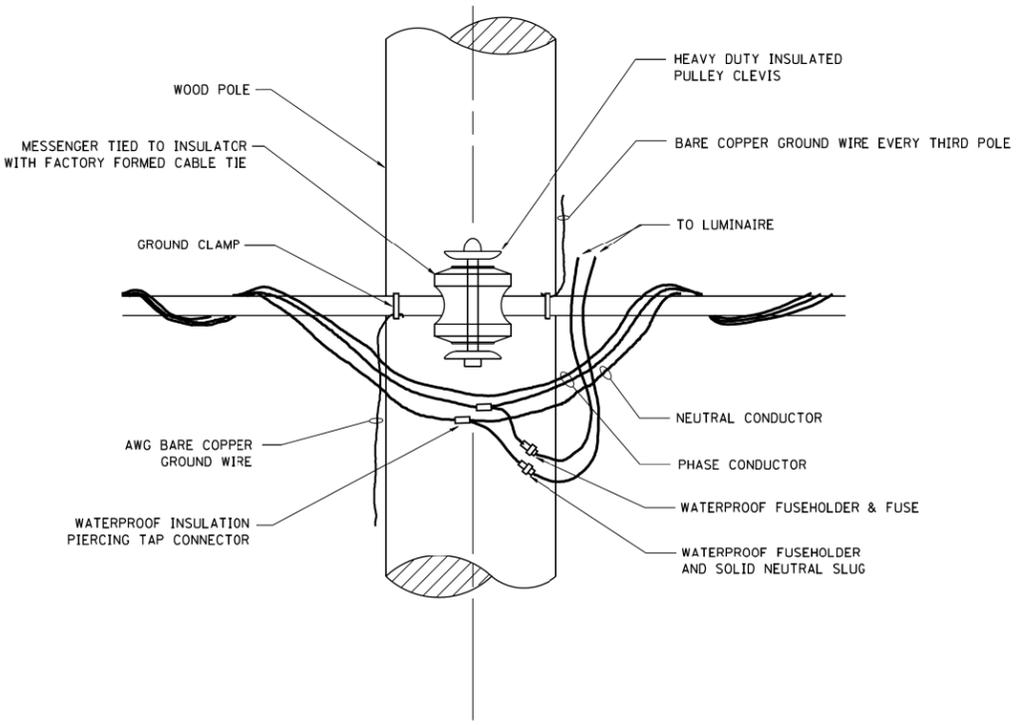

TEMPORARY LIGHT POLE ATTACHMENT DETAIL

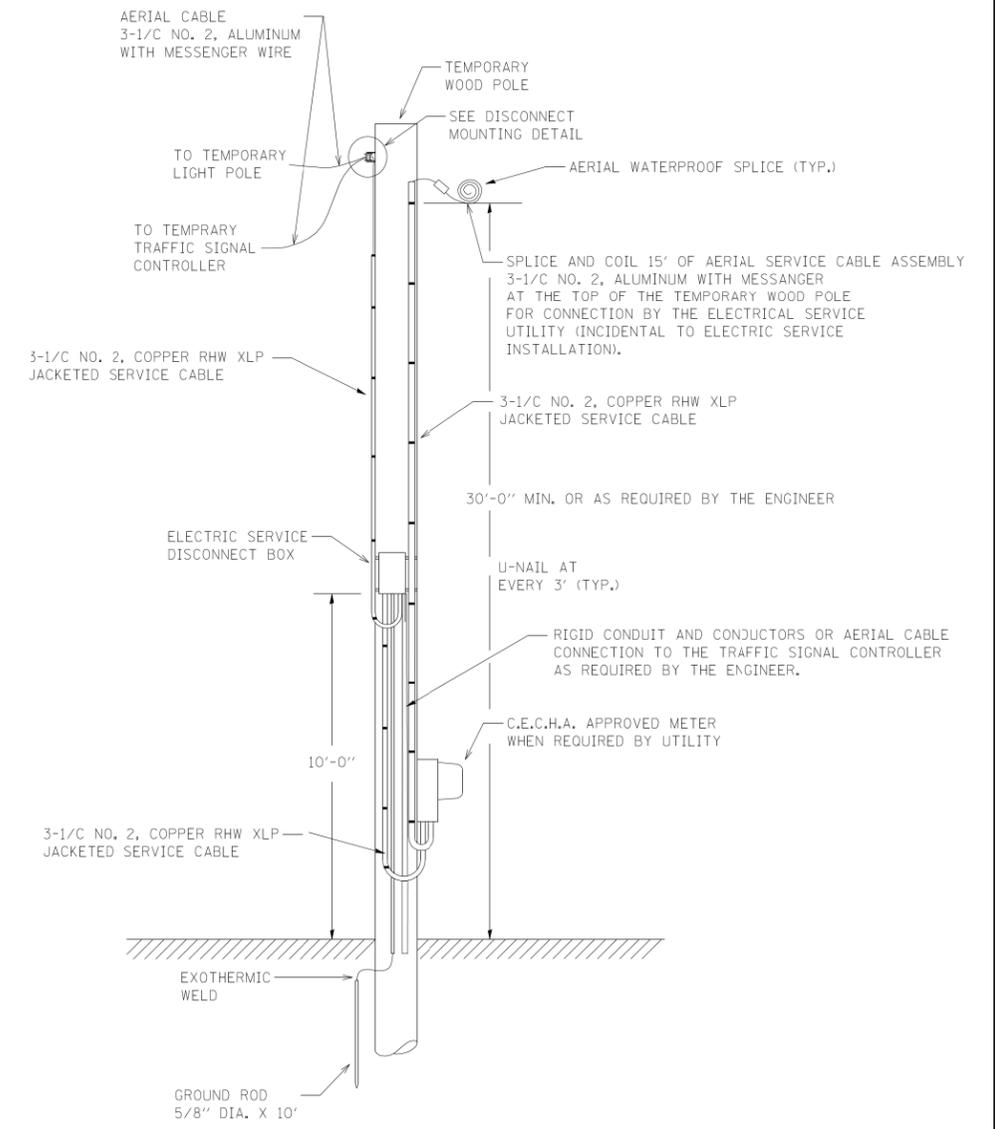

TEMPORARY SERVICE INSTALLATION DETAIL
 NOT TO SCALE

FILE NAME = TL-3 - IL 53.dgn PLOT DATE = 10/10/2012 PLOT SCALE = 100.000000' / 1"	SPAAN Tech, Inc. 311 South Wacker Drive, Suite 2400 Chicago, IL 60606 phone: 312.277.8800 fax: 312.277.8888 web: www.spaan-tech.com	DESIGNED - YK DRAWN - TCM CHECKED - YK DATE - OCTOBER 2012	REVISED - REVISED - REVISED - REVISED -	STATE OF ILLINOIS DEPARTMENT OF TRANSPORTATION	ROADWAY LIGHTING DETAILS ILL RTE 53 OVER KANKAKEE RIVER	F.A.P. RTE. 846 SECTION K-29-A-BR-1 COUNTY WILL TOTAL SHEETS 55 SHEET NO. 29 CONTRACT NO. 60R63	FED. ROAD DIST. NO. 1 (ILLINOIS) FED. AID PROJECT
		SCALE: N.T.S. SHEET NO. 3 OF 3 SHEETS STA. TO STA.					