




SPAN 4
(Looking North)

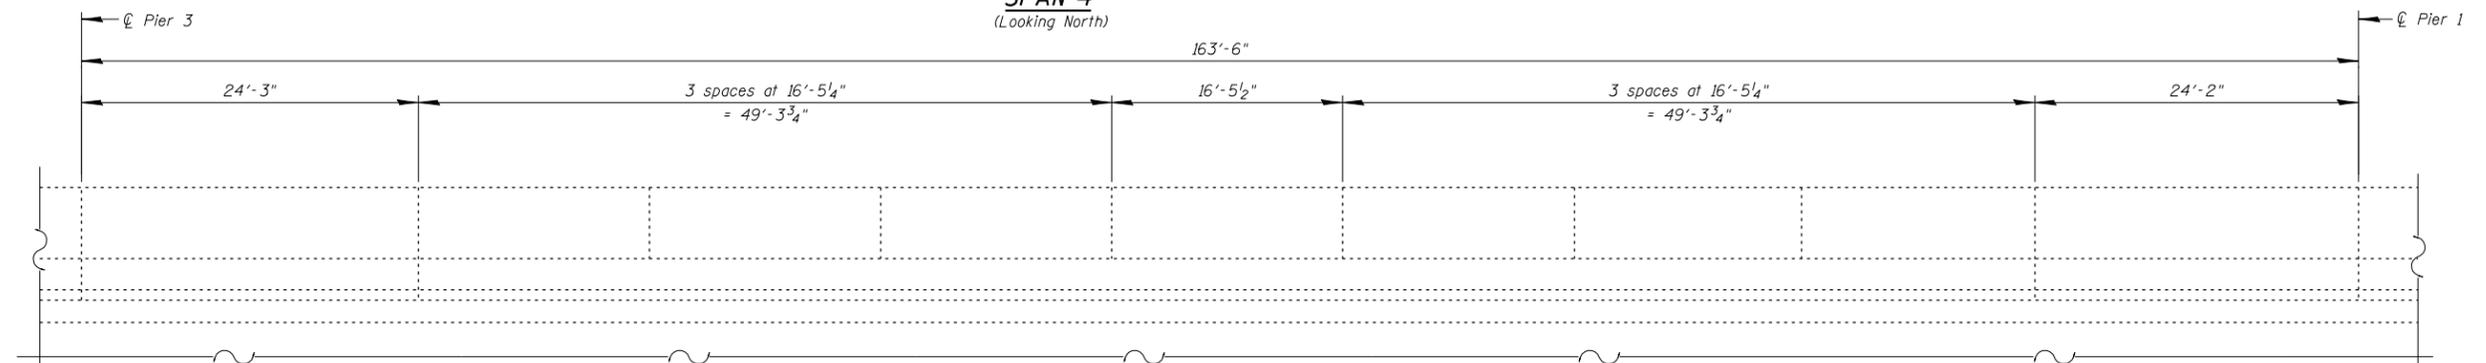

SPAN 3
(Looking North)

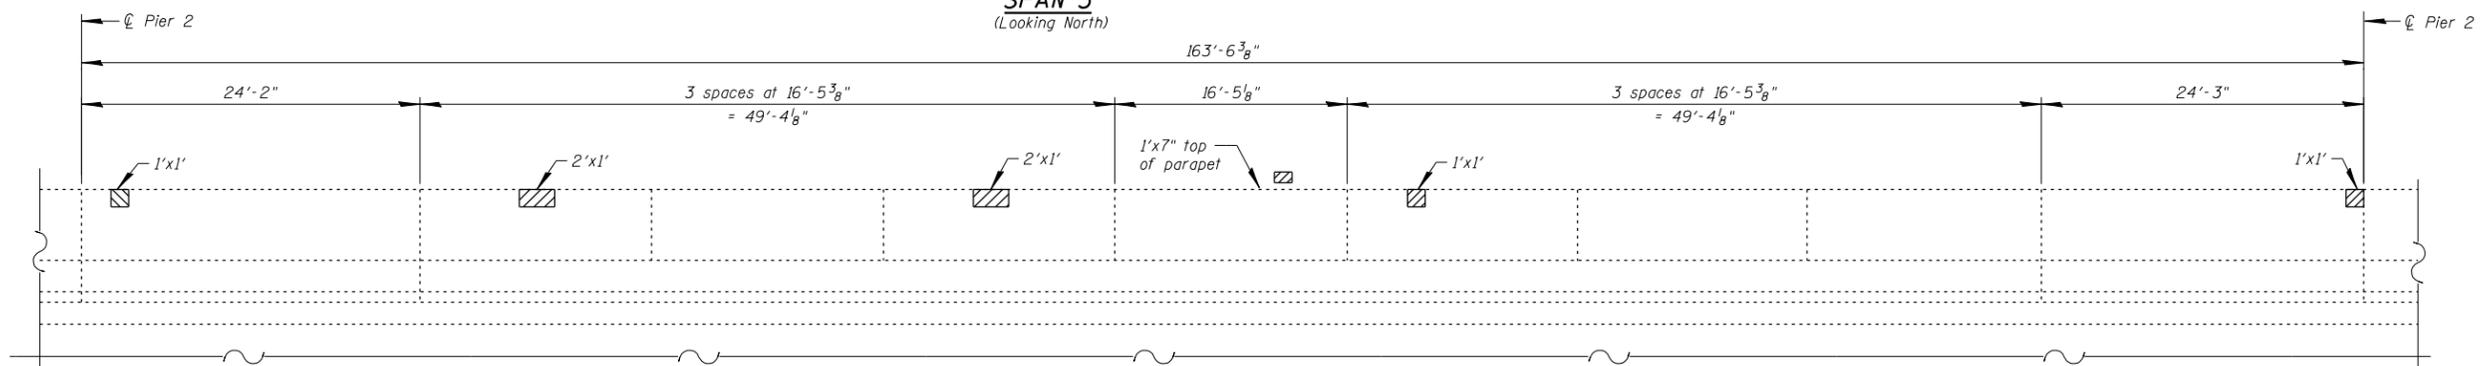

SPAN 2
(Looking North)

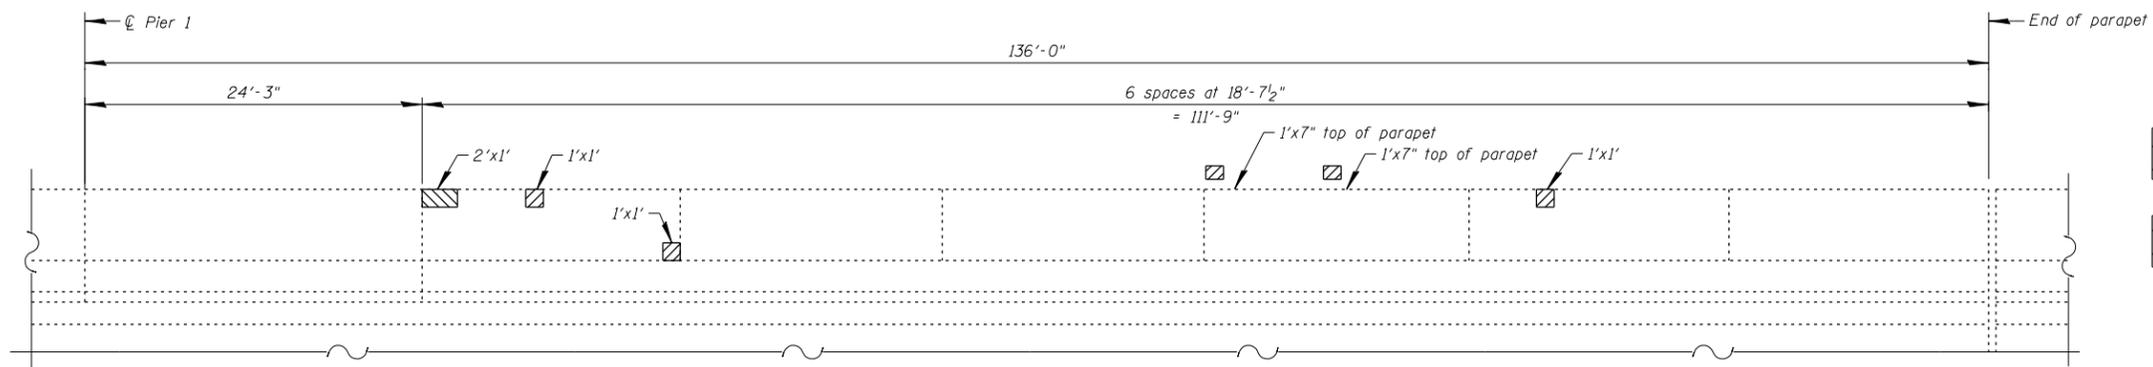

SPAN 1
(Looking North)

- LEGEND:**
- Structural Repair of Concrete (Depth Equal To or Less Than 5 Inches) Back Face of parapet
 - Structural Repair of Concrete (Depth Equal To or Less Than 5 Inches) Front Face or top of parapet

BILL OF MATERIAL

ITEM	UNIT	QUANTITY
Structural Repair of Concrete (Depth Equal To or Less Than 5 Inches)	Sq Ft	18

FILE NAME = I:\102918_11_53 (baltimore)\structural\cadd sheets\160R63-08-no-par-repair.dgn



USER NAME = IDOT	DESIGNED - J.C.N./B.N.S.	REVISED -
PLOT SCALE = 1/8" = 1'-0"	CHECKED - B.N.S./J.C.N.	REVISED -
PLOT DATE = 1/7/2013	DRAWN - F.M.	REVISED -
	DATE - OCTOBER 9, 2012	REVISED -

**STATE OF ILLINOIS
DEPARTMENT OF TRANSPORTATION**

**NORTH PARAPET REPAIRS
STRUCTURE NO. 099-0272**

SHEET NO. S8 OF S19 SHEETS

F.A.P. RTE.	SECTION	COUNTY	TOTAL SHEETS	SHEET NO.
846	K-29-A-BR-1	WILL	55	37
CONTRACT NO. 60R63				
ILLINOIS FED. AID PROJECT				