




SPAN 1
(Looking South)

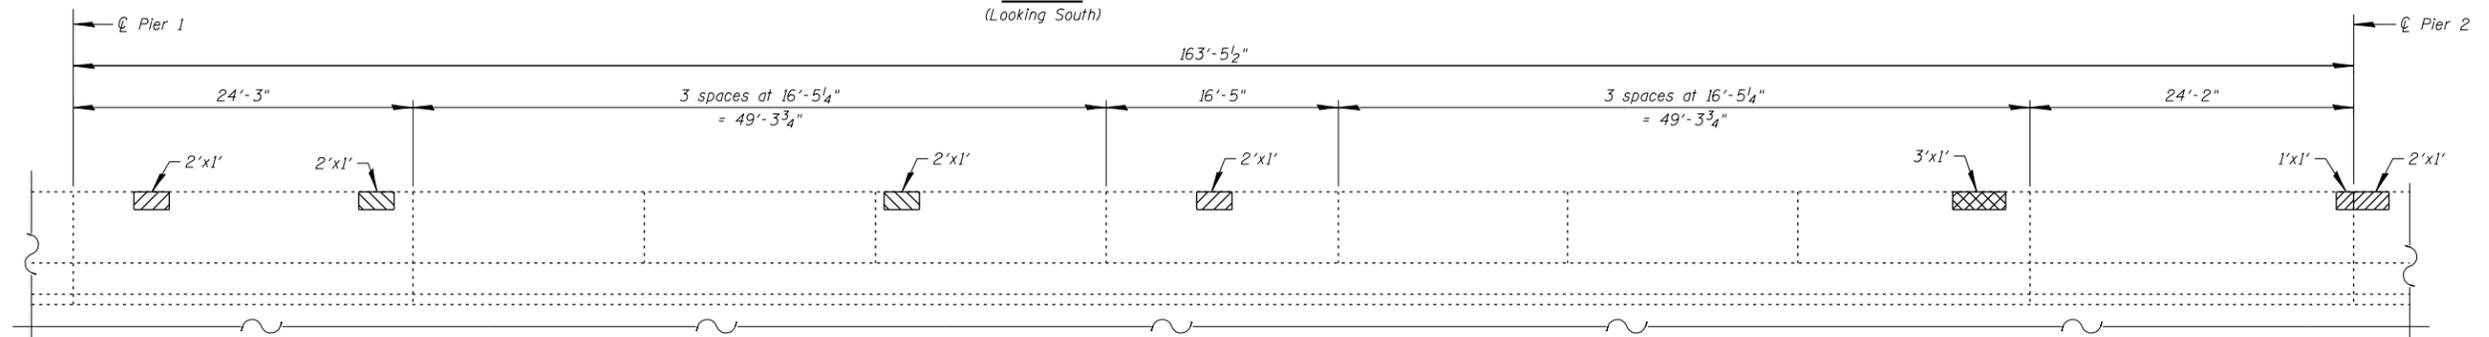

SPAN 2
(Looking South)

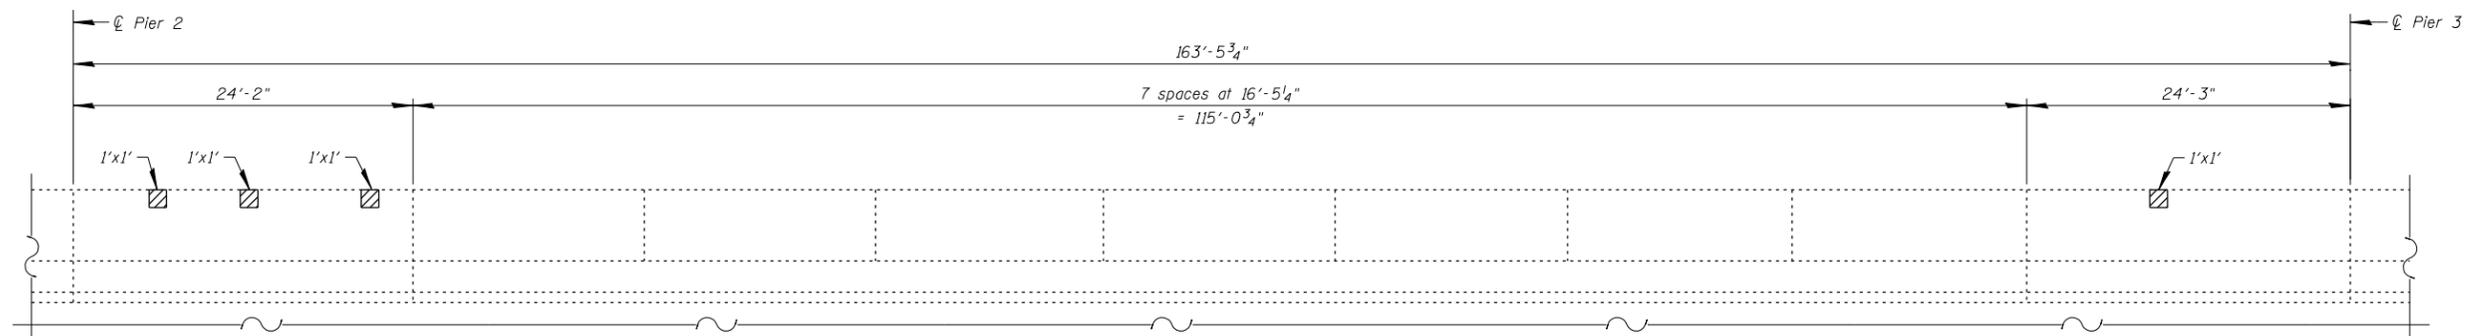

SPAN 3
(Looking South)

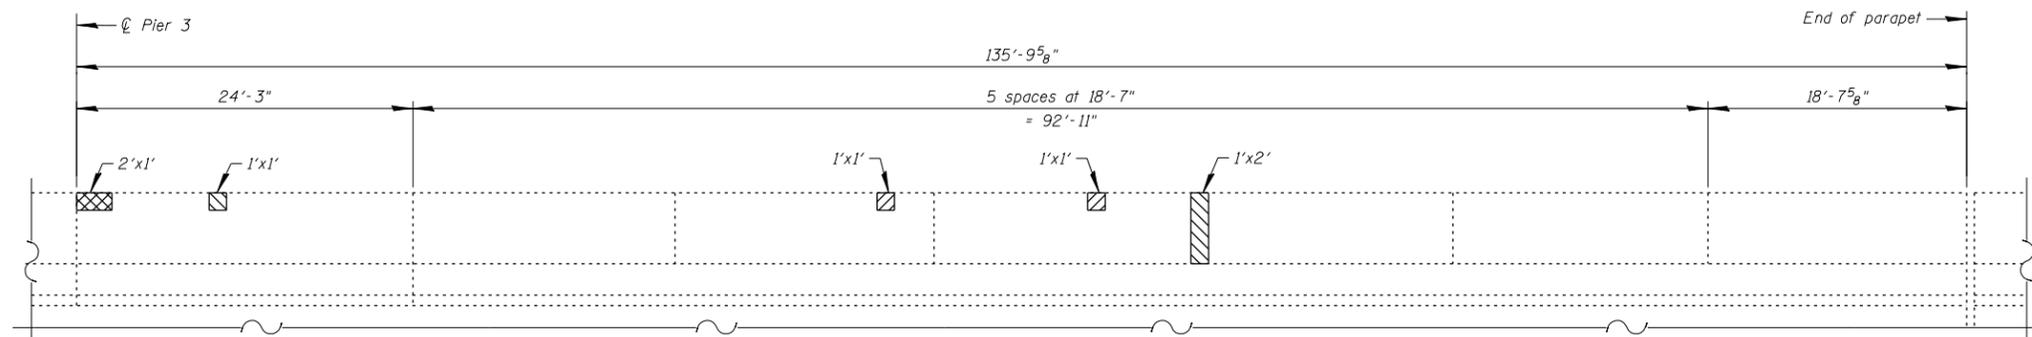

SPAN 4
(Looking South)

- LEGEND:**
- Structural Repair of Concrete (Depth Equal To or Less Than 5 Inches) Back Face of parapet
 - Structural Repair of Concrete (Depth Equal To or Less Than 5 Inches) Front Face or top of parapet
 - Structural Repair of Concrete (Depth Greater Than 5 Inches)

BILL OF MATERIAL

ITEM	UNIT	QUANTITY
Structural Repair of Concrete (Depth Equal To or Less Than 5 Inches)	Sq Ft	25
Structural Repair of Concrete (Depth Greater Than 5 Inches)	Sq Ft	9

FILE NAME = I:\102918_11_53 (baltimore)\structural\cadd sheets\160663-09-so-par-repair.dgn



USER NAME = IDOT	DESIGNED - J.C.N./B.N.S.	REVISED -
PLOT SCALE = 100.000000' / IN.	CHECKED - B.N.S./J.C.N.	REVISED -
PLOT DATE = 1/7/2013	DRAWN - F.M.	REVISED -
	DATE - OCTOBER 9, 2012	REVISED -

**STATE OF ILLINOIS
DEPARTMENT OF TRANSPORTATION**

**SOUTH PARAPET REPAIRS
STRUCTURE NO. 099-0272**

SHEET NO. S9 OF S19 SHEETS

F.A.P. RTE. 846	SECTION K-29-A-BR-1	COUNTY WILL	TOTAL SHEETS 55	SHEET NO. 38
CONTRACT NO. 60R63				ILLINOIS FED. AID PROJECT