

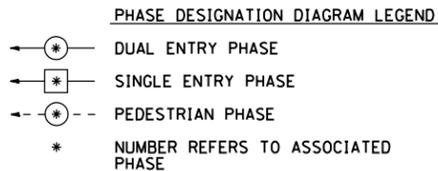


TEMPORARY CONTROLLER SEQUENCE

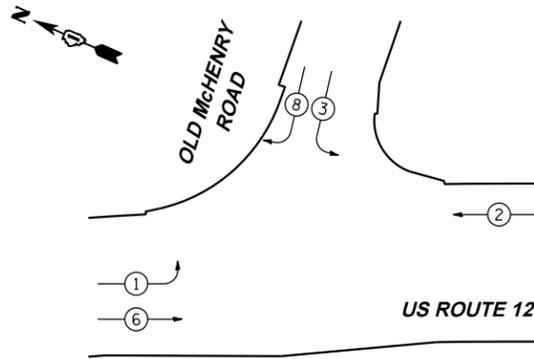

TEMPORARY PHASE DESIGNATION DIAGRAM

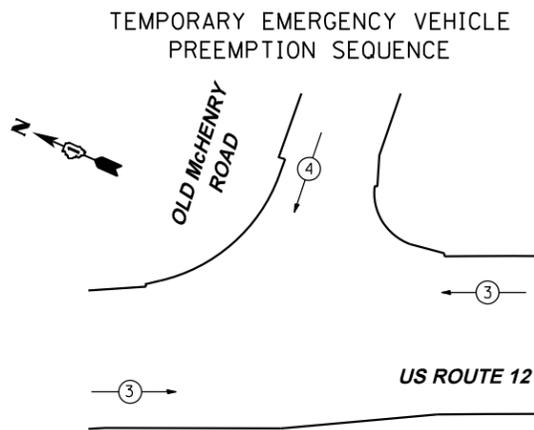

TEMPORARY PROPOSED EMERGENCY VEHICLE PREEMPTORS		
EMERGENCY VEHICLE PREEMPTORS	3	4
MOVEMENT	↔	↓


I.D.O.T. TRAFFIC SIGNAL INSTALLATION ELECTRICAL SERVICE REQUIREMENTS						TOTAL WATTAGE
TYPE	NO. OF LAMPS	WATTAGE INCAND.	LED	% OPERATION		
SIGNAL (RED)	10		17	0.50		85.0
(YELLOW)	10		25	0.25		62.5
(GREEN)	10		15	0.25		37.5
ARROW	4		12	0.10		4.8
PED. SIGNAL	0		25	1.00		-
CONTROLLER	1		100	1.00		100.0
ILLUM. SIGN	0		25	0.05		-
FLASHER			25	0.50		
ENERGY COST TO: Illinois Department of Transportation & Lake County						TOTAL= 289.8

ILLINOIS DEPARTMENT OF TRANSPORTATION & LAKE COUNTY

ENERGY SUPPLY CONTACT: DAVID GARDNER
 PHONE: (630) 691-4393
 COMPANY: COMMONWEALTH EDISON

FILE NAME =	USER NAME = \$USER*	DESIGNED - BA	REVISED -
		DRAWN - BA	REVISED -
\$MODELNAME*	PLOT SCALE = \$SCALE*	CHECKED - WK	REVISED -
	PLOT DATE = \$DATE*	DATE - 3/27/13	REVISED -

TEMPORARY CABLE PLAN
STAGE I & STAGE II

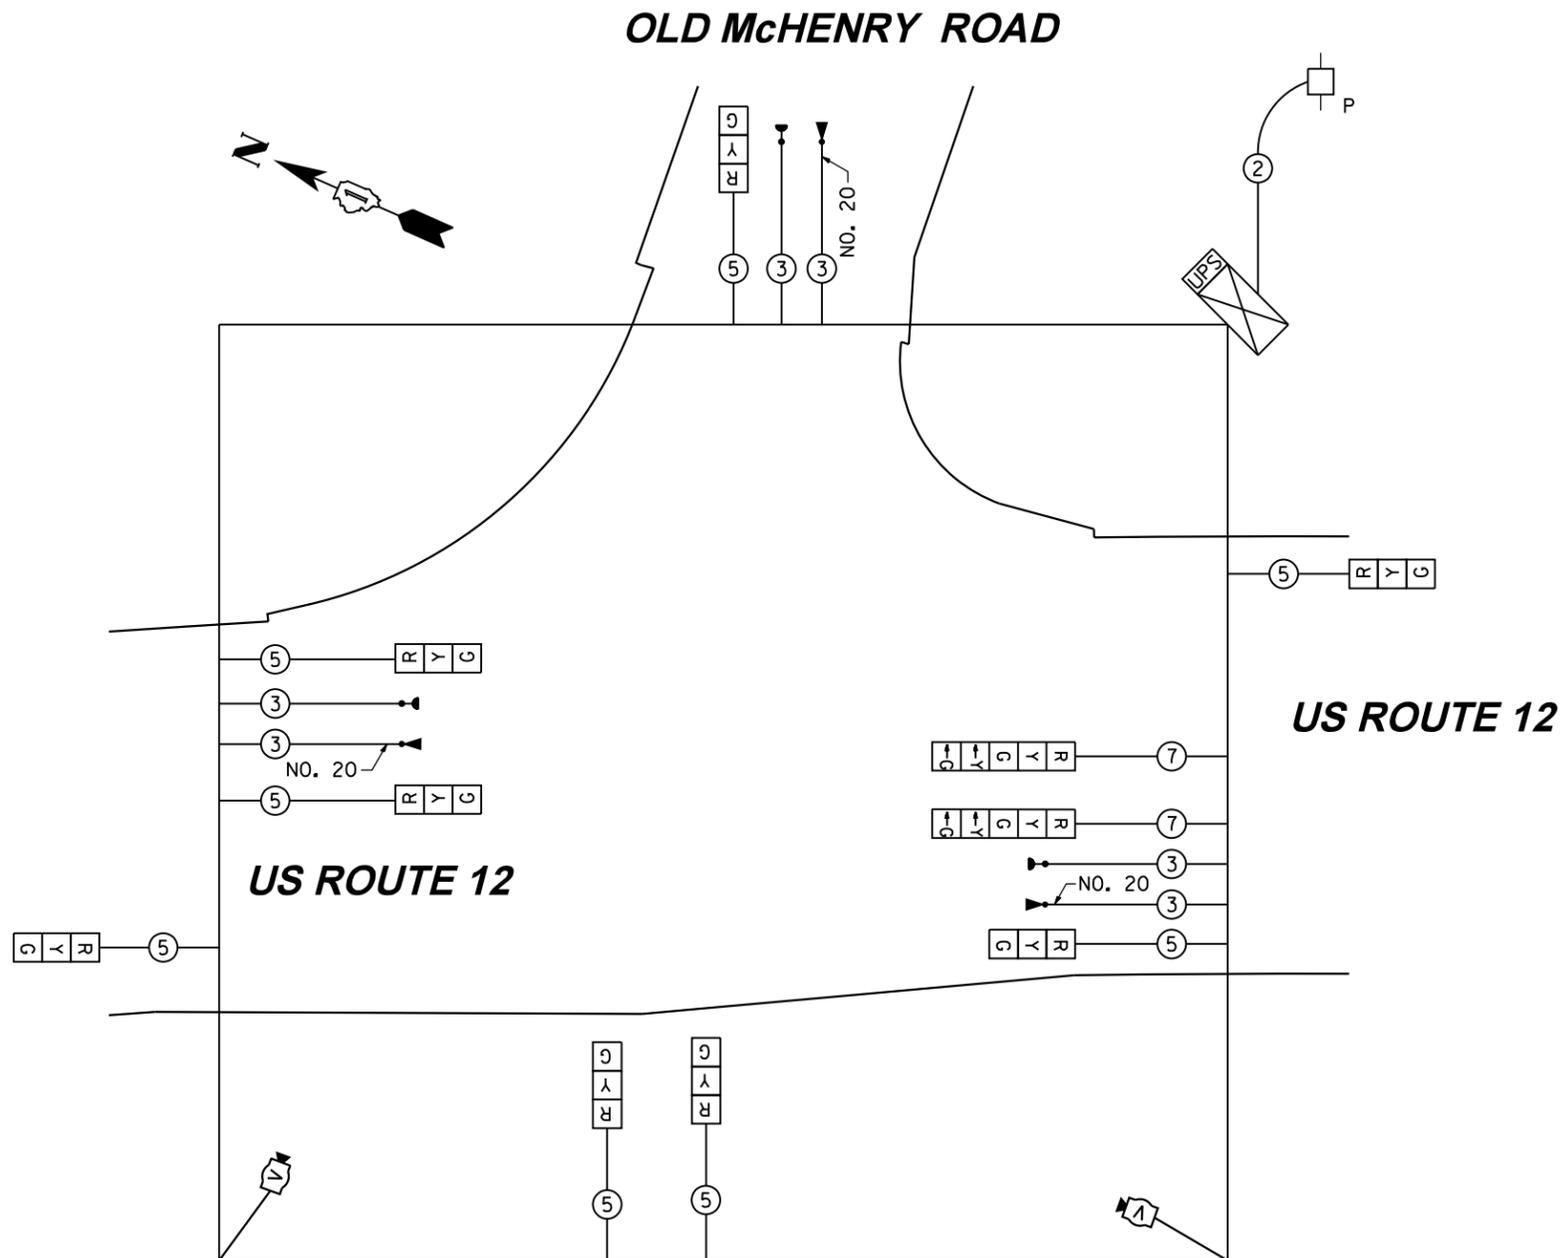

RESTORATION OF WORK AREA, RESTORATION OF THE TRAFFIC SIGNAL WORK AREA SHALL BE INCIDENTAL TO THE RELATED PAY ITEM SUCH AS FOUNDATION, CONDUIT, HANDHOLE, TRENCH AND BACKFILL, ETC., AND NO EXTRA COMPENSATION SHALL BE ALLOWED. ALL ROADWAY SURFACES SUCH AS SHOULDERS, MEDIANS, SIDEWALKS, PAVEMENT, ETC. SHALL BE REPLACED IN KIND. ALL DAMAGE TO MOWED LAWNS SHALL BE REPLACED WITH AN APPROVED SOD, AND ALL DAMAGE TO UNMOWED FIELDS SHALL BE SEEDED IN ACCORDANCE WITH STANDARD SPECIFICATIONS 252 AND 250 RESPECTIVELY.

THE END OF THE TRACER CABLE SHALL BE CONTINUOUS AND EXTEND INTO THE CONTROLLER CABINET.

STATE OF ILLINOIS
DEPARTMENT OF TRANSPORTATION

TEMPORARY CABLE PLAN, TEMPORARY PHASE DESIGNATION DIAGRAM AND EMERGENCY VEHICLE PREEMPTION SEQUENCE - STAGE I & II

SCALE: N.T.S. SHEET 3 OF 3 SHEETS STA. TO STA.

F.A.P. RTE.	SECTION	COUNTY	TOTAL SHEETS	SHEET NO.
334	TR-TS	LAKE	58	33
CONTRACT NO. 60T88				
ILLINOIS FED. AID PROJECT				