
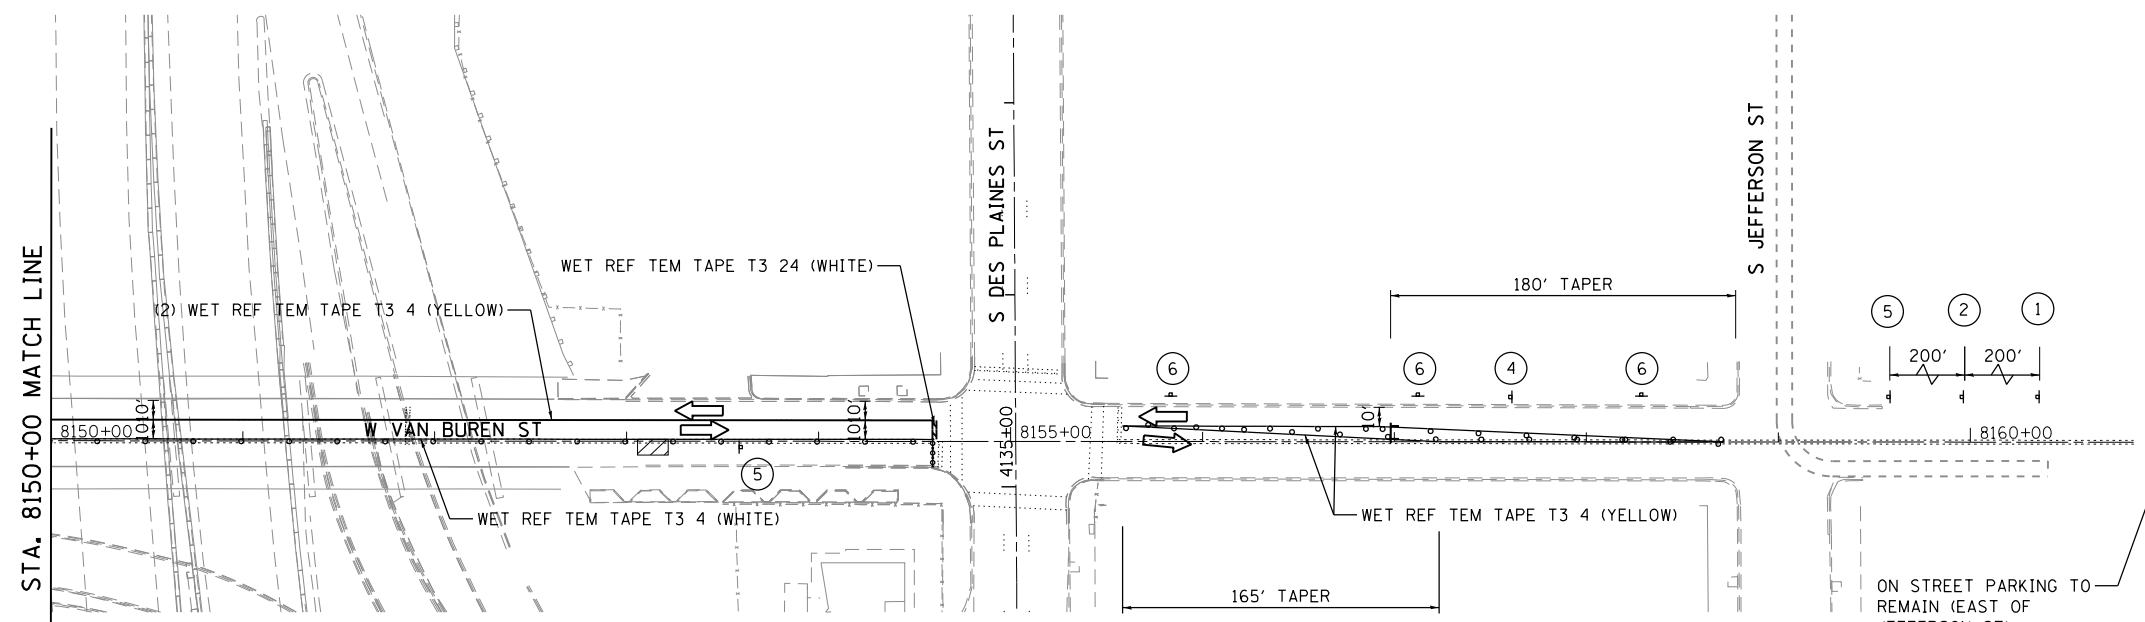


FILE NAME = I:\7290\729021 - Circle Interchange Tunnel Bulkheading\CADD\CADD\_SHEETS\72901\_20-WOT-Stage 1\_Deaplanes.dgn

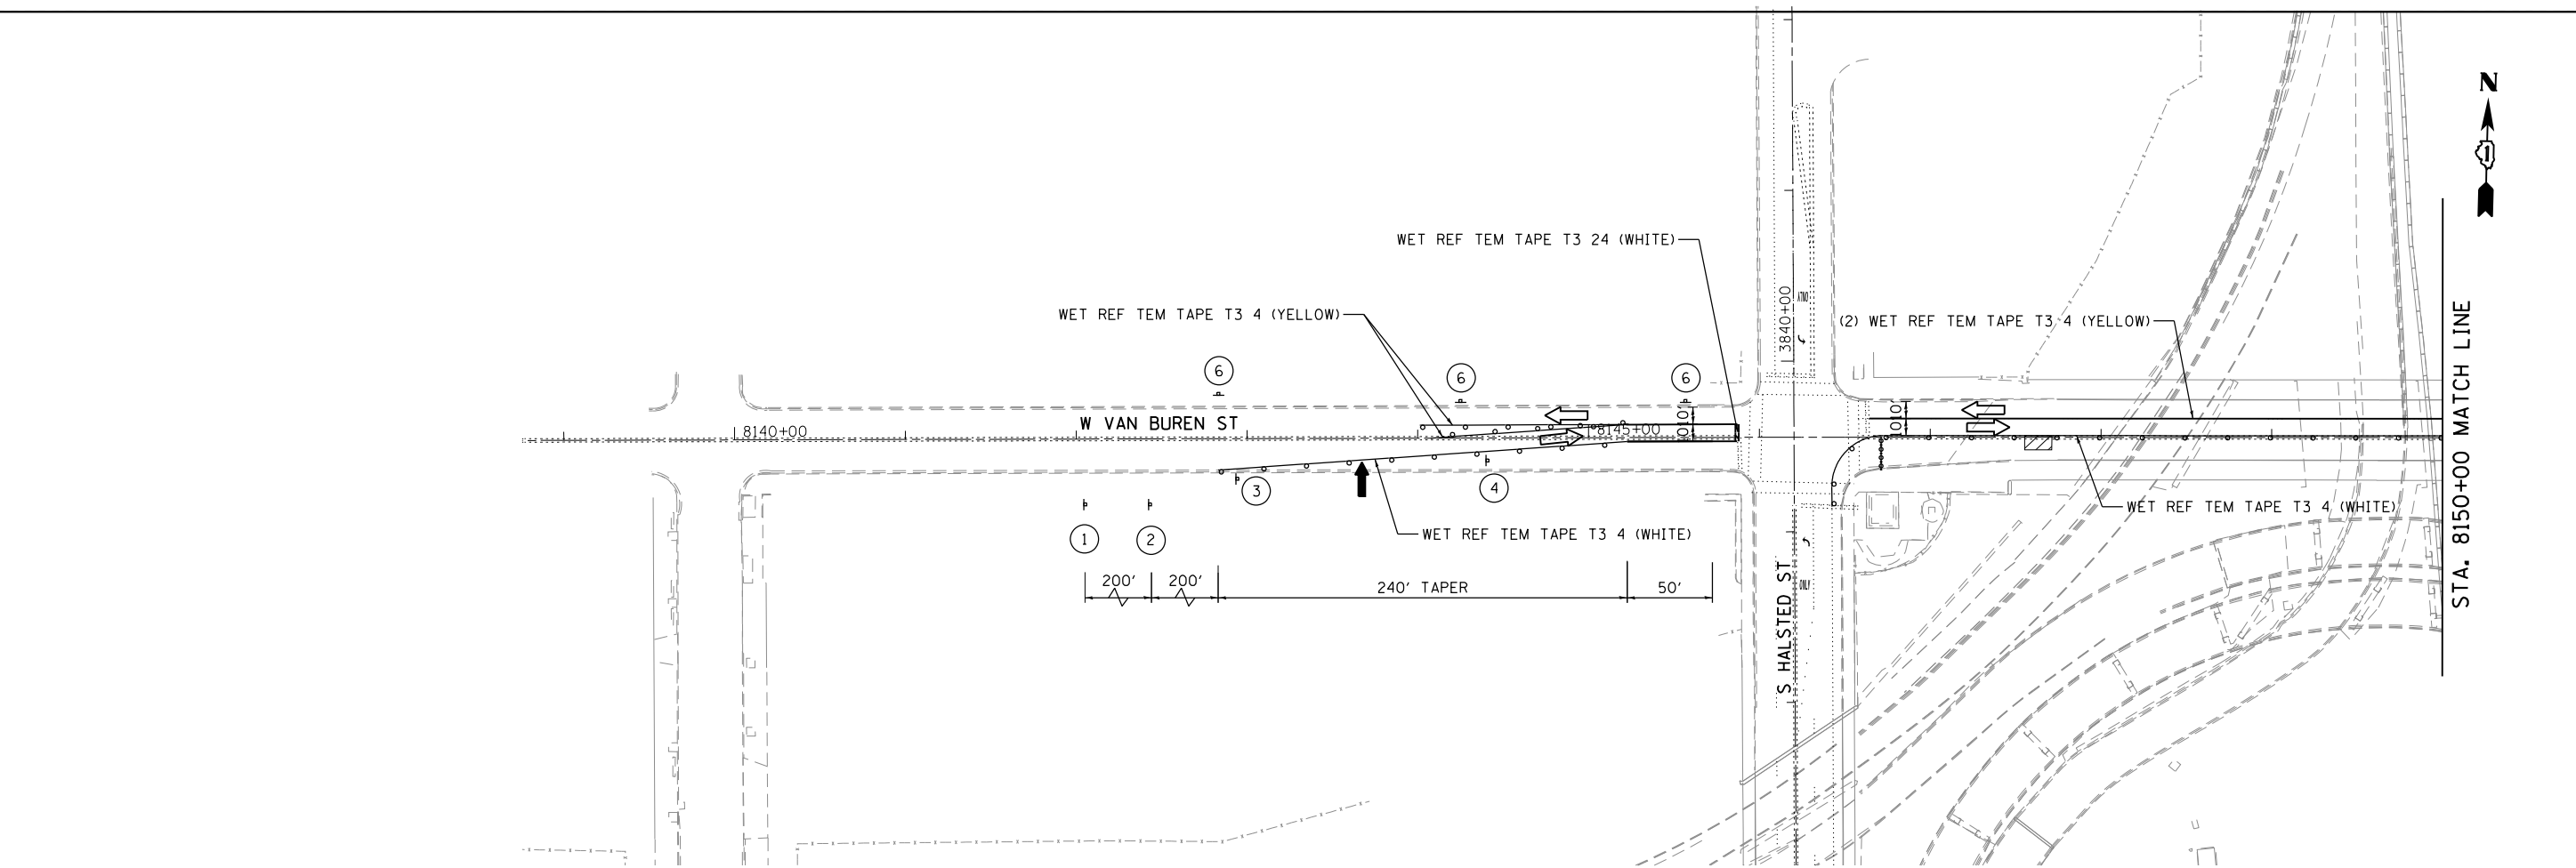

- ROAD  
CONSTRUCTION  
AHEAD

W20-1103(O)-48

①
- W20-7(O)-48

②
- W1-3L(O)-48

③
- W1-3L(O)-48

④
- W1-3R(O)-48

⑤
- NO  
PARKING  
ANY  
TIME

R7-1D  
12" x 18"

⑥
- W-1-6R(O)-6030  
(ABOVE BARRICADE)

⑦

**LEGEND**

- WORK AREA
- CONE, DRUM OR BARRICADE  
(NOT REQUIRED FOR MOVING OPERATIONS)
- SIGN ON PORTABLE OR PERMANENT SUPPORT
- FLAGGER WITH TRAFFIC CONTROL SIGN
- BARRICADE OR DRUM WITH FLASHING LIGHT
- TYPE III BARRICADE WITH FLASHING LIGHTS
- ARROW BOARD
- TYPE III BARRICADE W/2 FLASHING  
BEACONS (NO. OF BARRICADES AS  
DIRECTED BY THE ENGINEER)

NOTES:  
1. FOR ADDITIONAL TRAFFIC CONTROL AND SIGN DETAILS SEE HIGHWAY STANDARD 701606.

**COLLINS ENGINEERS**

USER NAME = r9e11	DESIGNED -	REVISED -	
PLOT SCALE = 100.0000' / 1" =	DRAWN -	REVISED -	
PLOT DATE = 4/12/2013	CHECKED -	REVISED -	
	DATE -	REVISED -	

**STATE OF ILLINOIS  
DEPARTMENT OF TRANSPORTATION**

**MAINTENANCE OF TRAFFIC  
VAN BUREN ST.**

SCALE: SHEET NO. OF SHEETS STA. TO STA.

F.A.I. RTE.	SECTION	COUNTY	TOTAL SHEETS	SHEET NO.
90/94	0101.6-2P-1-3 (13)	COOK	37	6
CONTRACT NO. 60W36				
FED. ROAD DIST. NO. 1 ILLINOIS FED. AID PROJECT				