
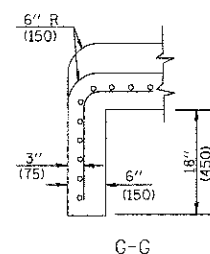
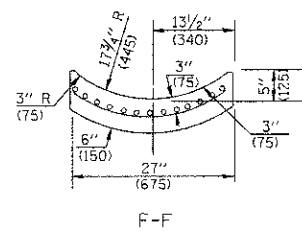
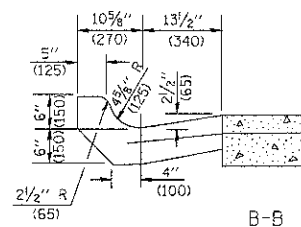
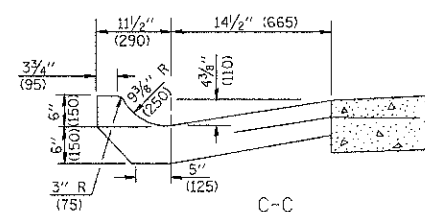
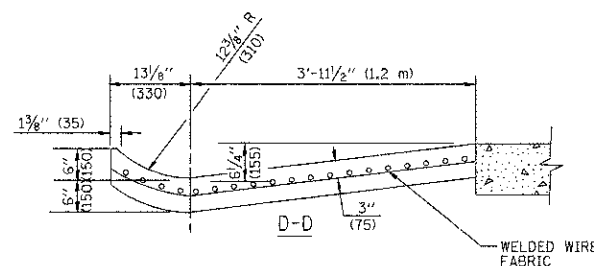


* DIMENSIONS OF THE CURB & GUTTER AT SECTION A-A ARE SHOWN ON STATE STANDARD 606001. FOR DETAILS OF OUTLET FOR CONCRETE CURB & GUTTER, TYPE B-6.24 (B-15.60) SEE STATE STANDARD 606006.

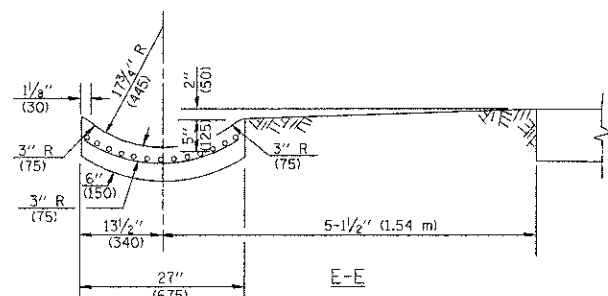

GENERAL NOTES

GUTTER OUTLET SHALL BE TIED TO THE PAVEMENT IN ACCORDANCE WITH DETAILS FOR LONGITUDINAL CONSTRUCTION JOINT SHOWN ON STANDARD 420001.

TIE BARS SHALL BE NO. 20 (NO.6) AT 24" (600) CENTERS UNLESS OTHERWISE SHOWN.

IF THE AVERAGE GRADE OF PAVEMENT FOR THE DISTANCE FROM SECTION A-A TO D-D EXCEEDS 2%, THIS DISTANCE SHALL BE INCREASED 6' (1.8 m) FOR EACH 1% INCREASE IN GRADE.

QUANTITIES

FOR SECTION A-A TO E-E AND CURTAIN WALL-
 1.25 CU. YDS. (0.96 m³) CLASS S1 CONCRETE (OUTLET) FOR 9" (225) PAV'T.
 1.27 CU. YDS. (0.96 m³) CLASS S1 CONCRETE (OUTLET) FOR 10" (250) PAV'T.
 FOR SECTION F-F-
 0.045 CU. YDS. (0.03 m³) CLASS S1 CONCRETE PER FT. (m).

ALL DIMENSIONS ARE IN INCHES (MILLIMETERS) UNLESS OTHERWISE SHOWN.

FILE NAME = 08361_02-DTLS-04-BD03 - BD-03	USER NAME = ggglienobt	DESIGNED = M. DE YONG	REVISED = R. SHAH 09-09-94	STATE OF ILLINOIS DEPARTMENT OF TRANSPORTATION	OUTLET FOR CONCRETE CURB AND GUTTER	F.A.P. RTE. = 112	SECTION = 09-00055-00-CH	COUNTY = WILL	TOTAL SHEETS = 54	SHEET NO. = 36	
	PLOT SCALE = 5/8" = 1' / IN.	DRAWN =	REVISED = R. SHAH 10-25-94			BD600-01 (BD-03)		CONTRACT NO. 63753			
PLOT DATE = 1/4/2006	CHECKED = 08-04-86	REVISED = E. GOMEZ 12-21-00	SCALE: NONE			SHEET NO. 36 OF 54 SHEETS	STA. N/A	TO STA. N/A	FED. ROAD DIST. NO. 1	ILLINOIS	FED. AID PROJECT M-9003(829)
		REVISED =									