



WINFIELD RD AWF SB OUTBOARD
 WINFIELD RD AWF SB INBOARD

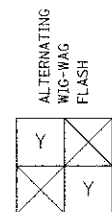


**ADVANCE WARNING
 FLASHER SEQUENCE**

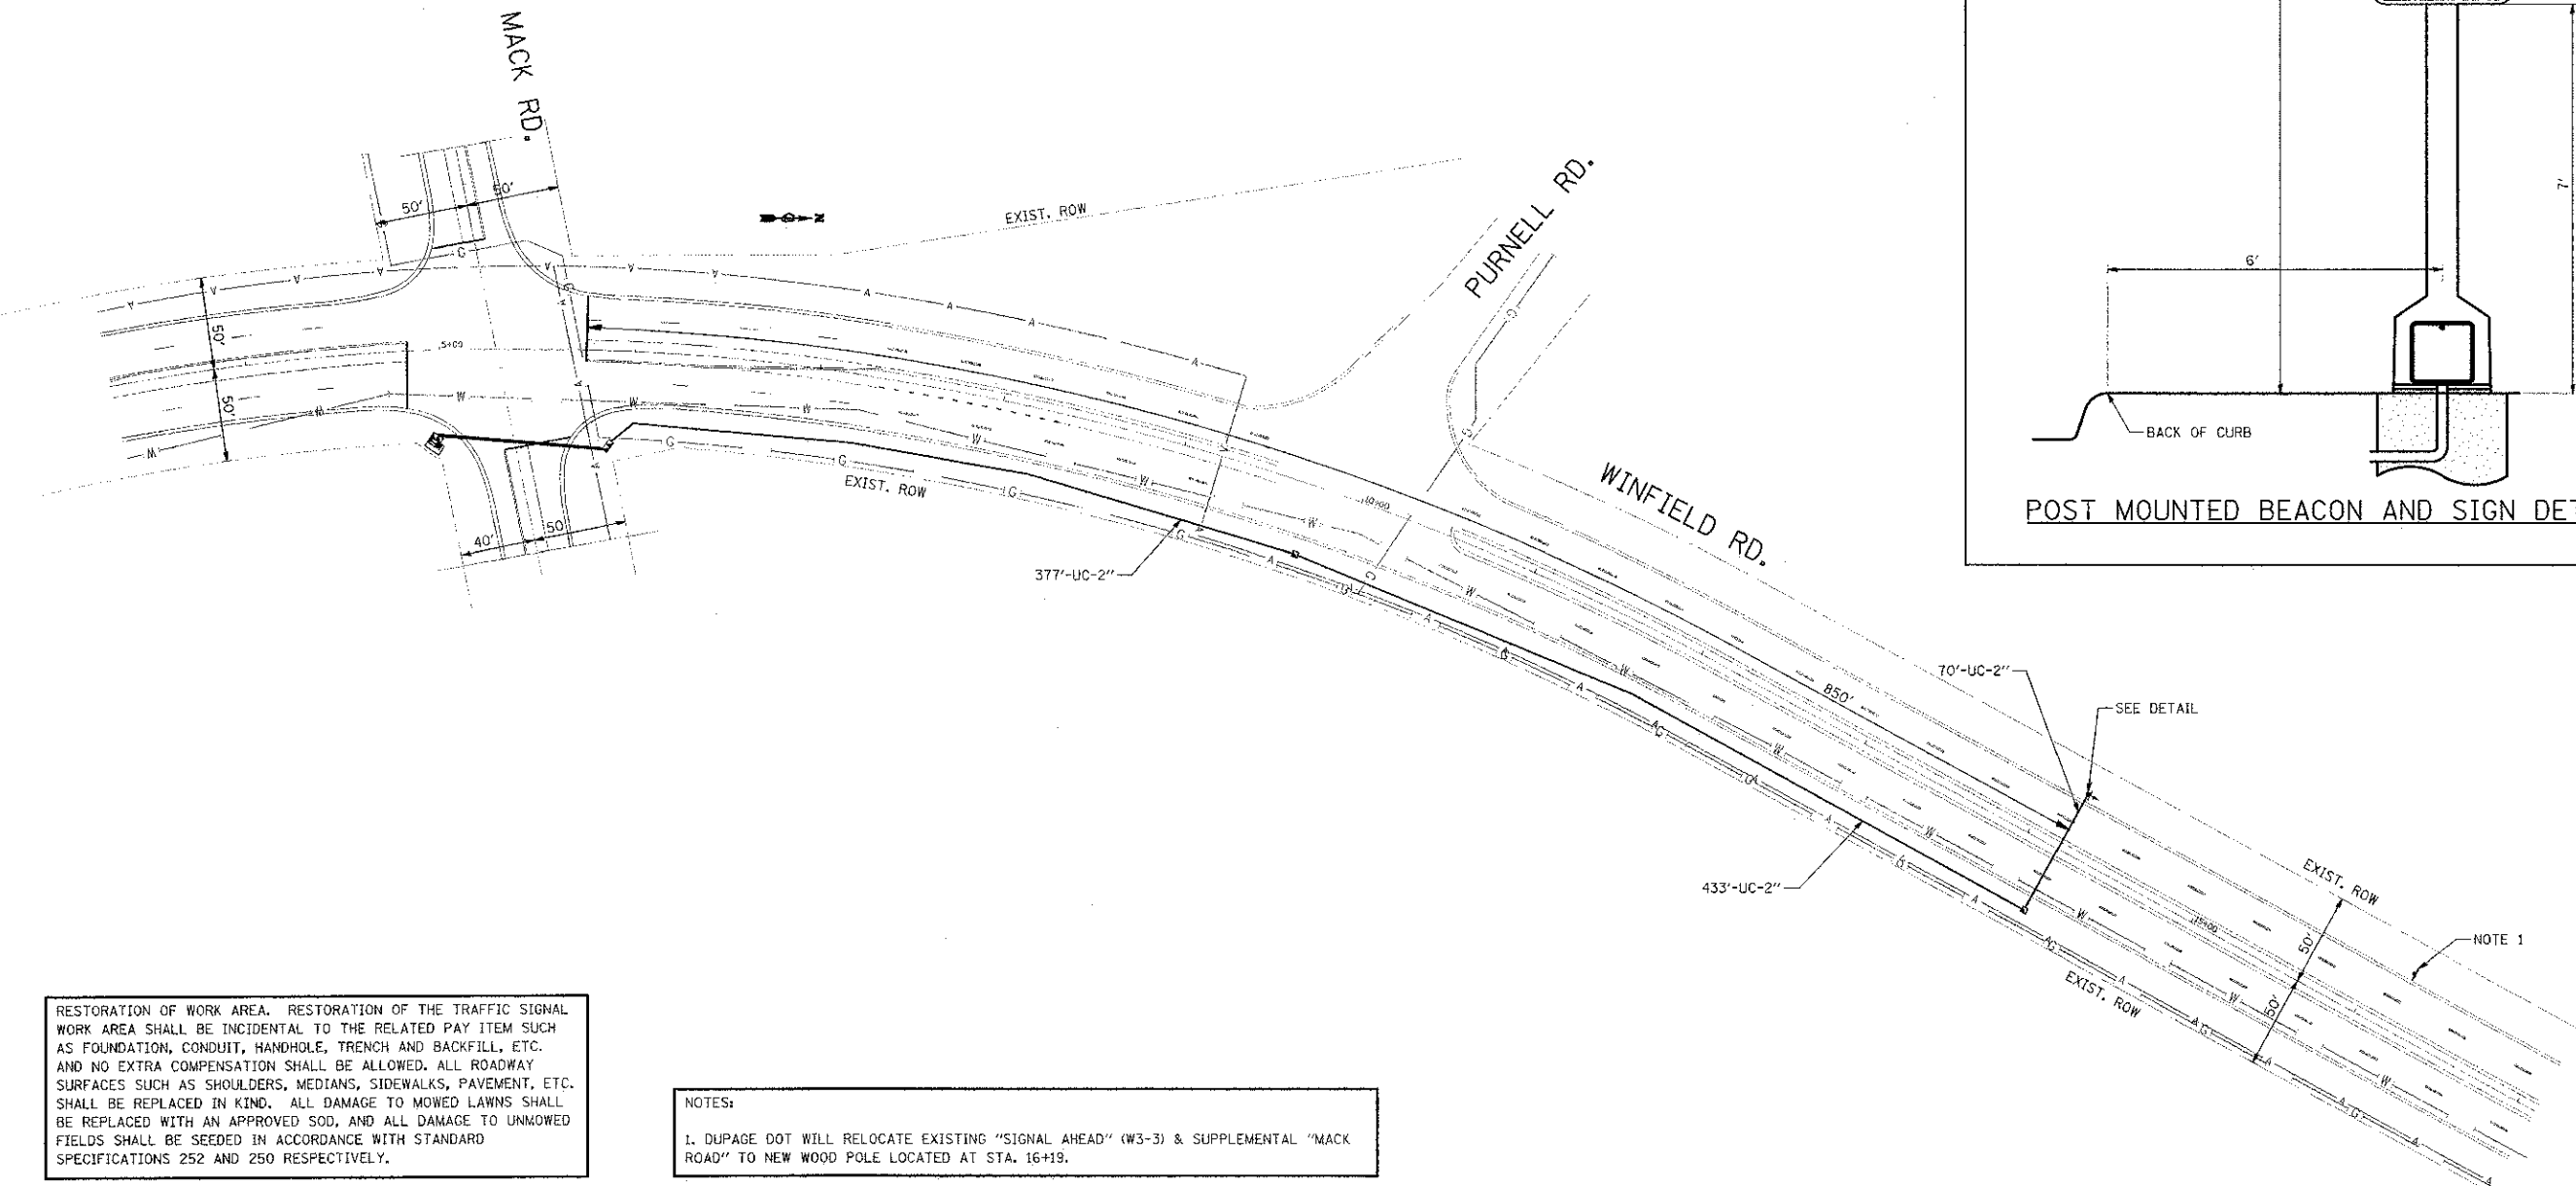

RESTORATION OF WORK AREA. RESTORATION OF THE TRAFFIC SIGNAL WORK AREA SHALL BE INCIDENTAL TO THE RELATED PAY ITEM SUCH AS FOUNDATION, CONDUIT, HANDHOLE, TRENCH AND BACKFILL, ETC. AND NO EXTRA COMPENSATION SHALL BE ALLOWED. ALL ROADWAY SURFACES SUCH AS SHOULDERS, MEDIANS, SIDEWALKS, PAVEMENT, ETC. SHALL BE REPLACED IN KIND. ALL DAMAGE TO MOWED LAWNS SHALL BE REPLACED WITH AN APPROVED SOD, AND ALL DAMAGE TO UNMOWED FIELDS SHALL BE SEEDED IN ACCORDANCE WITH STANDARD SPECIFICATIONS 252 AND 250 RESPECTIVELY.

NOTES:
 1. DUPAGE DOT WILL RELOCATE EXISTING "SIGNAL AHEAD" (W3-3) & SUPPLEMENTAL "MACK ROAD" TO NEW WOOD POLE LOCATED AT STA. 16+19.

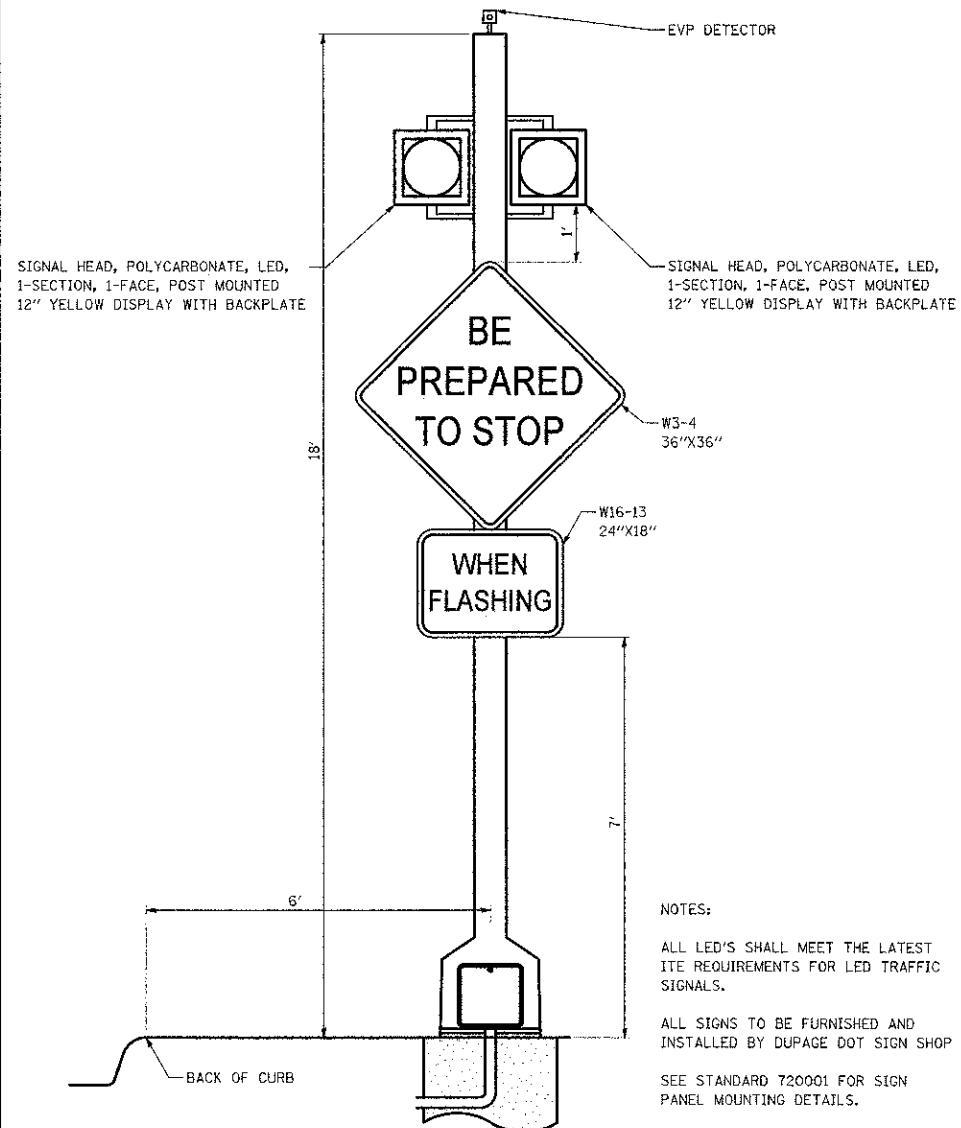

NOTES:
 ALL LED'S SHALL MEET THE LATEST ITE REQUIREMENTS FOR LED TRAFFIC SIGNALS.
 ALL SIGNS TO BE FURNISHED AND INSTALLED BY DUPAGE DOT SIGN SHOP
 SEE STANDARD 720001 FOR SIGN PANEL MOUNTING DETAILS.

POST MOUNTED BEACON AND SIGN DETAIL AT STA. 14+19

FILE NAME: P:\2012\122123\road\p123\2\4\4\2013-11-02\winfield & Mack - flashing beacon.dgn	USER NAME: JUSER#	DESIGNED - BF	REVISED -	STATE OF ILLINOIS DEPARTMENT OF TRANSPORTATION	HLR	OVERHEAD FLASHING BEACON INSTALLATION WINFIELD ROAD & MACK ROAD		F.A.U. RTE.:	SECTION	COUNTY	TOTAL SHEETS	SHEET NO.
PLOT SCALE: #SCALE#	PLT DATE: 2/4/2013	DRAWN - BF	REVISED -			11-00232-06-SP	DUPAGE	21	13			
CHECKED - JS	DATE - 12-13-12	REVISED -	REVISED -			HLR PROJECT NO. 12.0123.350	CONTRACT NO. 63777					
SCALE: 1" = 50'	SHEET NO. OF SHEETS	STA. TO STA.	ILLINOIS FED. AID PROJECT									