

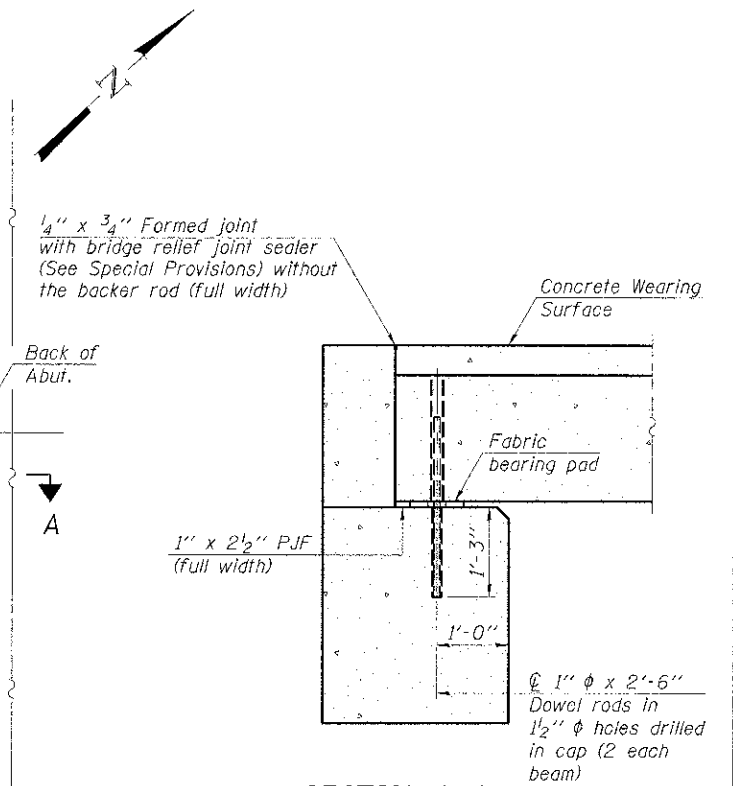


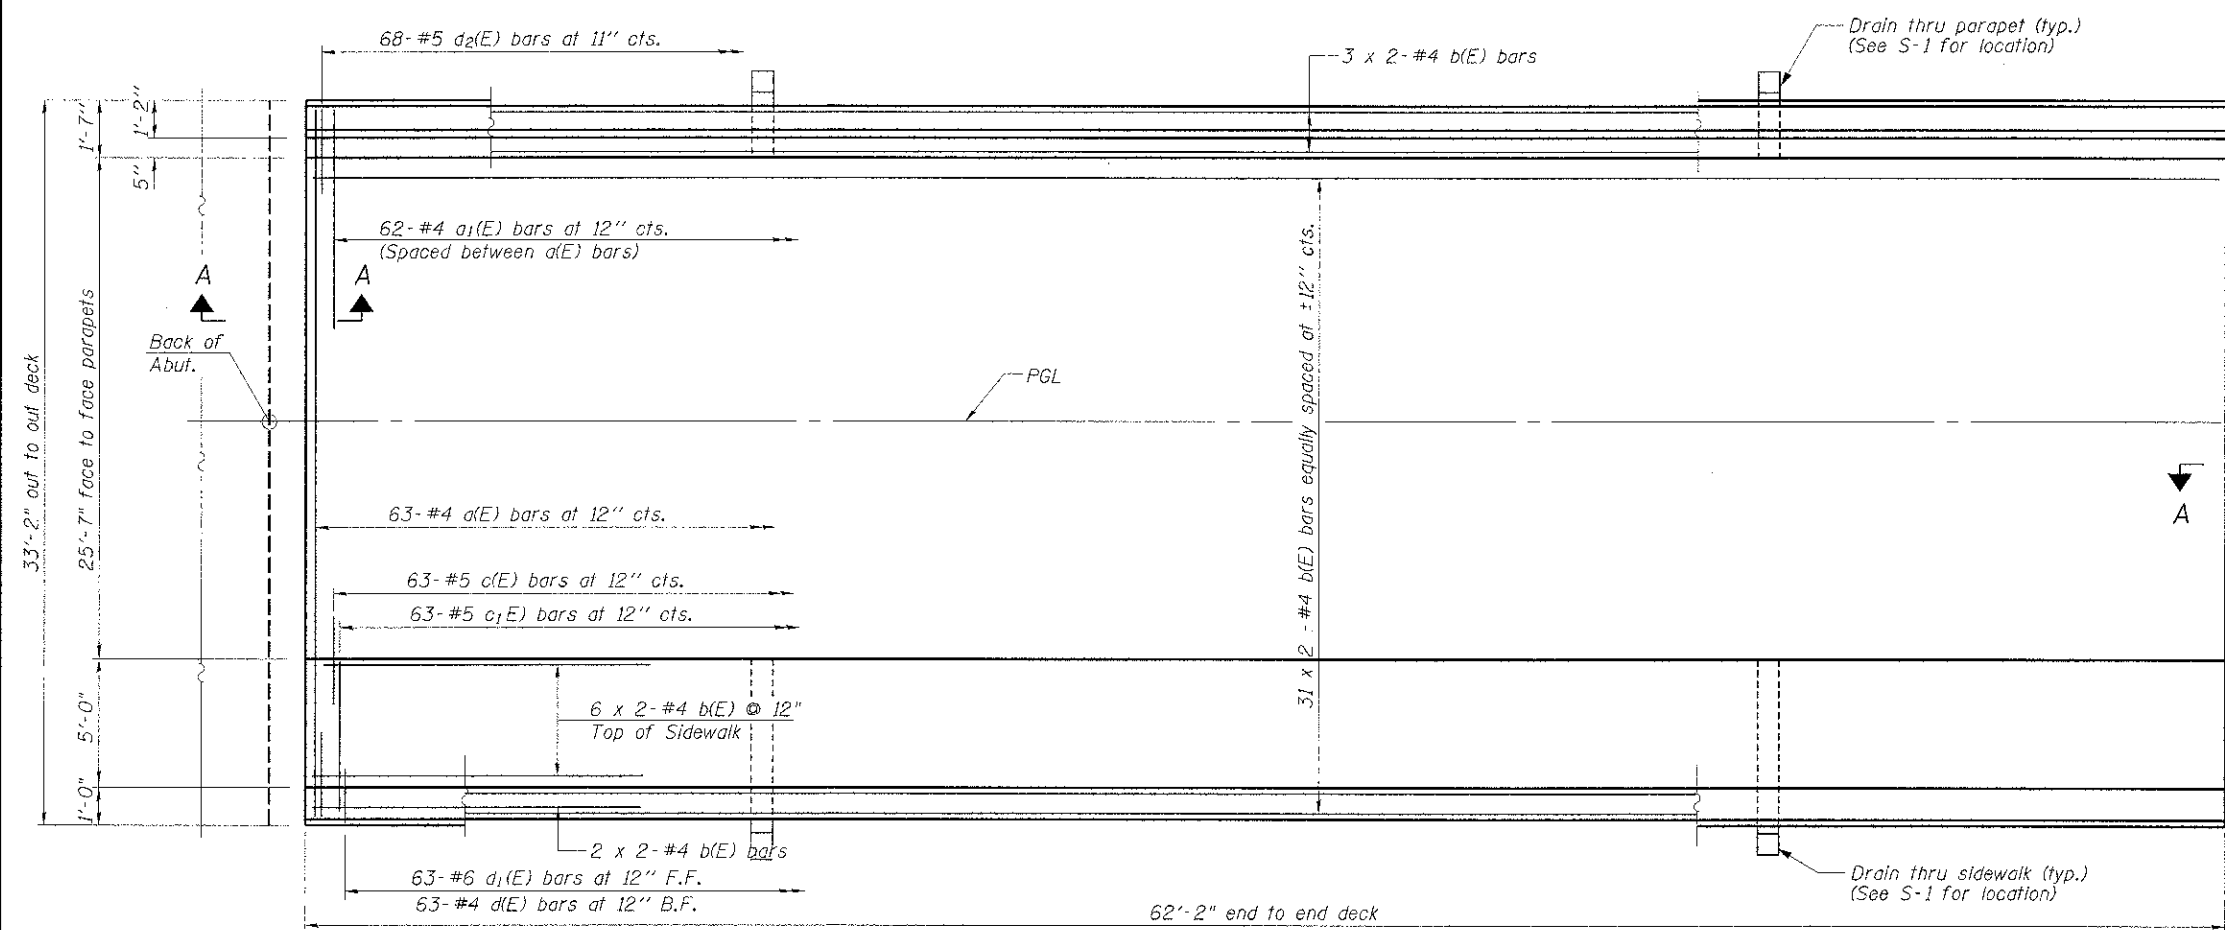

Notes:
All concrete wearing surfaces shall be placed prior to casting a backwall and/or approach slab.
See sheet S7 of S12 for fabric bearing pad details.

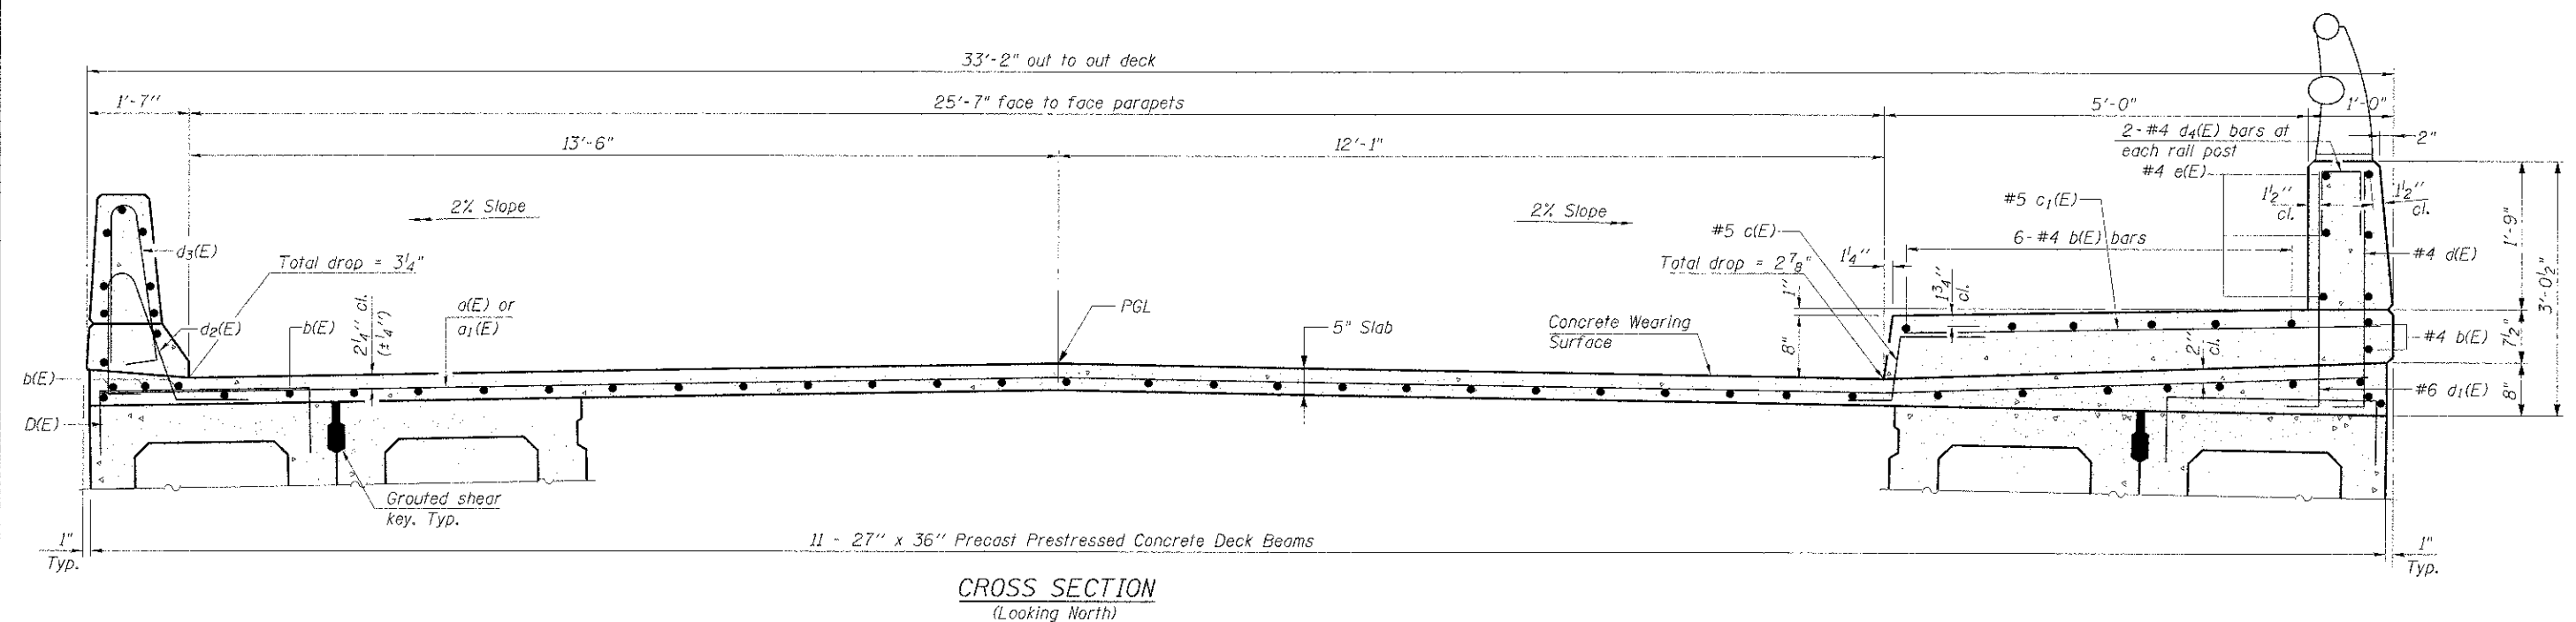

MINIMUM BAR LAP
#4 bar = 2'-0"

Notes:
See sheet S5 of S12 for Superstructure Details and Bill of Material.
Bars indicated thus 20 x 2-#4 etc. Indicates 20 lines of bars with 2 lengths per line.

FILE NAME = N:\ROLLINGMEADOWS\98361812\SS3.SHT	DESIGNED -	REVISED -	STATE OF ILLINOIS DEPARTMENT OF TRANSPORTATION	CARRIAGEWAY DRIVE DECK PLAN AND CROSS SECTION	F.A. RTE.	SECTION	COUNTY	TOTAL SHEETS	SHEET NO.		
	CHECKED -	REVISED -				10-00101-00-BR	COOK	34	20		
	PLOT SCALE =	DRAWN -			REVISED -	CONTRACT NO. 63787					
	PLOT DATE =	CHECKED -			REVISED -	ILLINOIS FED. AID PROJECT					