
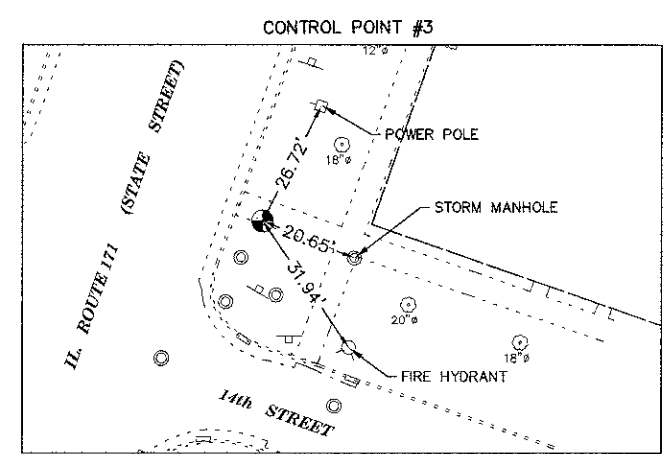
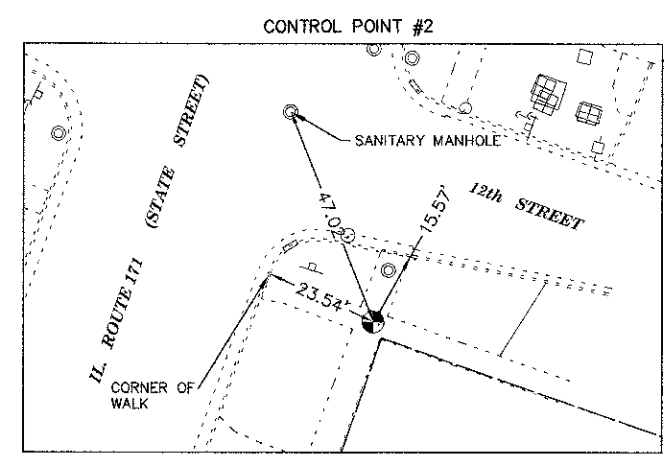
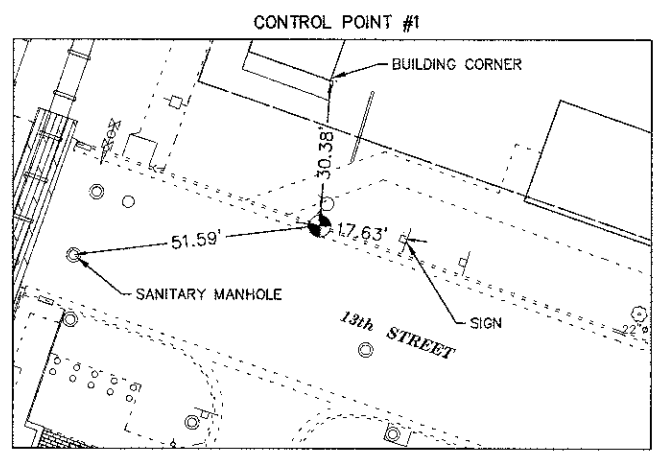
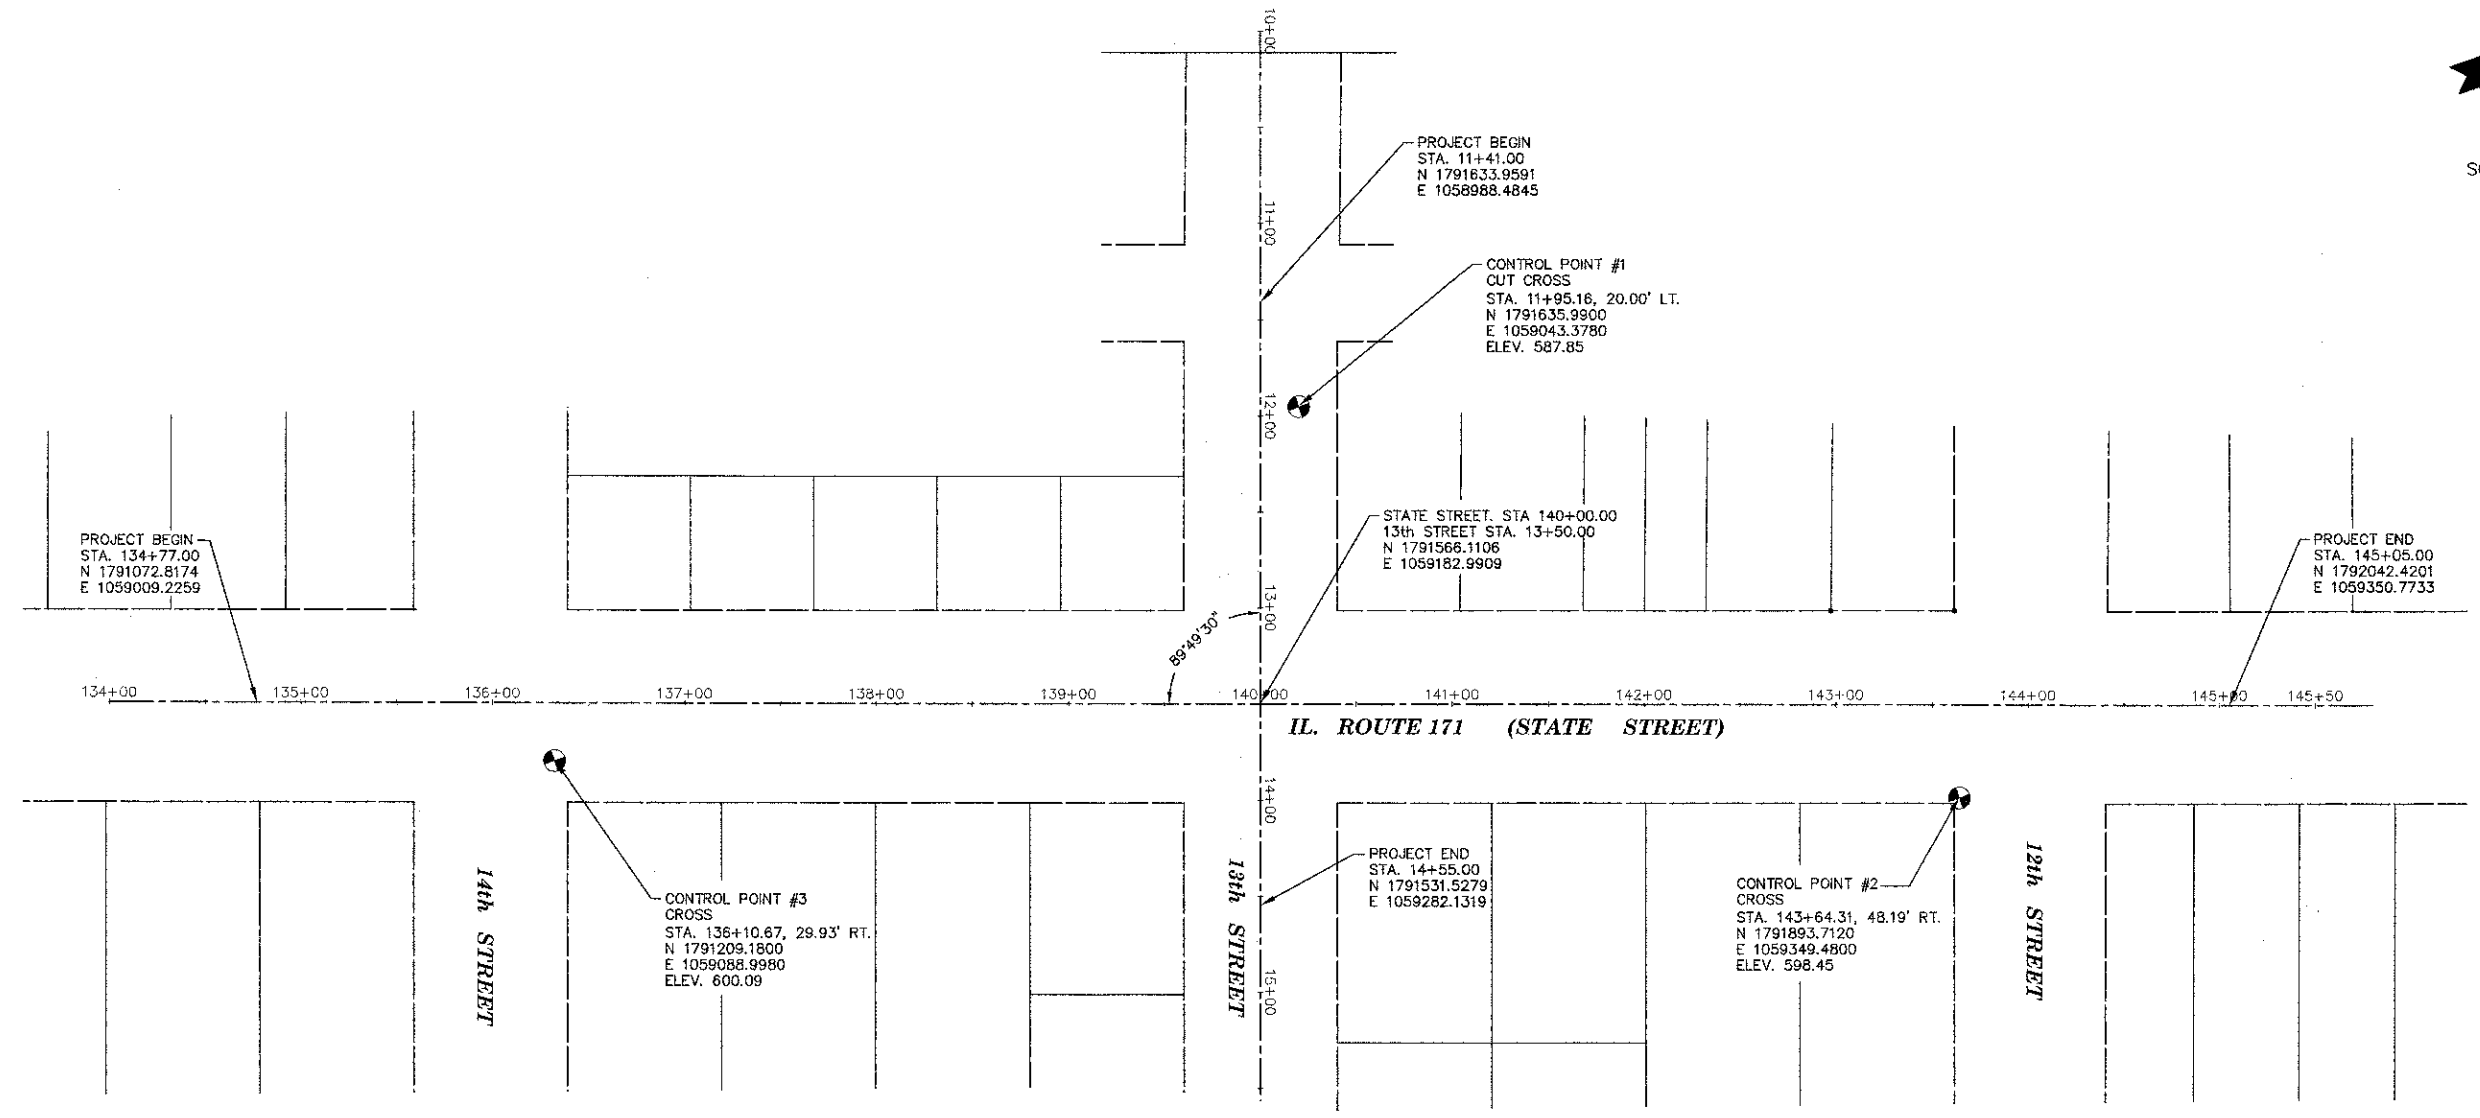


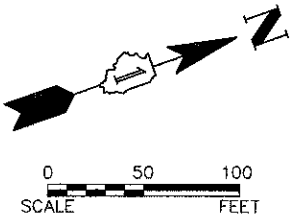

BENCHMARKS	
BM#1	BONNET BOLT WITH ARROW POINTING TOWARDS ON THE FIRE HYDRANT LOCATED AT THE NORTHEAST CORNER OF 12TH STREET AND STATE STREET. ELEVATION = 600.46
BM#2	NORTHWEST BONNET BOLT ON THE FIRE HYDRANT LOCATED AT THE NORTHEAST CORNER OF 13TH STREET AND STATE STREET. ELEVATION = 601.79
BM#3	BONNET BOLT WITH ARROW POINTING TOWARDS ON THE FIRE HYDRANT LOCATED AT THE NORTHEAST CORNER OF 14TH STREET AND STATE STREET. ELEVATION = 603.54

Printed: February 8, 2013 @ 9:14 AM By: Jim Schmidt - Top 11 Alignment 2/8/13

Engineering Enterprises, Inc.
CONSULTING ENGINEERS
52 Wheeler Road
Sugar Grove, Illinois 60054
630.466.6700 / www.eeiweb.com

USER NAME = Jim Schmidt	DESIGNED - JRL & SWM	REVISED - JPS 02/08/13
PLOT SCALE =	DRAWN - CLN	REVISED -
PLOT DATE = February 8, 2013	CHECKED - JL	REVISED -
	DATE - 11/13/12	REVISED -

STATE OF ILLINOIS
DEPARTMENT OF TRANSPORTATION

ALIGNMENT, TIES AND BENCHMARKS			
SCALE: N.T.S.	SHEET NO. 1 OF 1 SHEETS	STA.	TO STA.

F.A.P. RTE.	SECTION	COUNTY	TOTAL SHEETS	SHEET NO.
577	10-00068-00-TL	WILL	65	11
CONTRACT NO. 63788				
FED. ROAD DIST. NO. 1 ILLINOIS FED. AID PROJECT N-9003(619)				

FILE: H:\SUB\PROJ\LP6902\DWG\DWG FINAL ENG LP6902-ALIGNMENT