
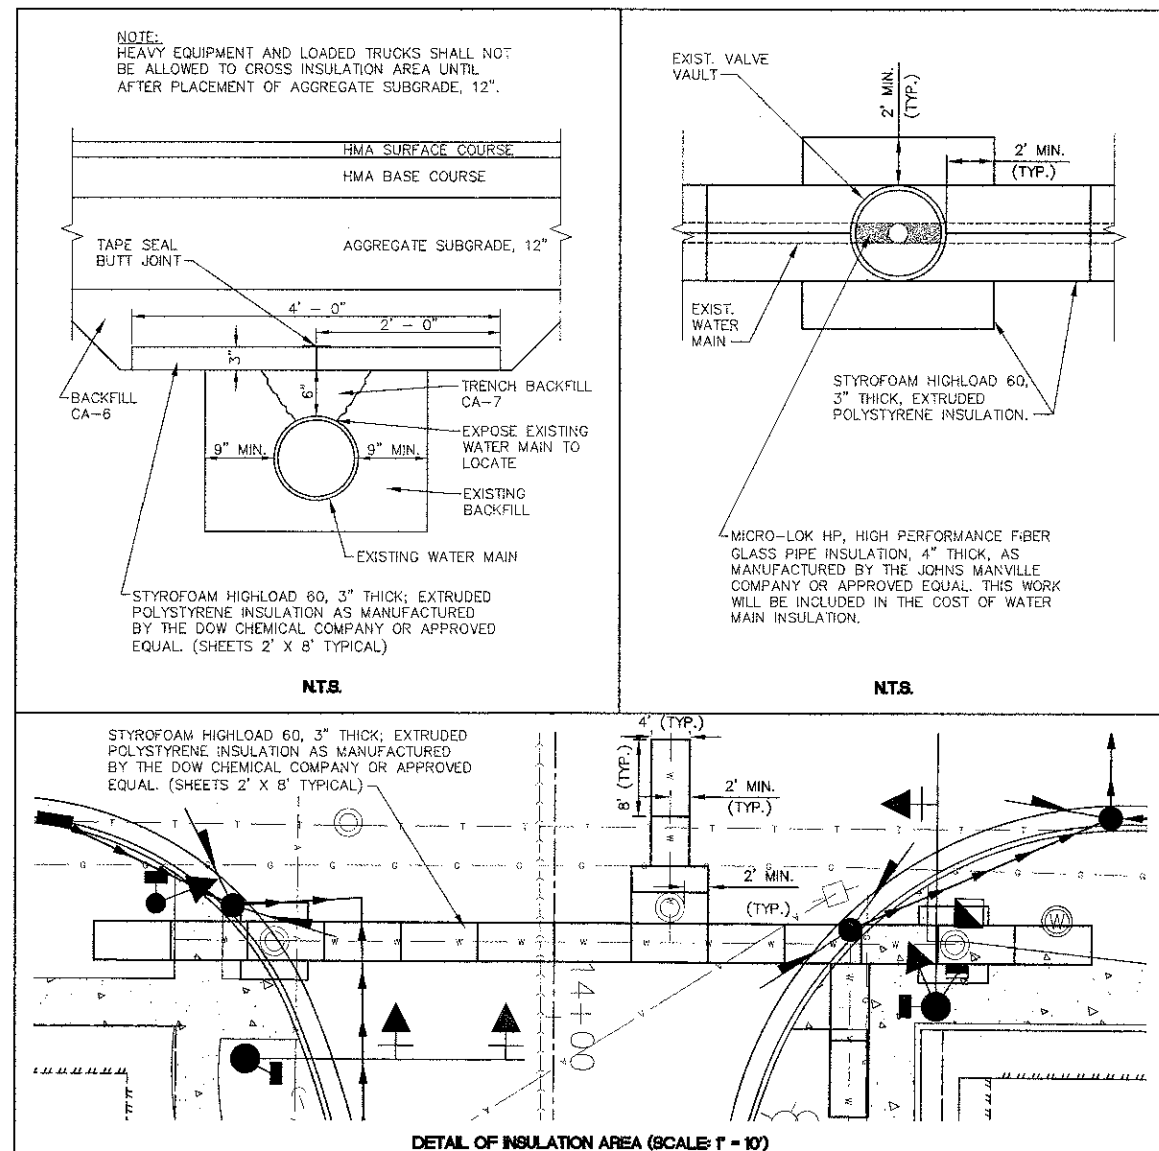
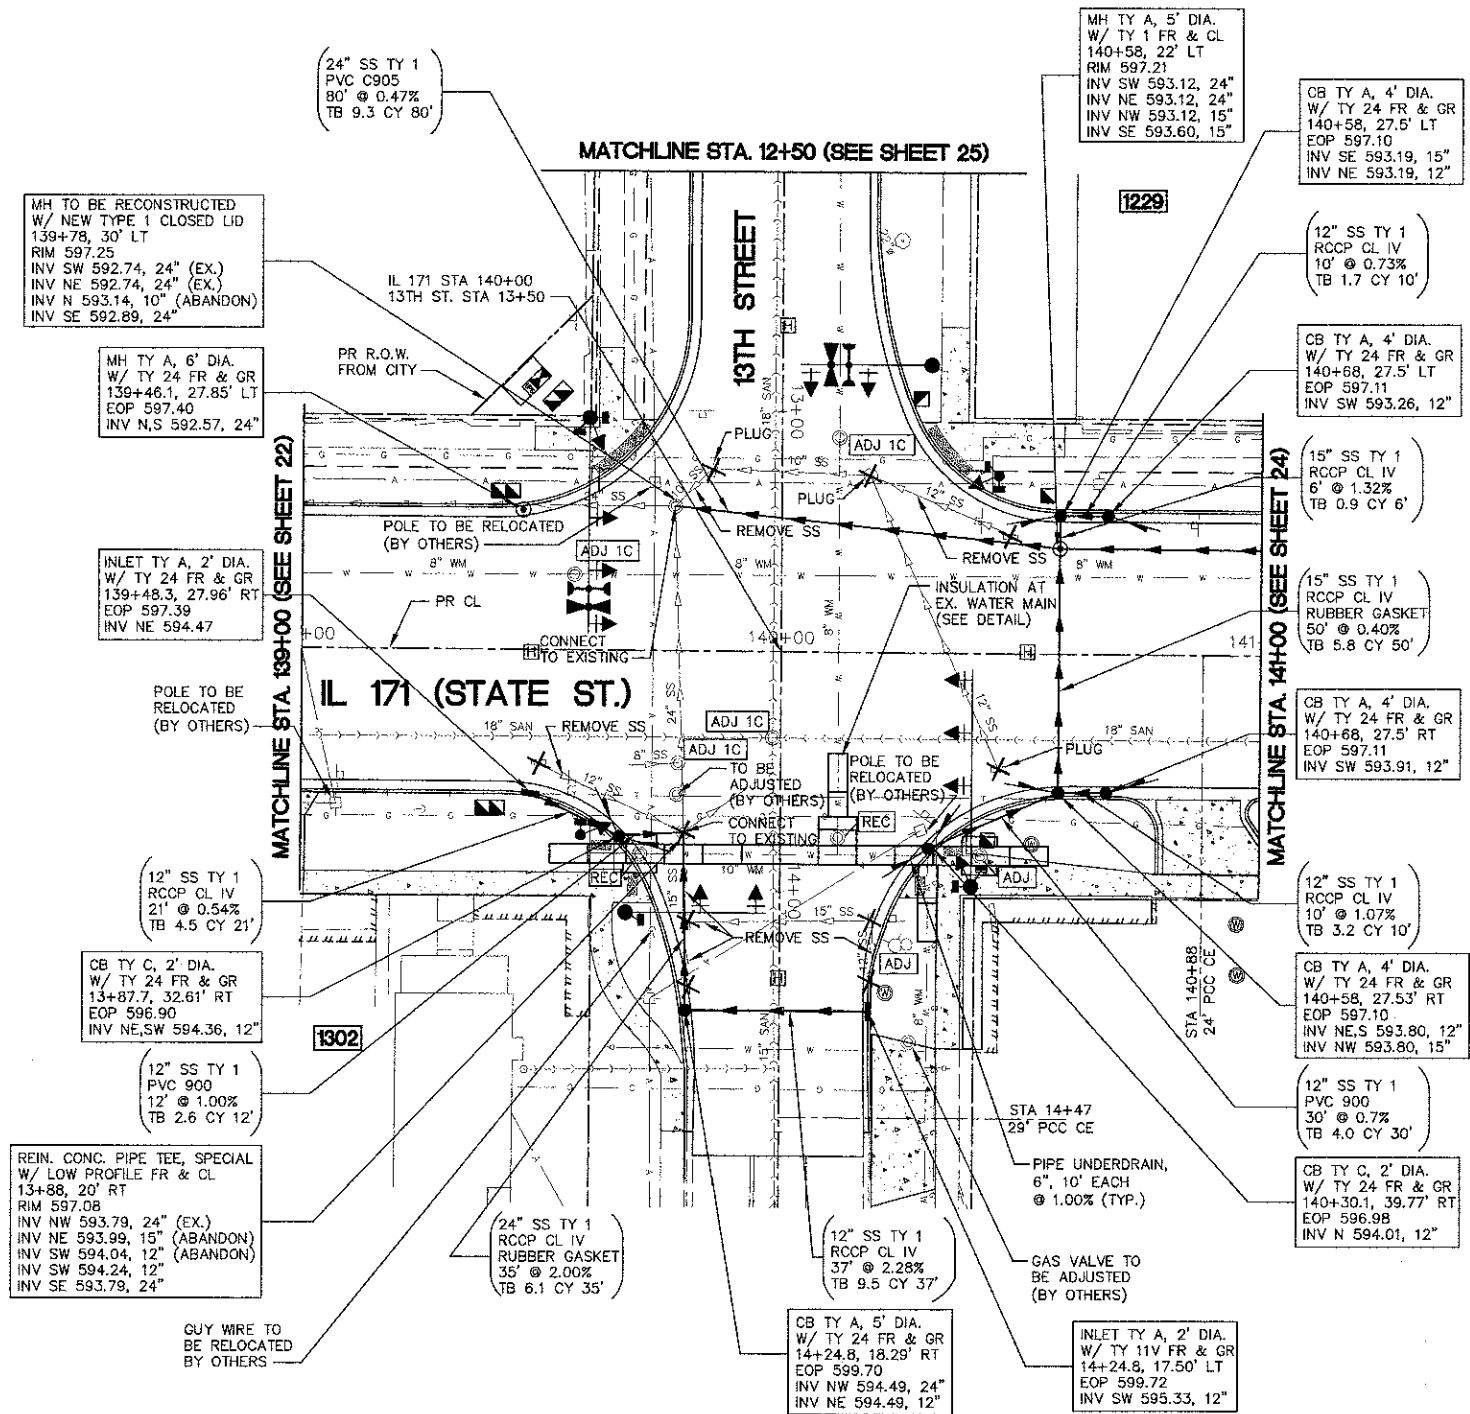


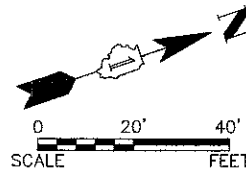

- NOTES:
1. ALL PROPOSED CATCH BASINS SHALL HAVE A 15" SUMP.
 2. THE GENERAL CONTRACTOR IS REQUIRED TO HIRE AN ENVIRONMENTAL FIRM WITH AT LEAST FIVE (5) DOCUMENTED LEAKING UNDERGROUND STORAGE TANK CLEANUPS OR THAT IS PRE-QUALIFIED IN HAZARDOUS WASTE BY THE DEPARTMENT TO REMEDIATE THE SOIL CONTAMINATION AND MONITOR FOR WORKER PROTECTION.

INSULATION AT EXISTING WATER MAIN DETAIL

Engineering Enterprises, Inc.
52 Wheeler Road
Sugar Grove, Illinois 60554
Phone: (630) 466-9350

SCALE: AS NOTED
DATE: 5/21/12

FOLDER: DRAWING NUMBER: DRAWN BY: CLN
REVISED:

Plotted: March 19, 2013 @ 4:00 PM By: Larry Nolan - Tab: 23 Route 171 22x34