


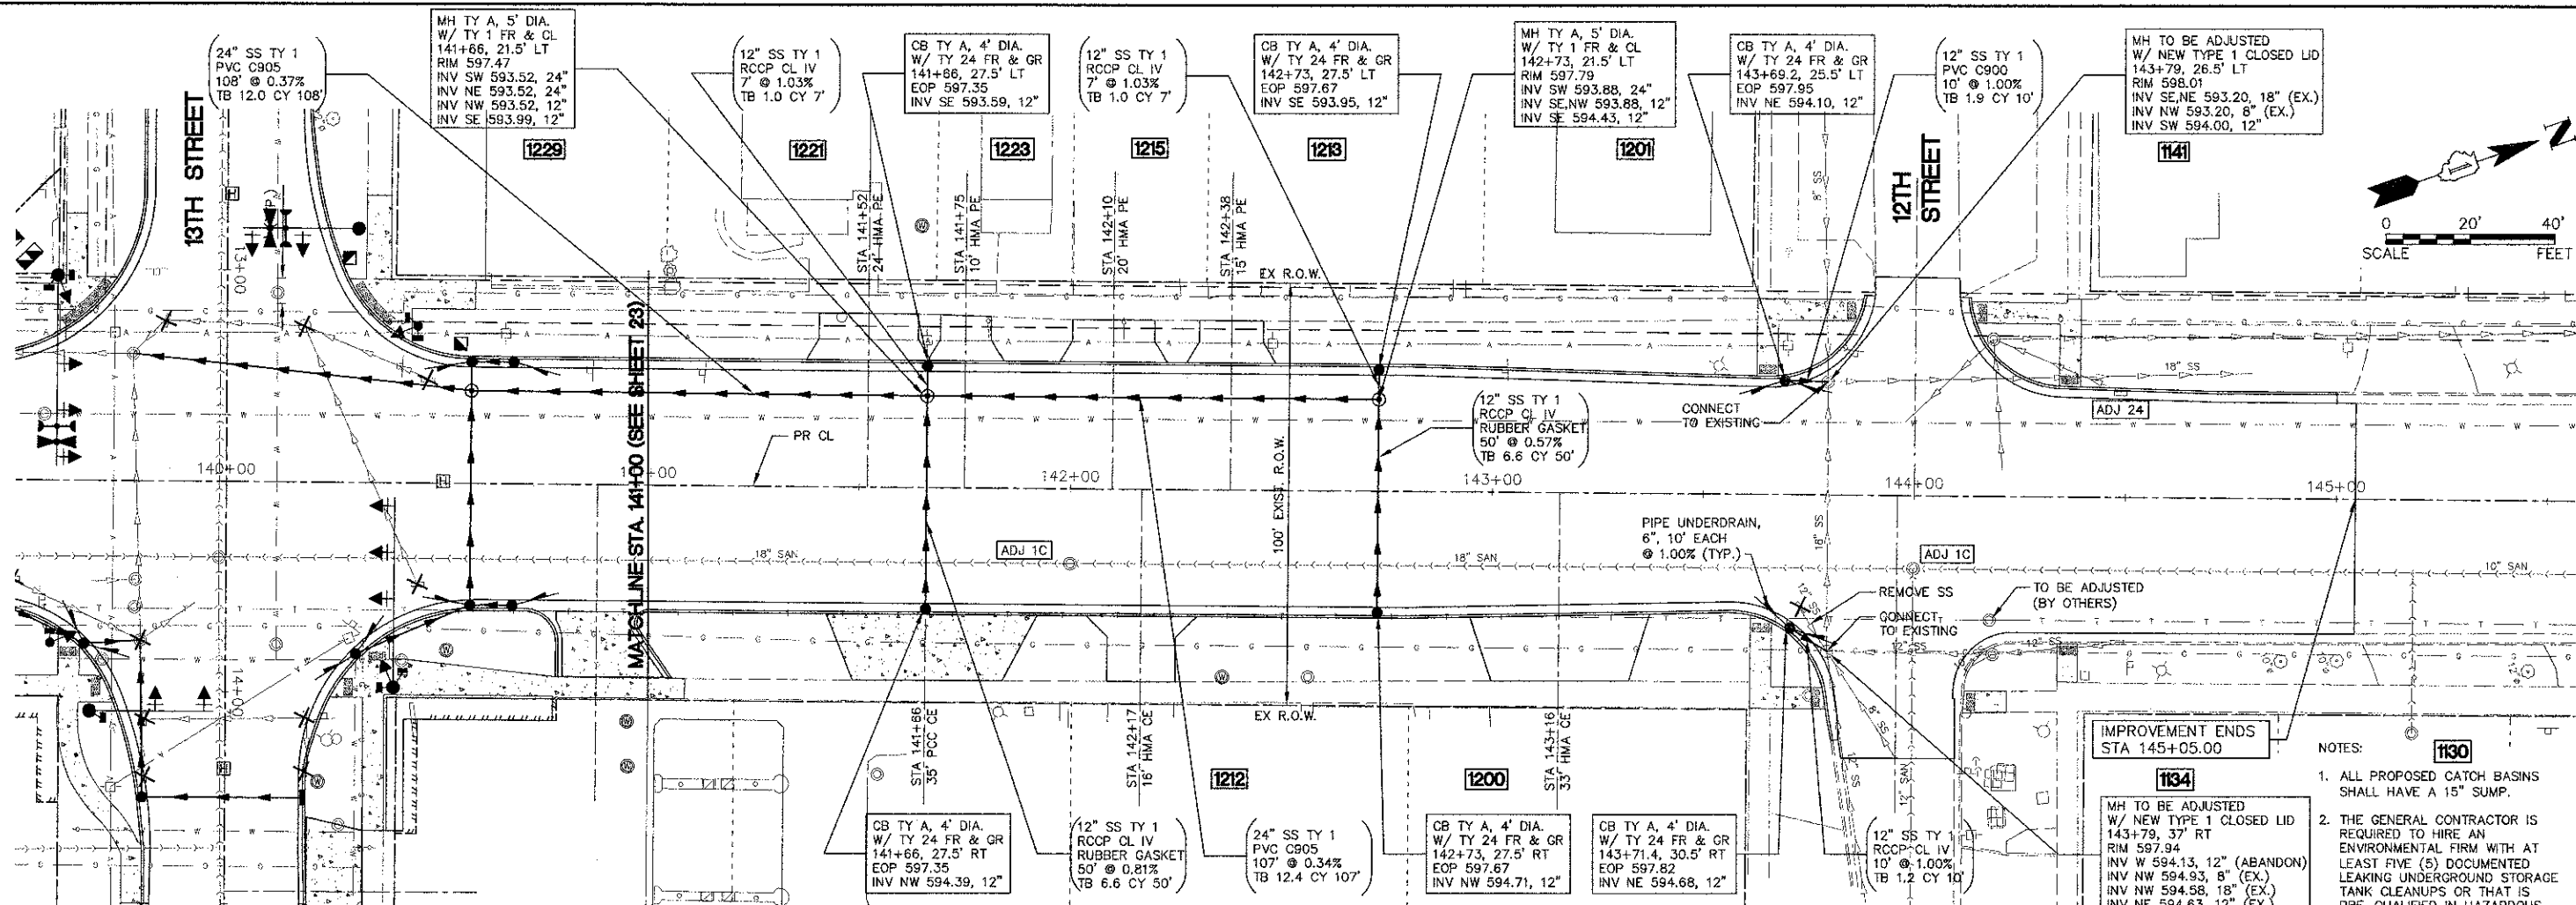

IL 171 (STATE ST.)

- NOTES:**
- ALL PROPOSED CATCH BASINS SHALL HAVE A 15" SUMP.
 - THE GENERAL CONTRACTOR IS REQUIRED TO HIRE AN ENVIRONMENTAL FIRM WITH AT LEAST FIVE (5) DOCUMENTED LEAKING UNDERGROUND STORAGE TANK CLEANUPS OR THAT IS PRE-QUALIFIED IN HAZARDOUS WASTE BY THE DEPARTMENT TO REMEDIATE THE SOIL CONTAMINATION AND MONITOR FOR WORKER PROTECTION.
- IMPROVEMENT ENDS STA 145+05.00**
- 1134**
- MH TO BE ADJUSTED W/ NEW TYPE 1 CLOSED LID 143+79, 26.5' LT RIM 598.01 INV SE, NE 593.20, 18" (EX.) INV NW 593.20, 8" (EX.) INV SW 594.00, 12"

