

Plotted: February 11, 2013 @ 9:43 AM By: Jim Schmidt -- Tab: 60 X-Sections 2x23.1

COPYRIGHT © 2013 ENGINEERING ENTERPRISES, INC.

Engineering Enterprises, Inc.
CONSULTING ENGINEERS
52 Wheeler Road
Sugar Grove, Illinois 60554
630.466.6700 / www.eeiweb.com

USER NAME = Jim Schmidt
PLOT SCALE =
PLOT DATE = February 11, 2013

DESIGNED - JRL & SWM
DRAWN - CLN
CHECKED - JL
DATE - 11/13/12


REVISED - JPS 02/08/13
REVISED -
REVISED -
REVISED -

STATE OF ILLINOIS
DEPARTMENT OF TRANSPORTATION

CROSS SECTIONS - IL 171

SCALE: H=1"=10' V=1"=5' SHEET NO. 3 OF 8 SHEETS STA. 138+19 TO STA. 139+00

F.A.P. RTE.	SECTION	COUNTY	TOTAL SHEETS	SHEET NO.
577	10-00068-00-TL	WILL	65	60
CONTRACT NO. 63788				
FED. ROAD DIST. NO. 1 ILLINOIS FED. AID PROJECT M-9003(619)				

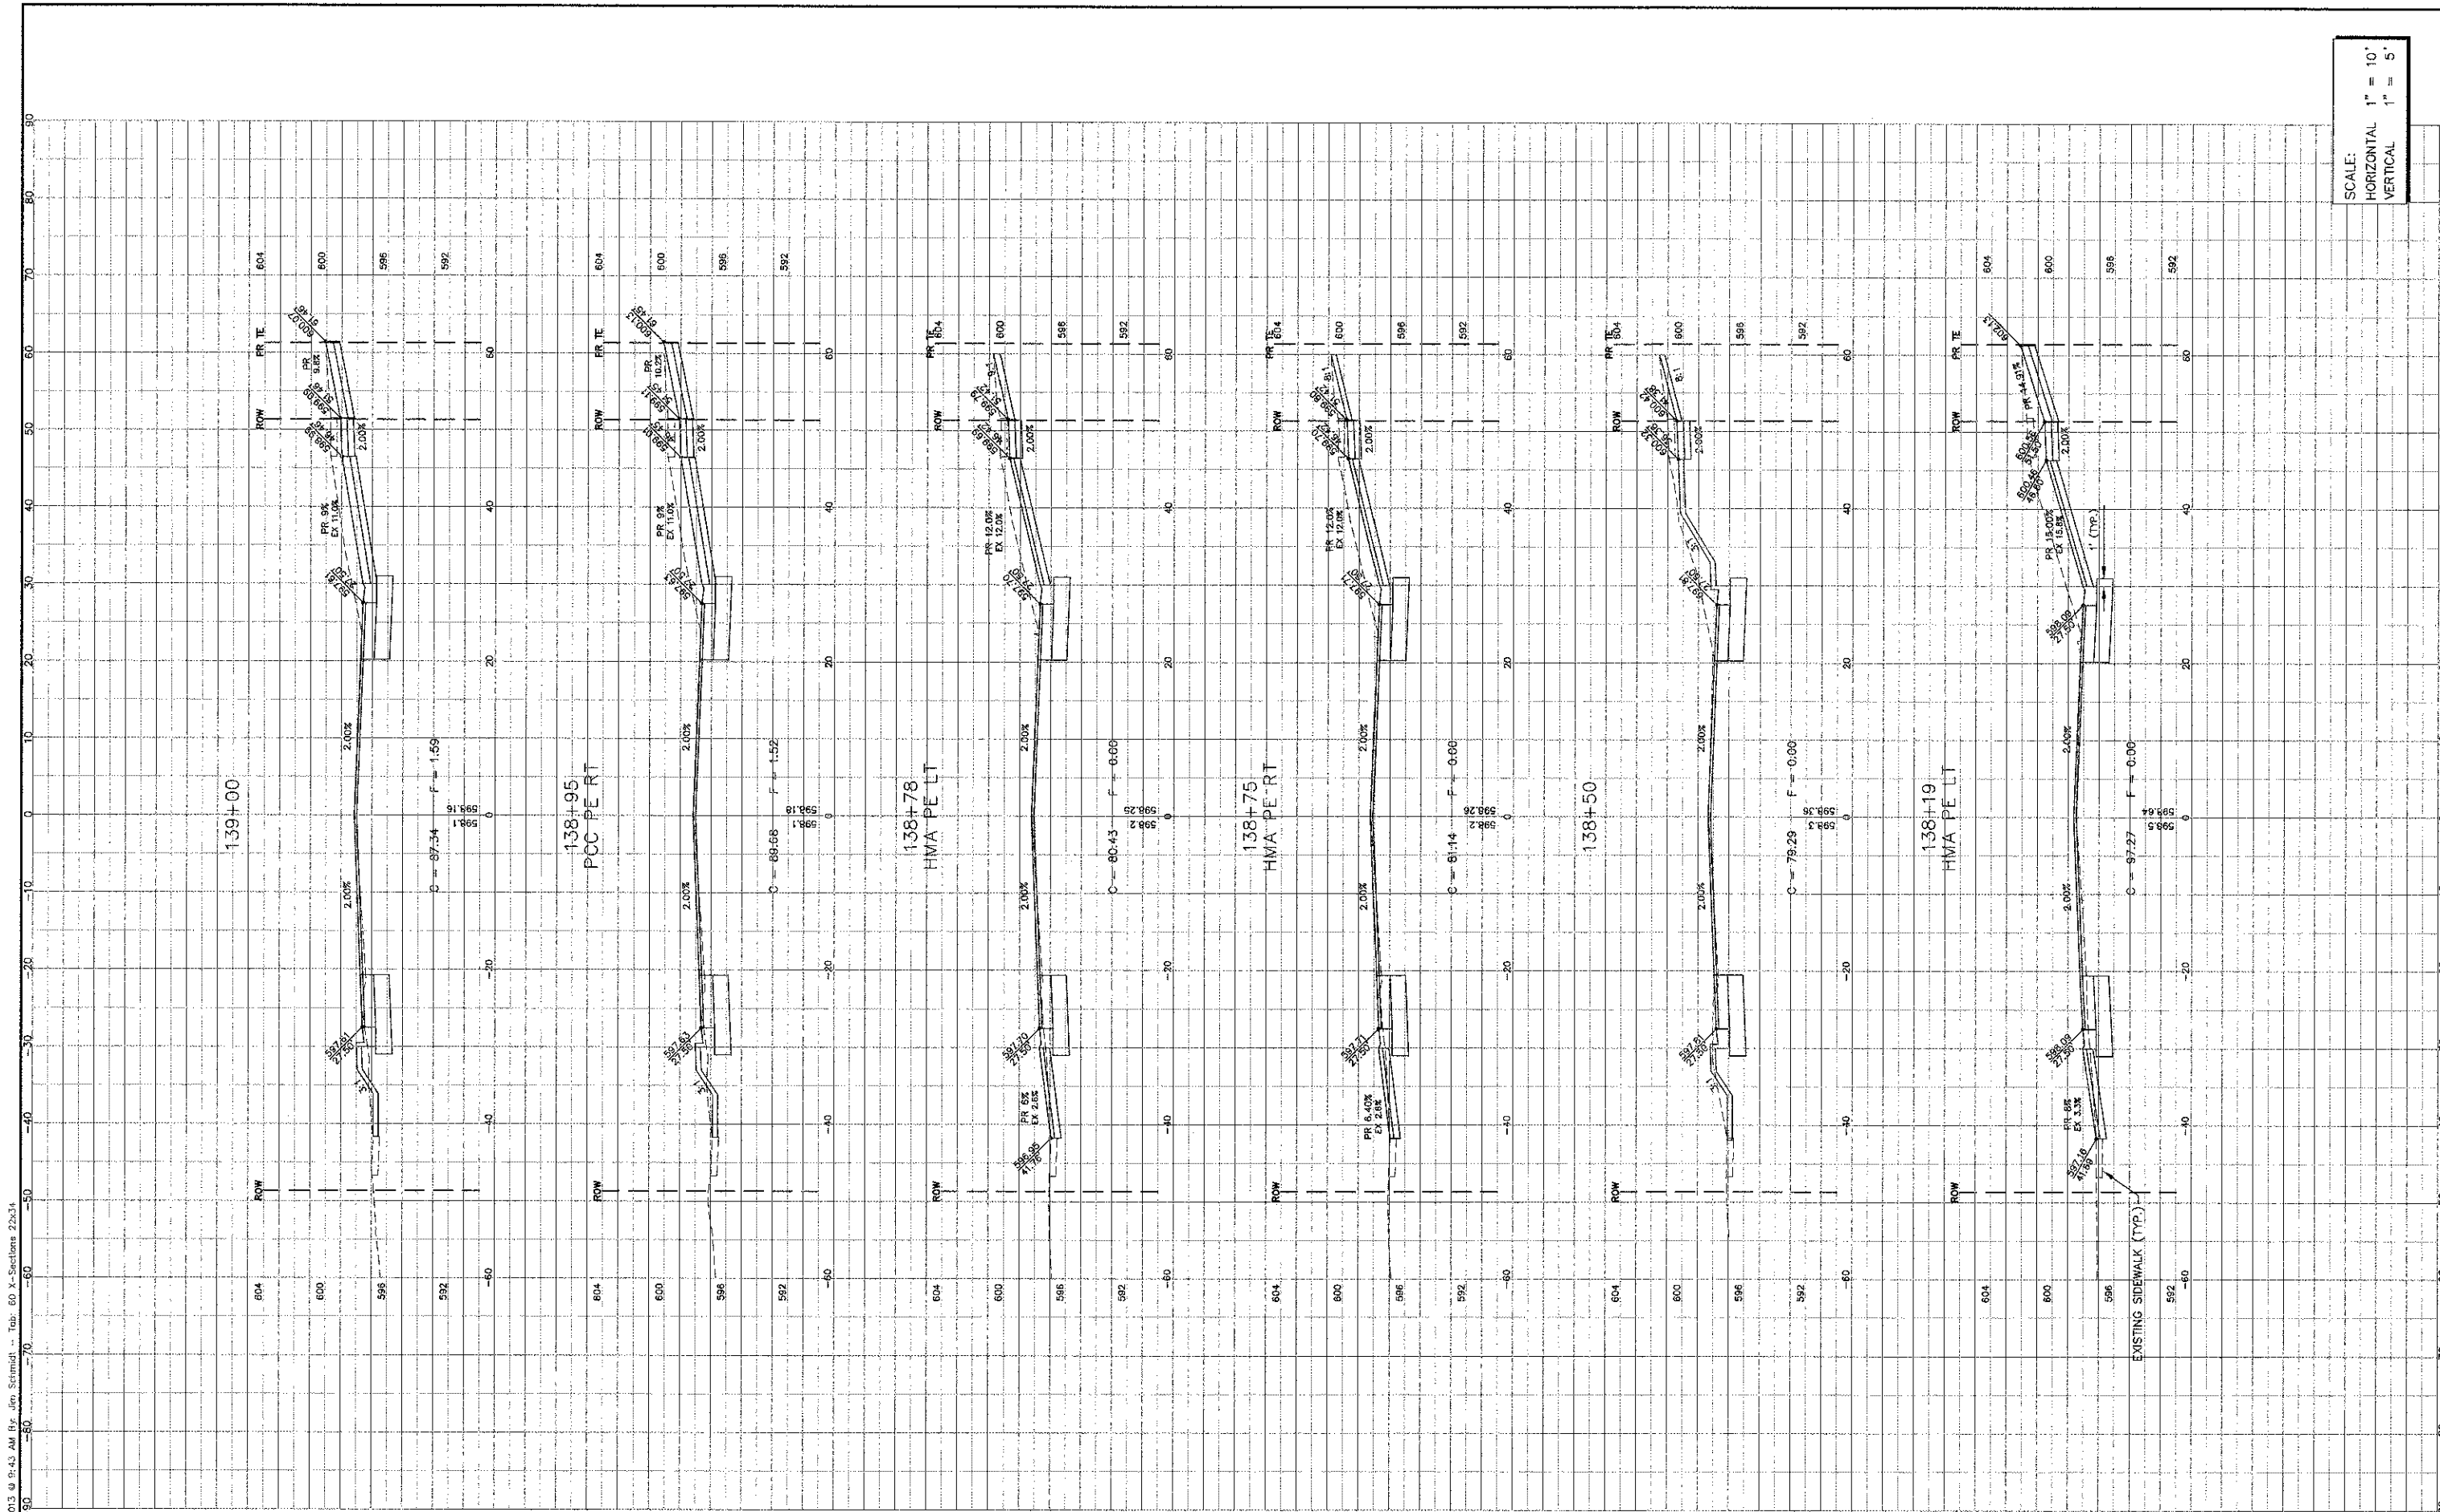

SCALE:
HORIZONTAL 1" = 10'
VERTICAL 1" = 5'