

Plotter: February 11, 2013 @ 10:23 AM By: Jim Schmidt - Tab: 64 X-Sections 22x34

COPYRIGHT © 2013 ENGINEERING ENTERPRISES, INC.

Engineering Enterprises, Inc.
CONSULTING ENGINEERS
52 Wheeler Road
Sugar Grove, Illinois 60054
630.466.6700 / www.eetweb.com

USER NAME = Jim Schmidt
PLOT SCALE =
PLOT DATE = February 11, 2013


DESIGNED - JRL & SWM	REVISED - JPS 02/08/13
DRAWN - CLN	REVISED -
CHECKED - JL	REVISED -
DATE - 11/13/12	REVISED -

STATE OF ILLINOIS
DEPARTMENT OF TRANSPORTATION

CROSS SECTIONS - 13TH STREET

SCALE: H=1"=10' V=1"=5' SHEET NO. 7 OF 8 SHEETS STA. 11+00 TO STA. 13+00

F.A.P. RTE. 577	SECTION 10-00068-00-TL	COUNTY WILL	TOTAL SHEETS 65	SHEET NO. 64
CONTRACT NO. 63788				
FED. ROAD DIST. NO. 1 ILLINOIS FED. AID PROJECT M-3003(619)				

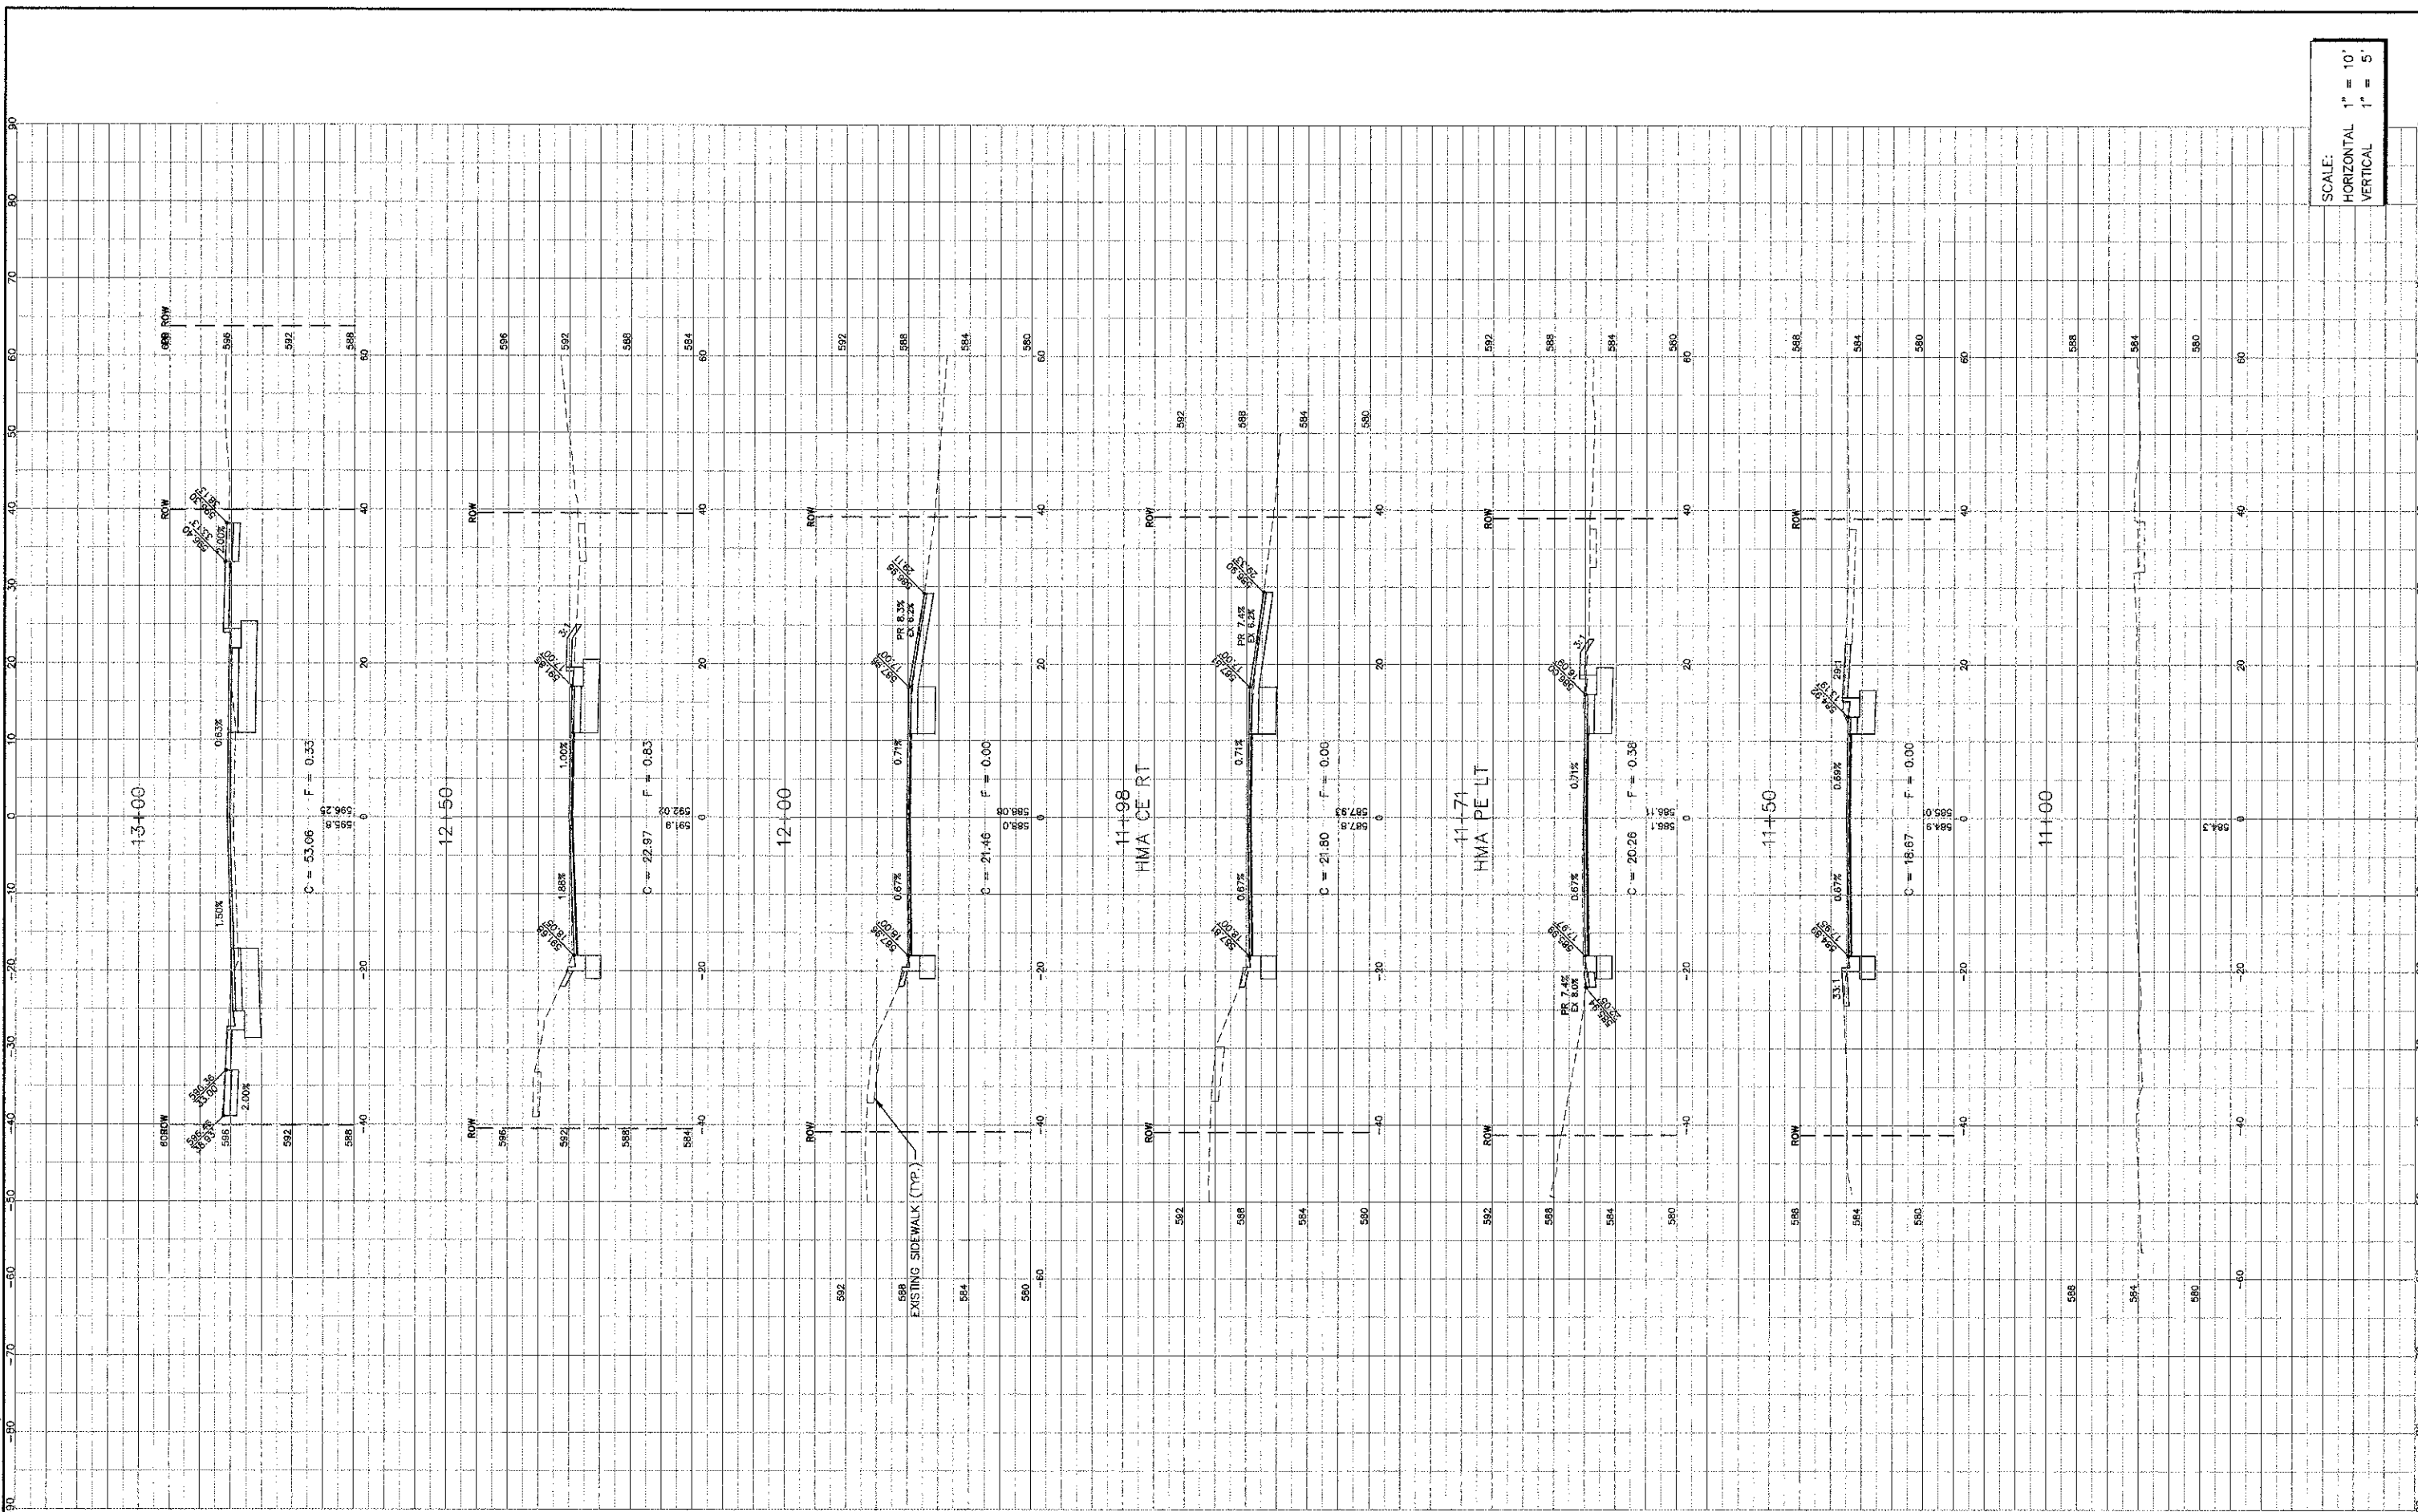

SCALE:
HORIZONTAL 1" = 10'
VERTICAL 1" = 5'