

CLEARING

ALL AREAS DESIGNATED IN PLANS AS TO BE CLEARED SHALL INVOLVE REMOVAL OF OBSTRUCTIONS AS DEFINED IN ARTICLE 201.01(a) OF THE STANDARD SPECIFICATIONS. ALL CLEARING SHALL NOT BE PAID FOR SEPARATELY, BUT INCLUDED IN THE COST OF THE CONTRACT.

UTILITIES

THE CONTRACTOR SHALL BE RESPONSIBLE FOR CONTACTING THE OWNER OF ALL EXISTING FACILITIES SO THAT UTILITIES AND THEIR APPURTENANCES MAY BE LOCATED AND ADJUSTED OR MOVED, IF NECESSARY, PRIOR TO THE START OF CONSTRUCTION OPERATIONS. THE CONTRACTORS SHALL COOPERATE WITH ALL UTILITY OWNERS AS PROVIDED FOR IN THE STANDARD SPECIFICATIONS.

THE LOCATIONS OF EXISTING DRAINAGE STRUCTURES, STORM AND SANITARY SEWERS, WATER SERVICE LINES AND OTHER UTILITY LINES ARE APPROXIMATE, AND THE TOWNSHIP DOES NOT GUARANTEE THEIR ACCURACY. THEIR EXACT HORIZONTAL AND VERTICAL LOCATIONS ARE TO BE DETERMINED IN THE FIELD BY THE CONTRACTOR AT HIS OWN EXPENSE.

THE CONTRACTOR SHALL BE RESPONSIBLE FOR THE PROTECTION OF ALL UNDERGROUND OR SURFACE UTILITIES EVEN THOUGH THEY MAY NOT BE SHOWN ON THE PLANS. ANY UTILITY THAT IS DAMAGED DURING CONSTRUCTION SHALL BE REPAIRED OR REPLACED TO THE SATISFACTION OF THE ENGINEER OR THE TOWNSHIP. THIS WORK SHALL BE AT THE CONTRACTORS EXPENSE.

COORDINATION OF ALL UTILITY WORK INVOLVED IN THE CONSTRUCTION AREA WILL BE DISCUSSED AT THE PRECONSTRUCTION CONFERENCE.

BEFORE STARTING ANY EXCAVATION, THE CONTRACTOR SHALL CALL "JULIE" AT 800-892-0123 FOR FIELD LOCATIONS OF BURIED ELECTRIC, TELEPHONE, GAS AND CABLE TELEVISION FACILITIES. (48 HOURS NOTIFICATION IS REQUIRED)

STORM SEWER

ANY EXISTING STORM SEWER DAMAGED BY THE CONTRACTOR DURING CONSTRUCTION SHALL BE REPLACED BY THE CONTRACTOR AT HIS OR HER OWN EXPENSE.

RESIDUALION

CONTRACTOR IS TO RESTORE ALL UNPAVED AREAS DAMAGED DURING CONSTRUCTION OPERATIONS TO THEIR ORIGINAL CONDITION INCLUDING THE FINE GRADING AND SOODING OR SEEDING OF AREAS WITHIN EASMENTS AND RIGHTS-OF-WAY.

MISCELLANEOUS

ACCESS: THE CONTRACTOR SHALL PROVIDE ACCESS TO ABUTTING PROPERTY AT ALL TIMES DURING CONSTRUCTION, EXCEPT DURING THE INSTALLATION OF SIDEWALK SPANNING DRIVEWAYS, WHICH INCLUDES THE LENGTH OF TIME NECESSARY FOR EXCAVATION, FRAMING, POURING, AND CURING.

DIMENSIONS: IT SHALL BE THE CONTRACTORS RESPONSIBILITY TO VERIFY ALL DIMENSIONS AND CONDITIONS EXISTING IN THE FIELD PRIOR TO ORDERING MATERIALS AND BEGINNING CONSTRUCTION.


ALL SAWCUTTING SHALL BE INCLUDED IN THE UNIT COST OF REMOVAL ITEMS AND SHALL BE PERFORMED PRIOR TO BEGINNING REMOVAL. ANY ITEMS OF WORK REMOVED PRIOR TO SAWCUTTING WILL NOT BE MEASURED FOR PAYMENT.

ANY EXISTING PAVEMENT OUTSIDE THE AREAS DESIGNATED FOR REMOVAL IN THE PLANS DAMAGED BY THE CONTRACTOR DURING CONSTRUCTION SHALL BE REPLACED/REPAIRED BY THE CONTRACTOR AT HIS/HER OWN EXPENSE TO THE SATISFACTION OF THE ENGINEER WITH NO ADDITIONAL COMPENSATION TO THE CONTRACTOR.

STAKING

THE CONTRACTOR SHALL TAKE CARE TO PROTECT AND PRESERVE ALL STAKING AND MARKING DURING CONSTRUCTION. CONTINUOUS DESTRUCTION OF STAKES AS A RESULT OF CARELESSNESS MAY RESULT IN THE CONTRACTOR BEING BILLED FOR THE COST OF REPLACEMENT.

THE ENGINEER SHALL BE NOTIFIED AT LEAST TWO (2) DAYS PRIOR TO THE COMMENCEMENT OF WORK. THEY SHALL BE NOTIFIED AT LEAST 72 HOURS IN ADVANCE IF CONSTRUCTION STAKING IS REQUIRED.

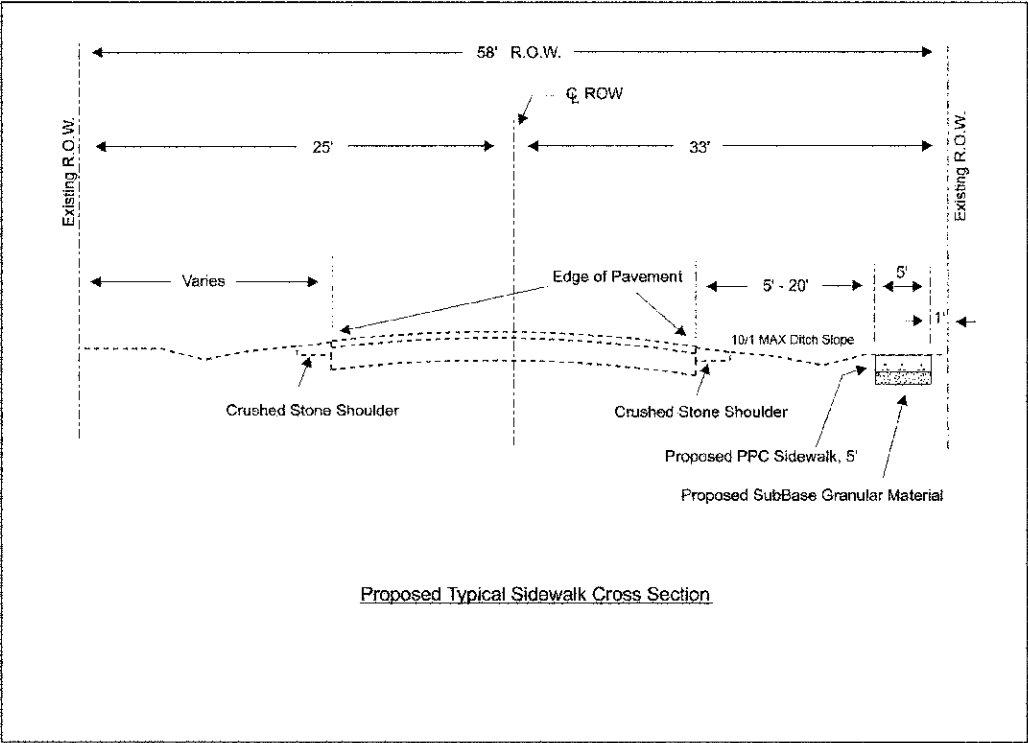

Proposed Typical Sidewalk Cross Section

FILE NAME =	USER NAME =	DESIGNED - RAS	REVISED - MAS 1/14/13	STATE OF ILLINOIS DEPARTMENT OF TRANSPORTATION	GENERAL NOTES AND TYPICAL SECTIONS			F.A. RTE.	SECTION	COUNTY	TOTAL SHEETS	SHEET NO.
		DRAWN - RAS	REVISED - MAS 2/28/13						12-LU001-00-SW	WILL	7	3
	PLOT SCALE = 1"=20'	CHECKED - TC	REVISED -						STA. 0+0 TO STA. 8+50 GREEN GARDEN PLACE			
	PLOT DATE =	DATE - 12/27/12	REVISED -									CONTRACT NO. 63820
					SCALE: _____	SHEET NO. 30F 7 SHEETS	STA. _____ TO STA. _____	ILLINOIS FED. AID PROJECT				