


PROFILE	SURVEYED	BY	DATE
NOTE BOOK	PLOTTED		
NC	GRADES OR CASES		
	BEAM NOTED		
	STRUCTURE NOTATIONS CARD		

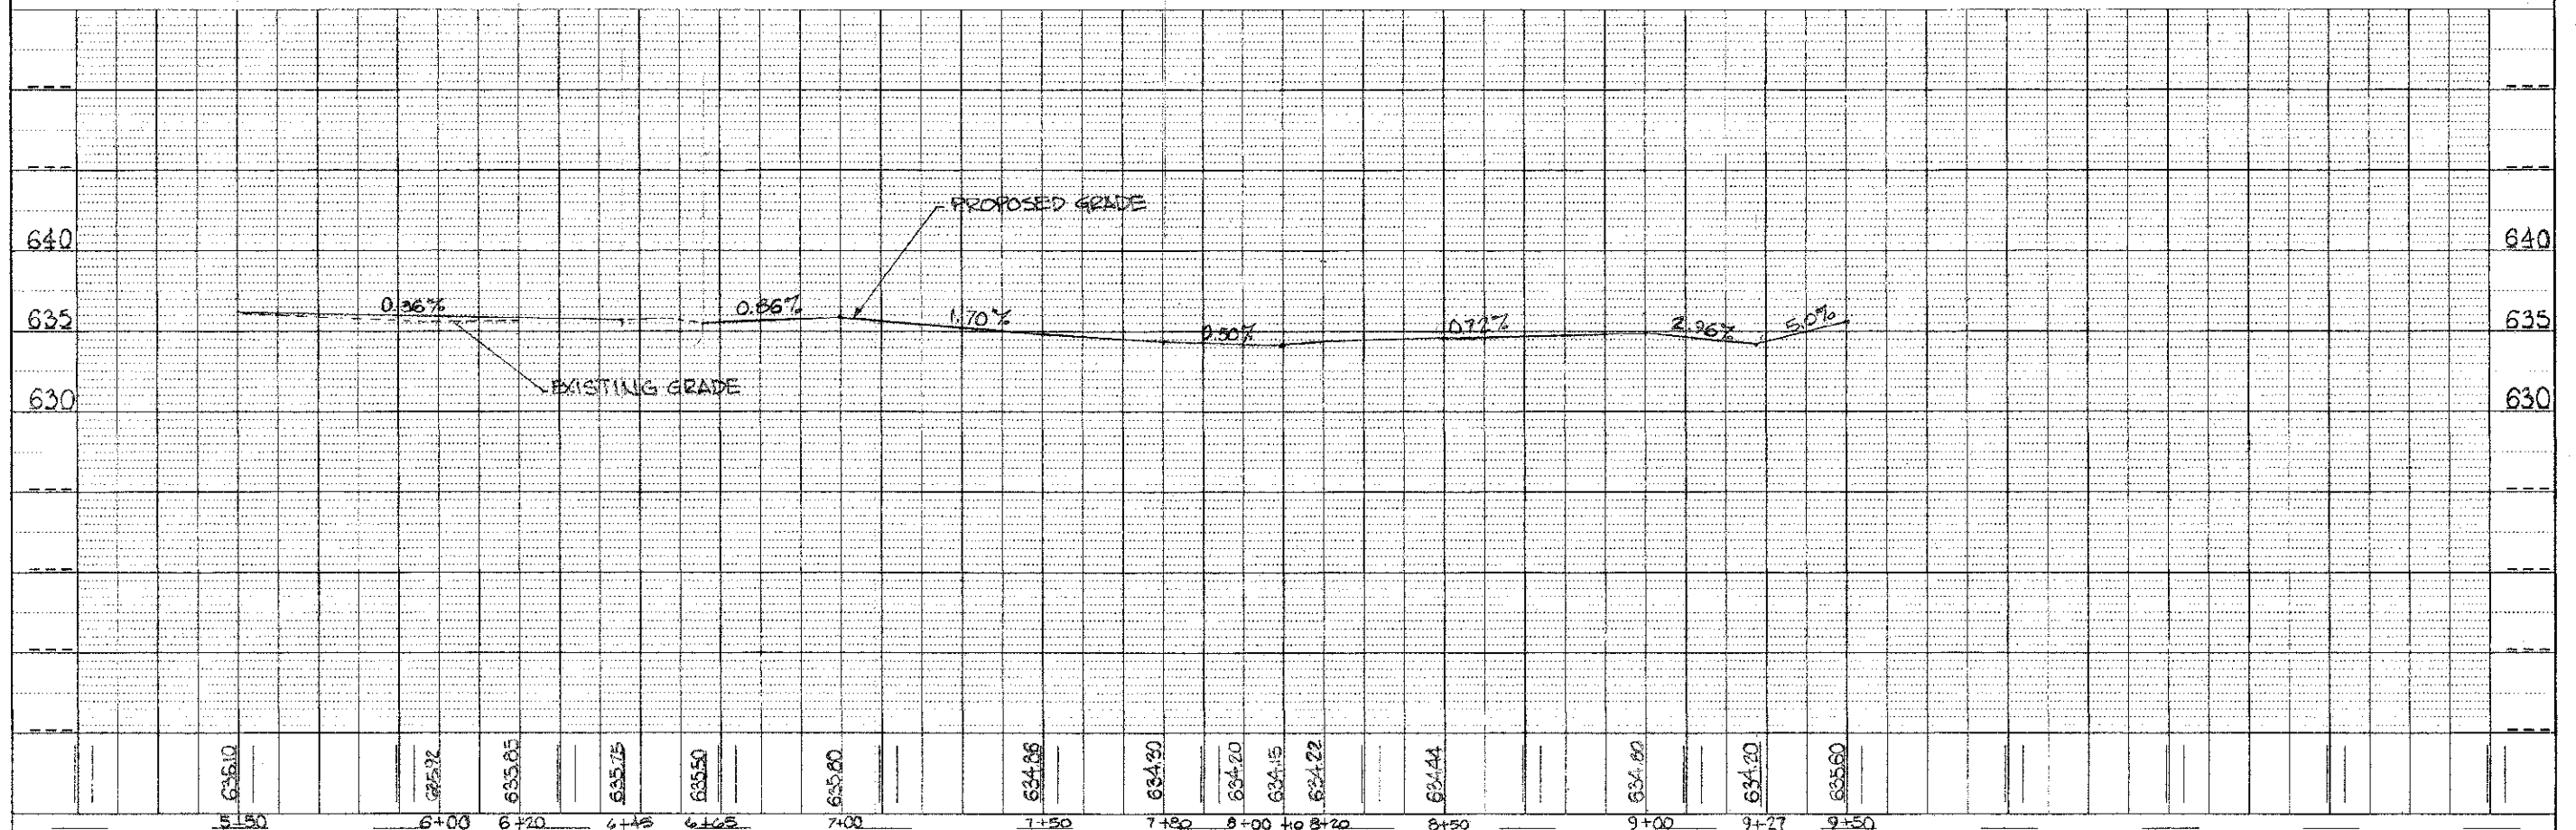

FILE NAME =	USER NAME =	DESIGNED - <u>RAS</u>	REVISED - <u> </u>	STATE OF ILLINOIS DEPARTMENT OF TRANSPORTATION	GREEN GARDEN PLACE PLAN SHEET			F.A. RTE. =	SECTION	COUNTY	TOTAL SHEETS	SHEET NO.
	PLOT SCALE = <u>1" = 20'</u>	DRAWN - <u>RAS</u>	REVISED - <u> </u>					Route	12-U001-00-SW	Will	7	5
	PLOT DATE =	CHECKED - <u>IR</u>	REVISED - <u> </u>		CONTRACT NO. 63820							
	DATE - <u>12-27-12</u>	REVISED - <u> </u>	SCALE = <u> </u>		SHEET <u>5</u> OF <u>7</u> SHEETS	STA. <u>3+50</u> TO STA. <u>9+50</u>	ILLINOIS FED. AID PROJECT					