


DATE	
DESIGNED	
DRAWN	
CHECKED	
DATE	

DATE	
DESIGNED	
DRAWN	
CHECKED	
DATE	

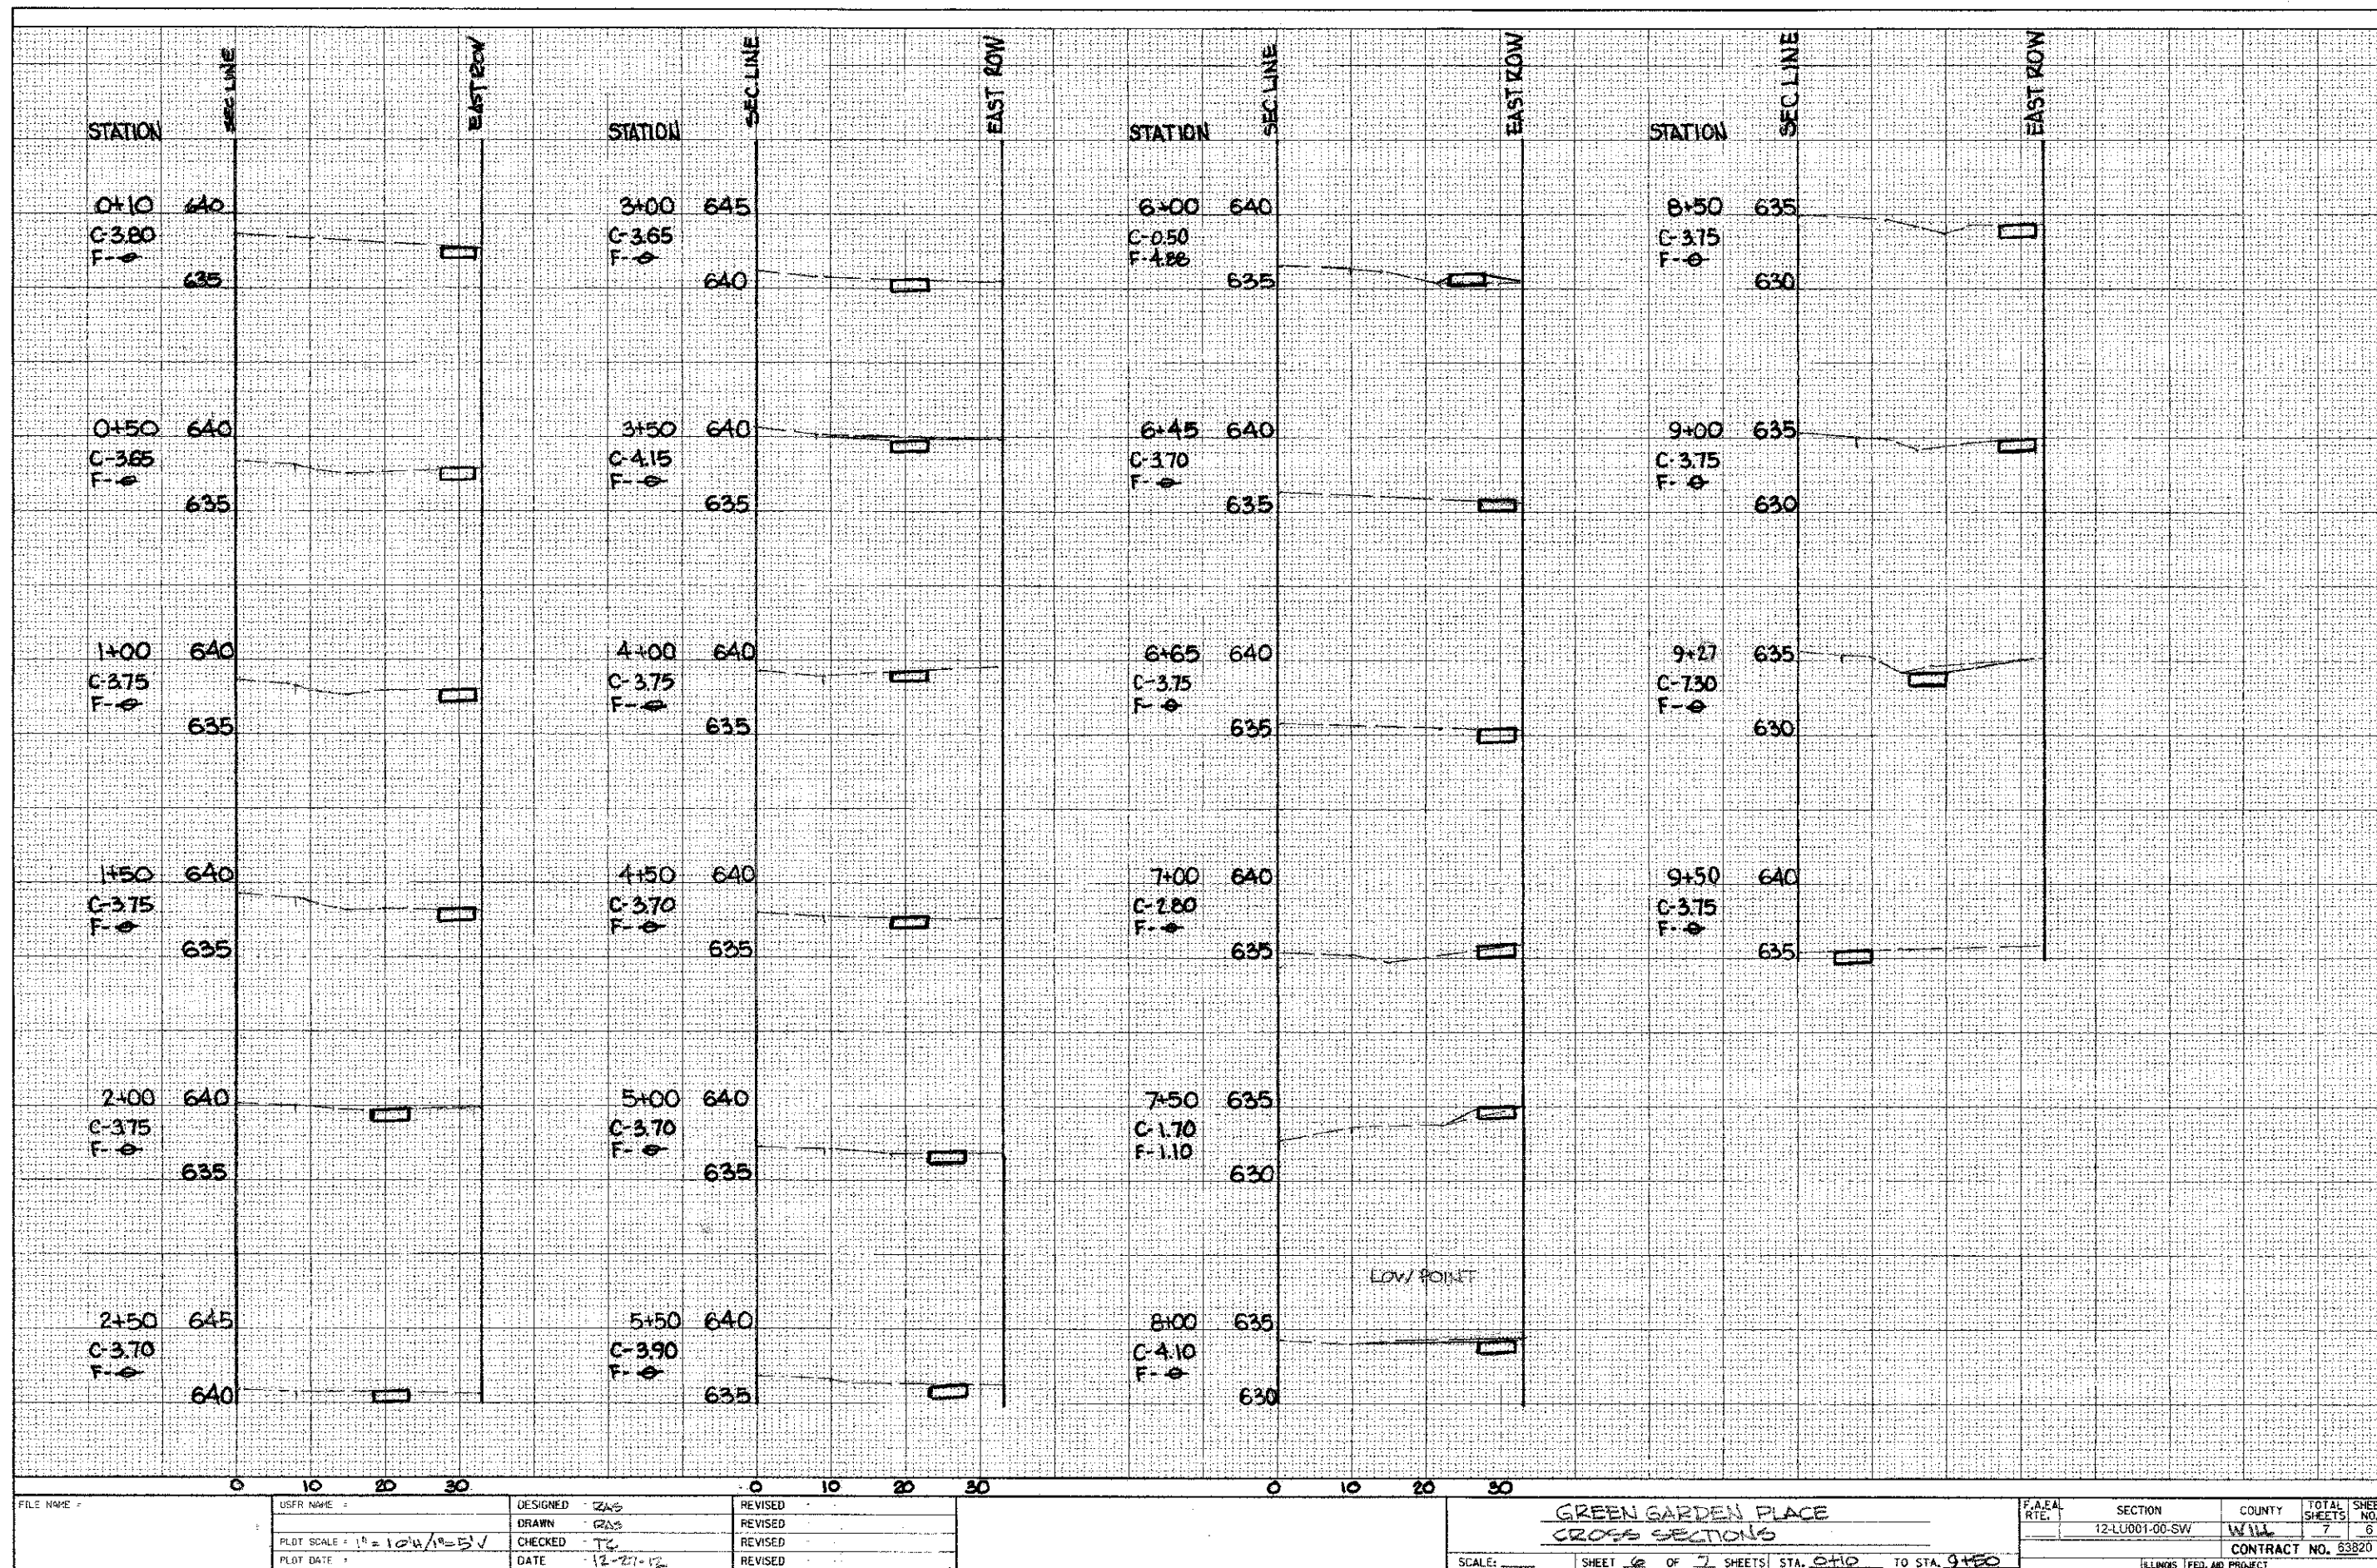

FILE NAME	USFR NAME	DESIGNED	REVIS	GREEN GARDEN PLACE	F.A.E.A.	SECTION	COUNTY	TOTAL SHEETS	SHEET NO.
		DRAWN	REVIS	CROSS SECTIONS	12-LU001-00-SW	Will	7	6	
		CHECKED	REVIS						
		DATE	REVIS						

SCALE: SHEET 6 OF 7 SHEETS STA. 0+10 TO STA. 9+50

ILLINOIS FED. AID PROJECT