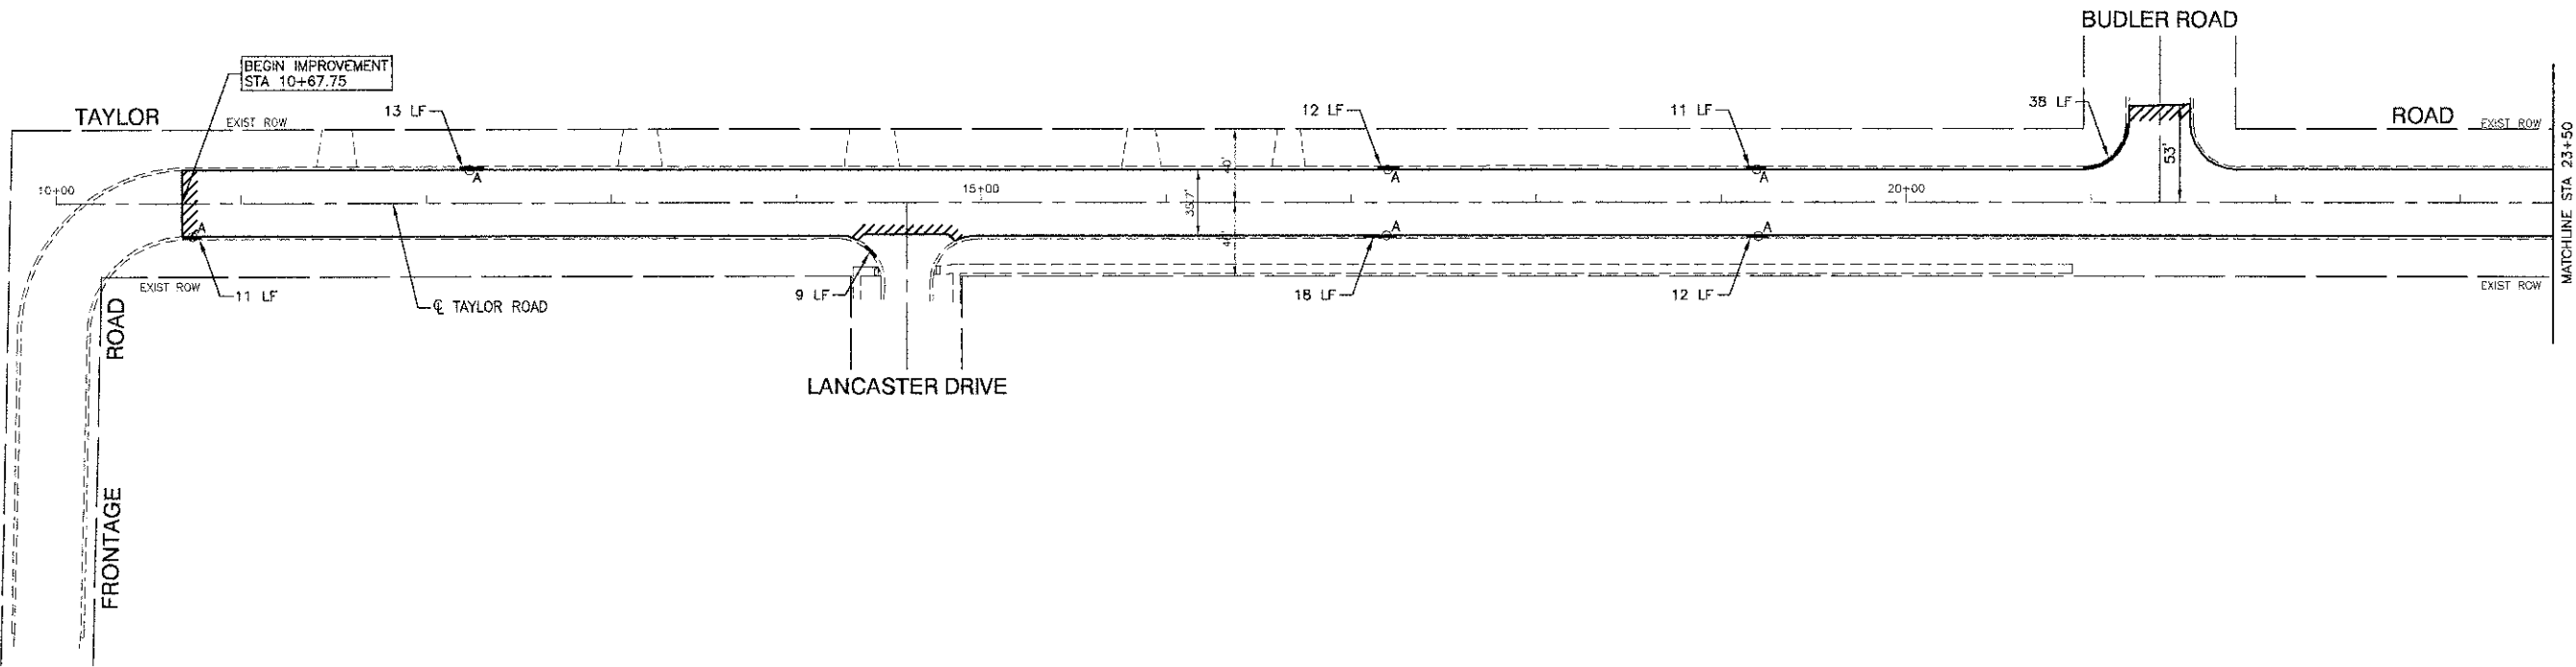


LEGEND

-  B-6.12 CURB AND GUTTER REMOVAL AND REPLACEMENT
-  PAVEMENT REMOVAL WITH CLASS D PATCH, 10"
-  P.C. CONCRETE SIDEWALK REMOVAL AND REPLACEMENT (5")
-  DETECTABLE WARNING
-  BUTT JOINT (4'-6" TYP.)
-  A STRUCTURE TO BE ADJUSTED

FILE NAME = 12679-PLAN-21 - IDOT.PC1

USER NAME =

DESIGNED -- JPH

REVISED --

PLOT SCALE =

DRAWN -- RG

REVISED --

PLOT DATE = 01-23-13

CHECKED -- AG

REVISED --

STATE OF ILLINOIS
DEPARTMENT OF TRANSPORTATION

TAYLOR ROAD
ROADWAY RESURFACING
PROPOSED PLAN

SCALE: 1"=50'

SHEET NO. 4 OF 19 SHEETS

STA. 10+88 TO STA. 37+00

F.A.U.

RT#

0288

SECTION

13 00080 00-RS

COUNTY

WILL

TOTAL

SHEETS

19

SHEET

NO.

4

CONTRACT NO. 63824

FED. ROAD DIST. NO. 1 ILLINOIS FED. AID PROJECT M-4003 (157)