


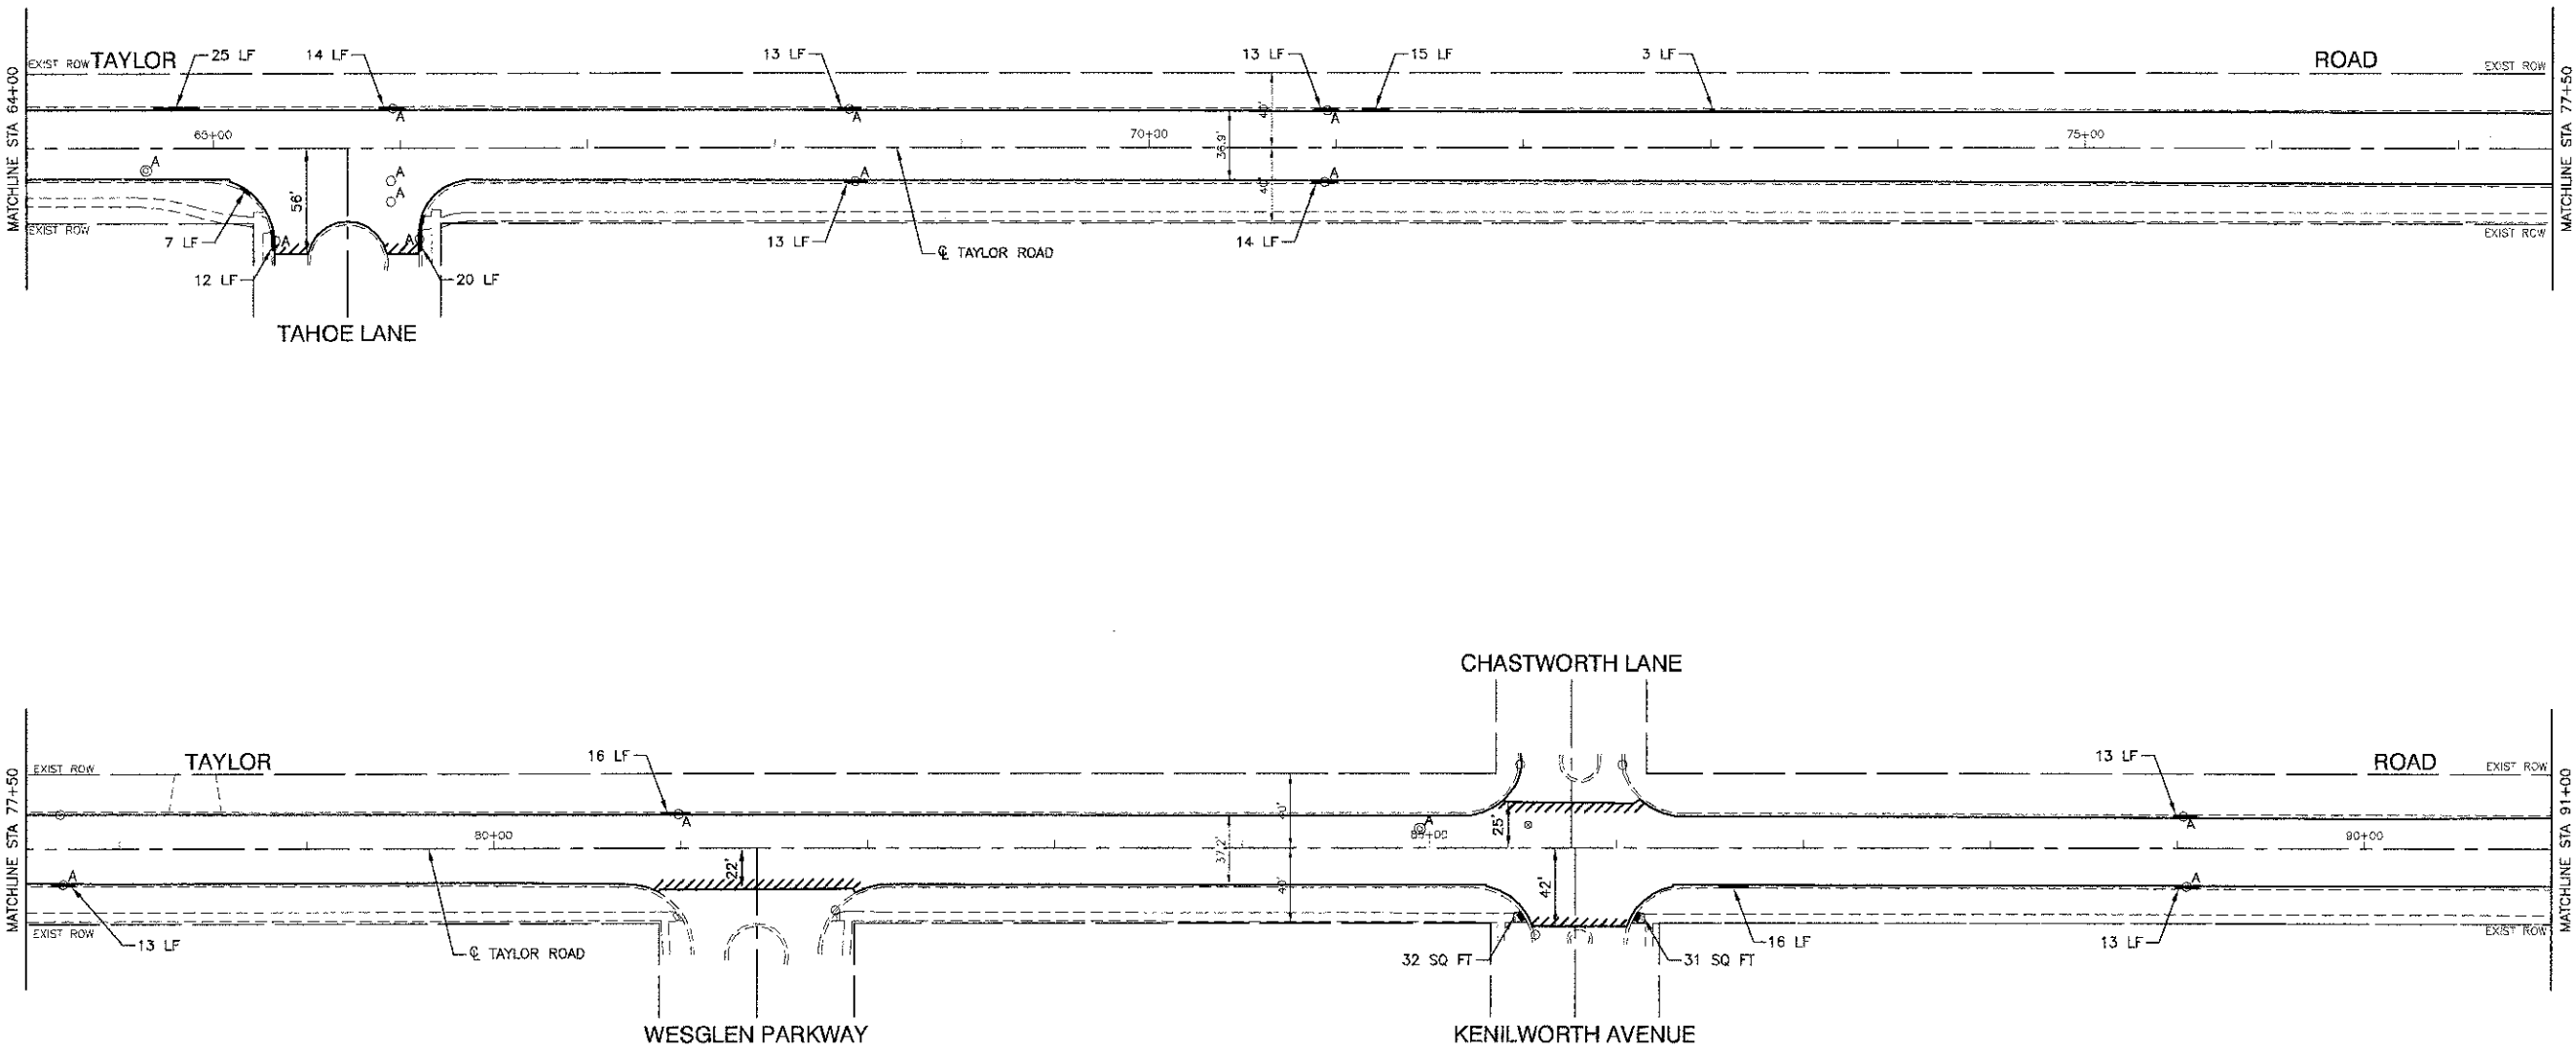

LEGEND

- B-6.12 CURB AND GUTTER
REMOVAL AND REPLACEMENT
- PAVEMENT REMOVAL WITH CLASS D PATCH, 10"
- P.C. CONCRETE SIDEWALK
REMOVAL AND REPLACEMENT (5")
- DETECTABLE WARNING
- BUTT JOINT (4'-6" TYP.)
- A STRUCTURE TO BE ADJUSTED

FILE NAME = 12679-PLAN-01 -DOT P03	USER NAME =		DESIGNED -- JPH	REVISED --	STATE OF ILLINOIS DEPARTMENT OF TRANSPORTATION	TAYLOR ROAD ROADWAY RESURFACING PROPOSED PLAN				F.A.U. RTE.	SECTION	COUNTY	TOTAL SHEETS	SHEET NO.
			CHECKED -- HLG	REVISED --						0266	13-00060-00-RS	WILL.	19	6
	PLOT SCALE =		DRAWN -- RG	REVISED --						CONTRACT NO. 63824				
	PLOT DATE = 01-23-13		CHECKED -- AG	REVISED --						FED. ROAD DIST. NO. 1 ILLINOIS FED. AID PROJECT M-4003 (157)				
					SCALE: 1"=50		SHEET NO. 6 OF 19 SHEETS		STA. 64+00 TO STA. 91+00					