
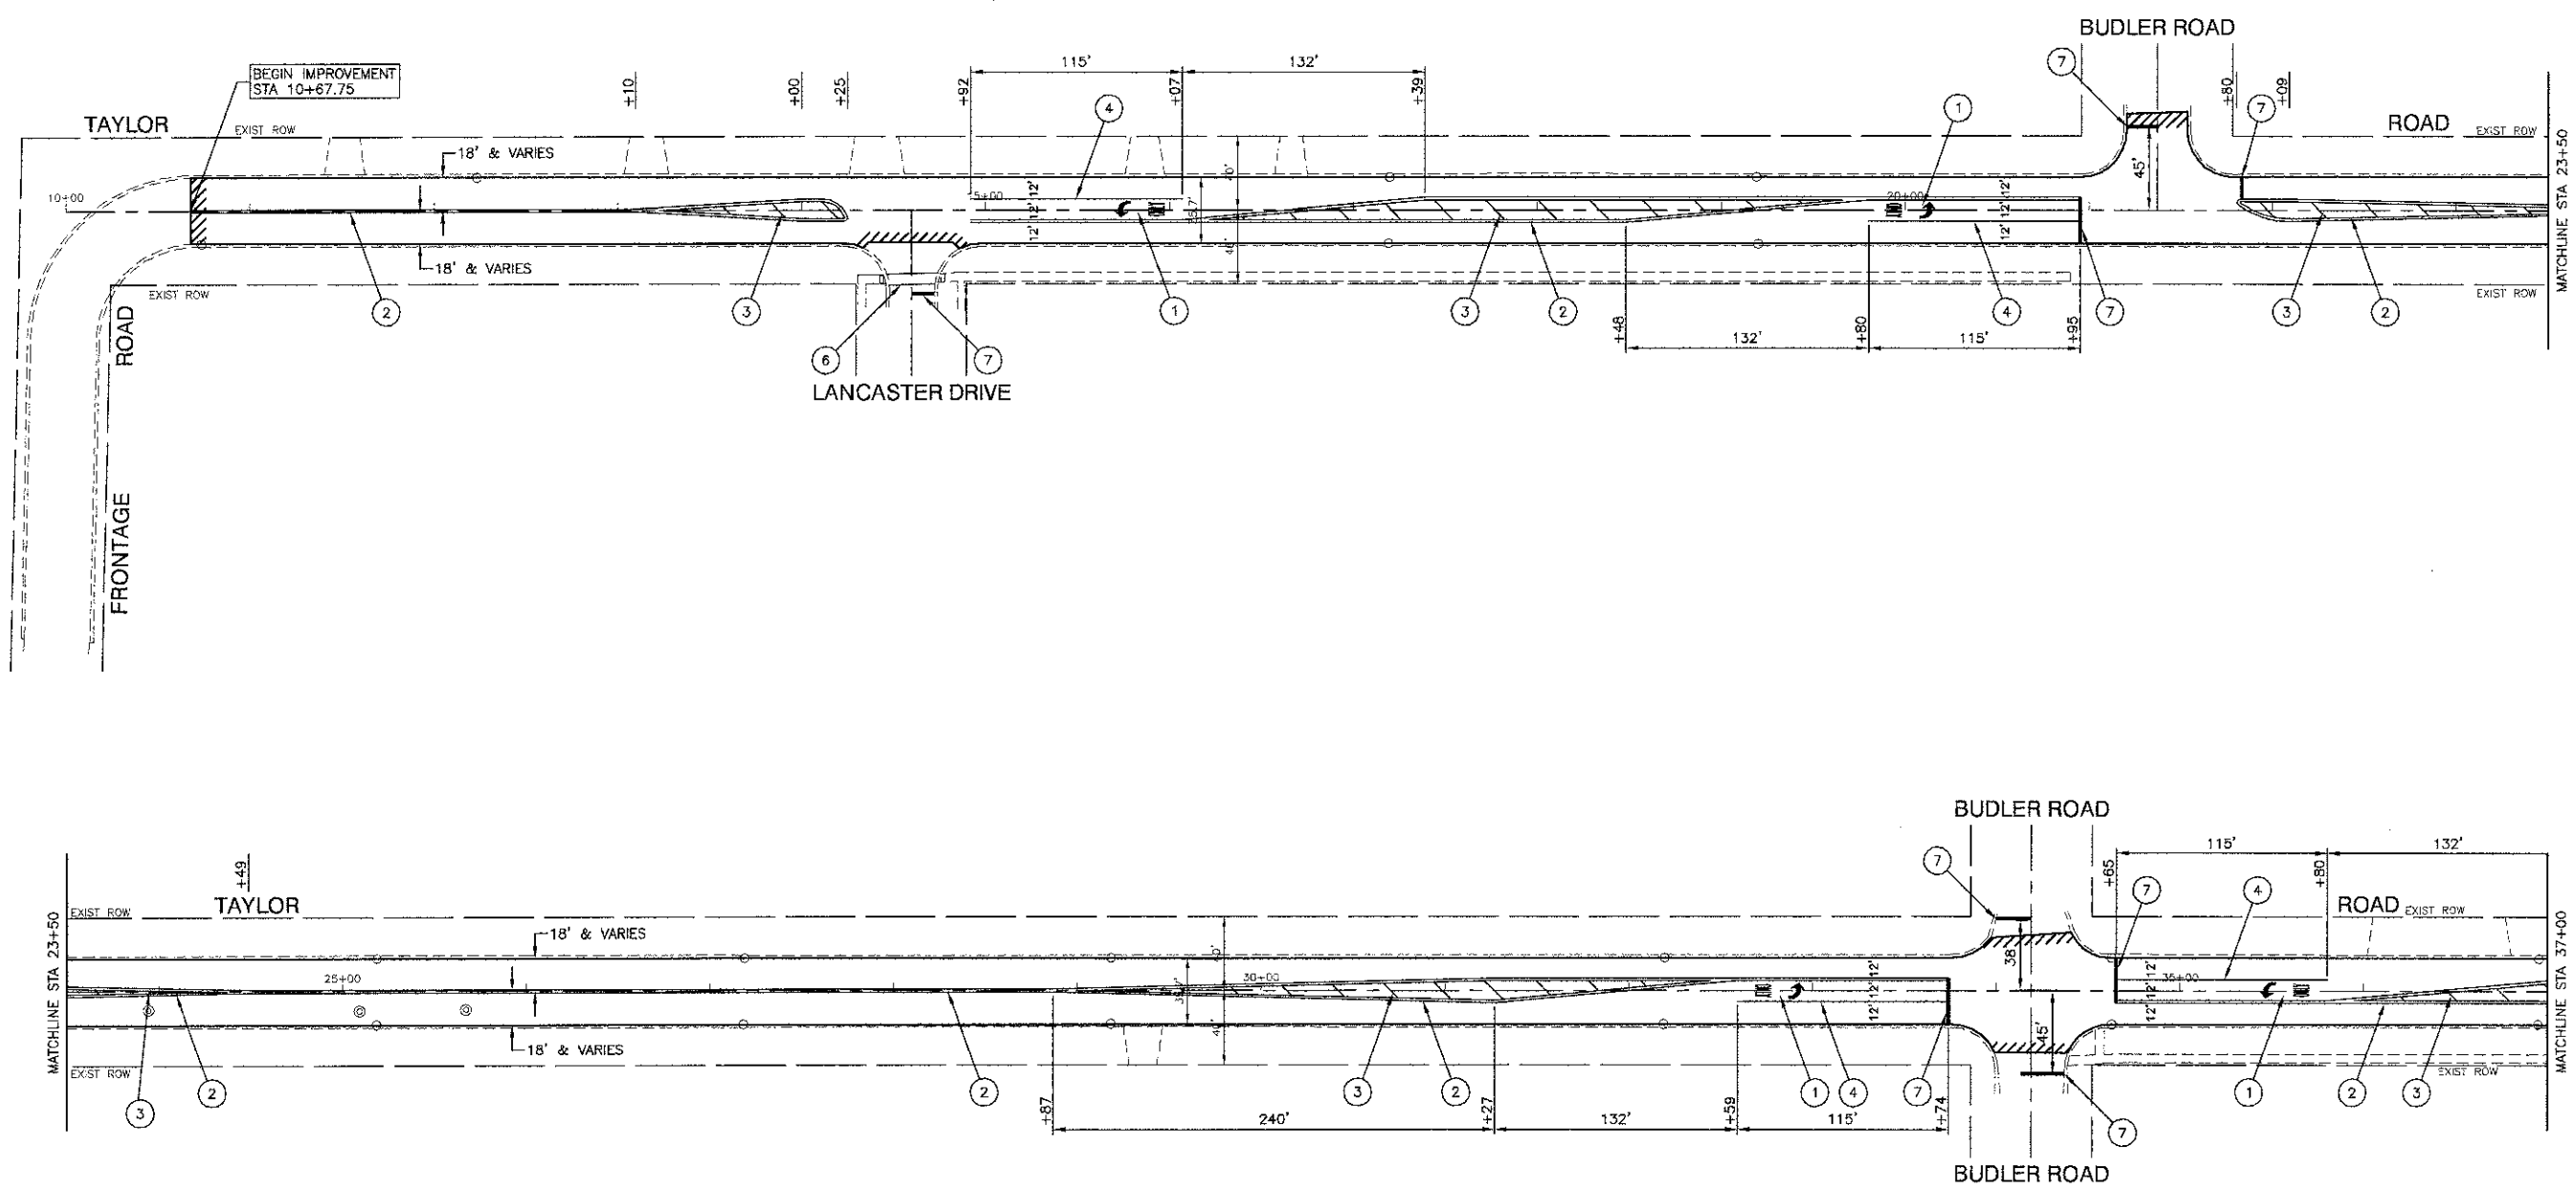


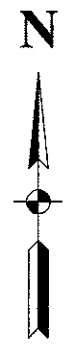

- NOTES**
- OVERALL PAVEMENT WIDTH VARIES.
THROUGH TRAVEL LANES SHALL BE 12' MINIMUM.
- LEGEND**
- ① WHITE LETTERS & SYMBOLS - FULL SIZE
 - ② 4" DOUBLE YELLOW LINE (11" OC)
 - ③ 12" YELLOW DIAGONAL LINE (20' C/C)
 - ④ 6" WHITE SOLID LINE
 - ⑤ 6" WHITE SKIP DASH LINE (2' LINE-6' SPACE)
 - ⑥ 6" WHITE CROSSWALK LINE
 - ⑦ 24" WHITE STOP BAR

FILE NAME = 12579-PLAN 01 - PVMK P01	USER NAME =	DESIGNED -- JPH	REVISED --	STATE OF ILLINOIS DEPARTMENT OF TRANSPORTATION	TAYLOR ROAD ROADWAY RESURFACING PROPOSED PAVEMENT MARKINGS	SCALE: 1"=50'	SHEET NO. 6	OF 19 SHEETS	STA. 10+68	TO STA. 37+00	F.A.U. RTE.	SECTION	COUNTY	TOTAL SHEETS	SHEET NO.
	PLOT SCALE =	CHECKED -- HLG	REVISED --								0286	13-00060-00-RS	WILL	19	8
	PLOT DATE = 01-23-13	DRAWN -- RG	REVISED --								CONTRACT NO. 63824				
		CHECKED -- AG	REVISED --								FED. ROAD DIST. NO. 1	ILLINOIS	FED. AID PROJECT	M-4003 (157)	