


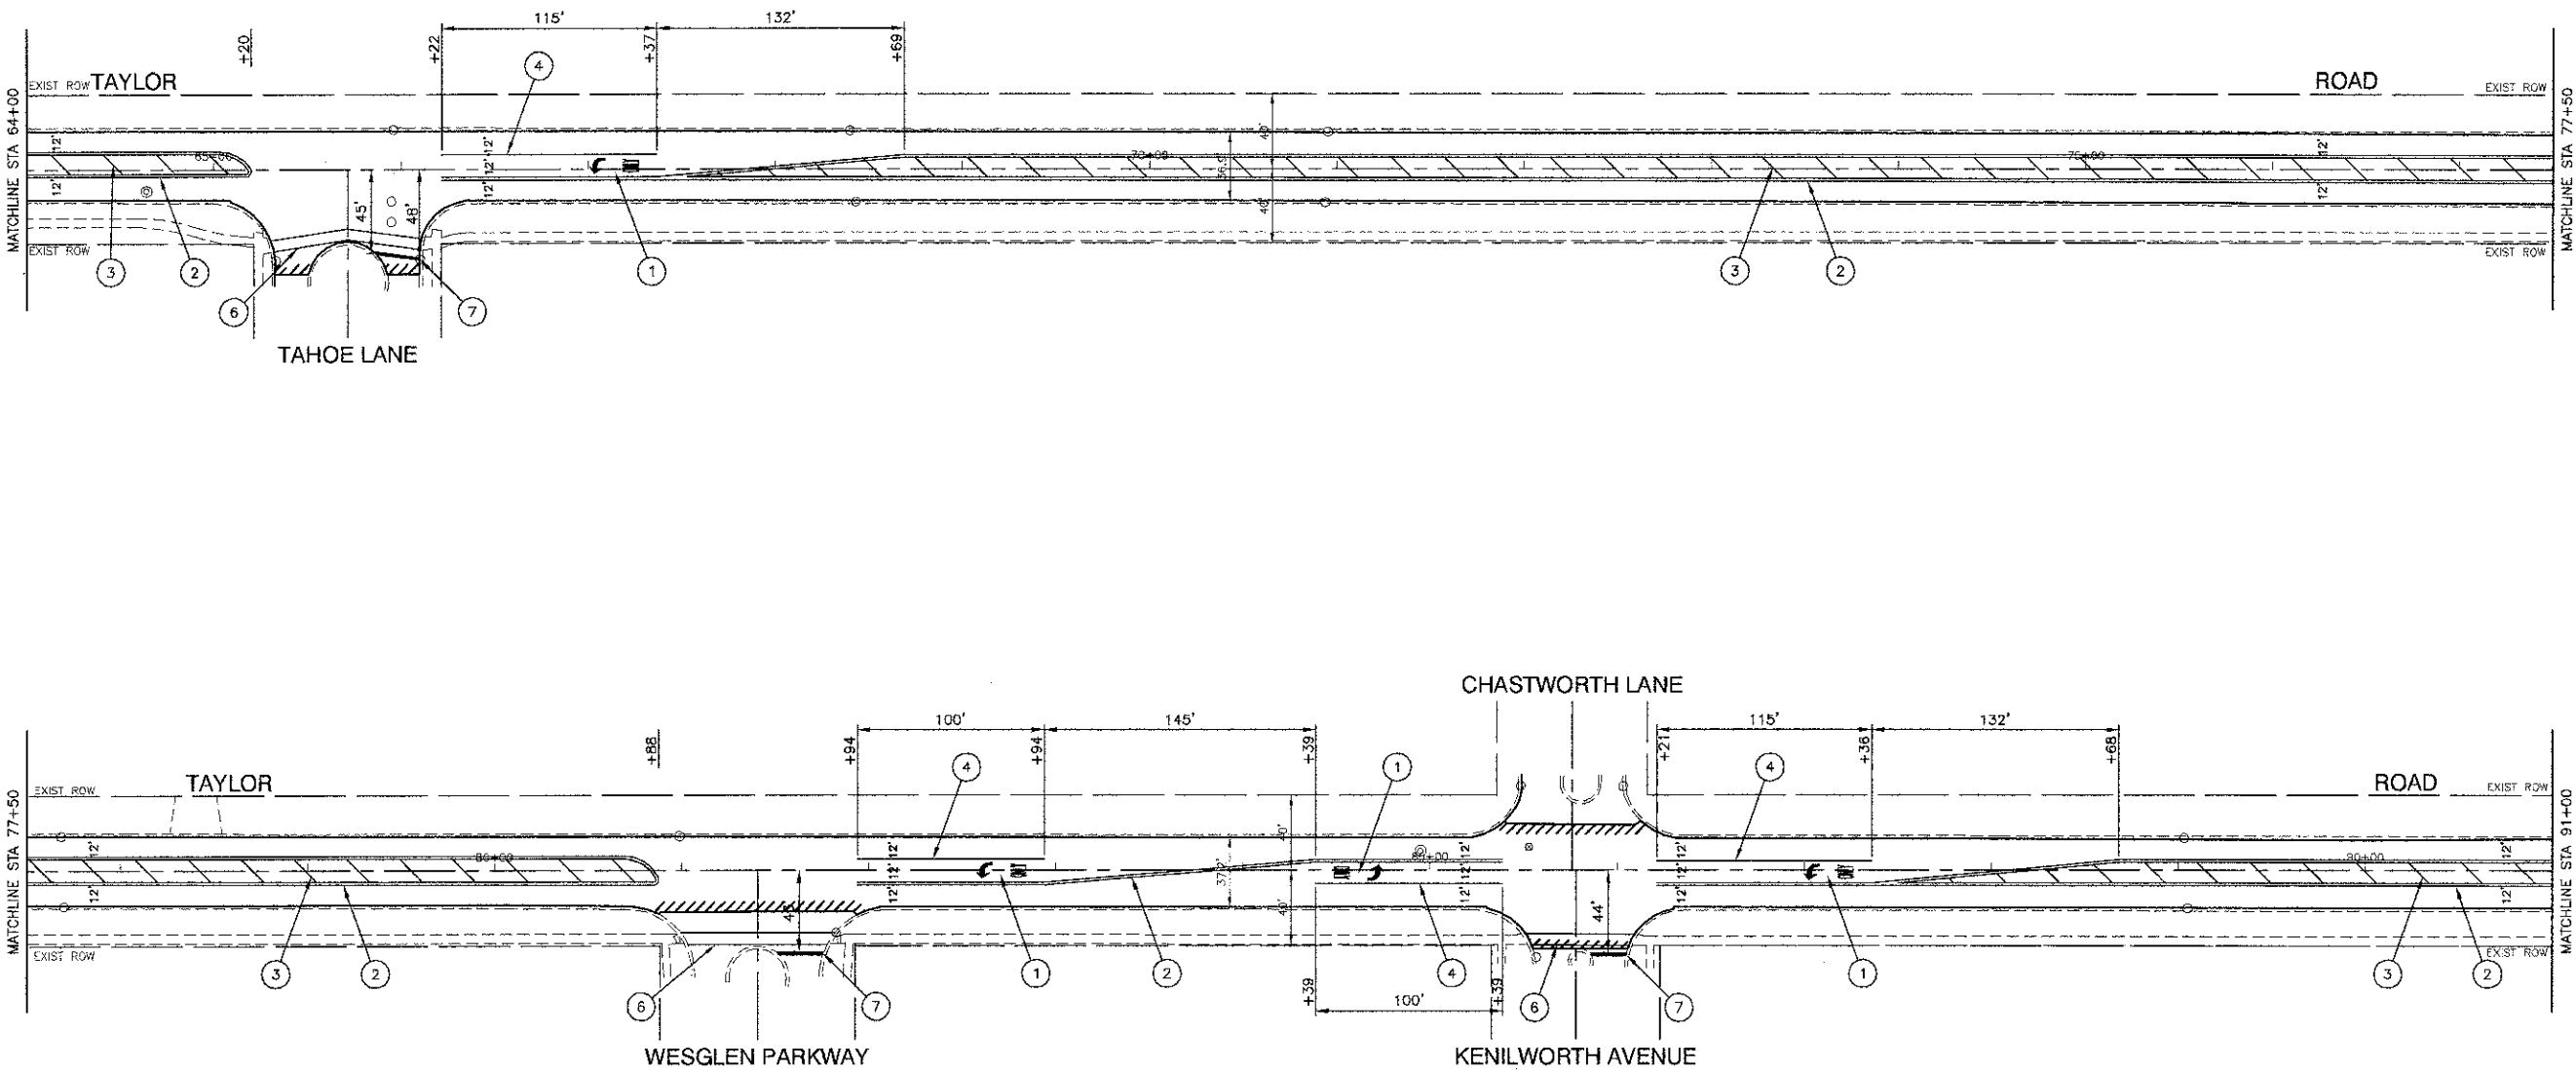

- NOTES**
1. OVERALL PAVEMENT WIDTH VARIES.
THROUGH TRAVEL LANES SHALL BE 12' MINIMUM.

- LEGEND**
- ① WHITE LETTERS & SYMBOLS - FULL SIZE
 - ② 4" DOUBLE YELLOW LINE (11" OC)
 - ③ 12" YELLOW DIAGONAL LINE (20' C/C)
 - ④ 6" WHITE SOLID LINE
 - ⑤ 6" WHITE SKIP DASH LINE (2' LINE-6' SPACE)
 - ⑥ 6" WHITE CROSSWALK LINE
 - ⑦ 24" WHITE STOP BAR

FILE NAME = 12579 PLAN 01 - PAVK P03	USER NAME =		DESIGNED -- JPH	REVISED --	STATE OF ILLINOIS DEPARTMENT OF TRANSPORTATION	TAYLOR ROAD ROADWAY RESURFACING PROPOSED PAVEMENT MARKINGS				F.A.U. SITE	SECTION	COUNTY	TOTAL SHEETS	SHEET NO.
			CHECKED -- HLG	REVISED --						0288	13-00090-00-RS	WILL	19	10
	PLOT SCALE =		DRAWN -- RG	REVISED --						CONTRACT NO. 63824				
	PLOT DATE = 01-23-13		CHECKED -- AG	REVISED --						FED. ROAD DIST. NO. 1 ILLINOIS FED. AID PROJECT M-4003 (157)				
SCALE: 1"=50'						SHEET NO. 10 OF 19 SHEETS			STA. 84+00 TO STA. 91+00					