


FINAL SURVEY	SURVEYED	BY	DATE
NOTE BOOK	PLOTTED		
NO.	DATE		
	AREAS CHECKED		

ORIGINAL SURVEY	SURVEYED	BY	DATE
NOTE BOOK	PLOTTED		
NO.	DATE		
	AREAS CHECKED		

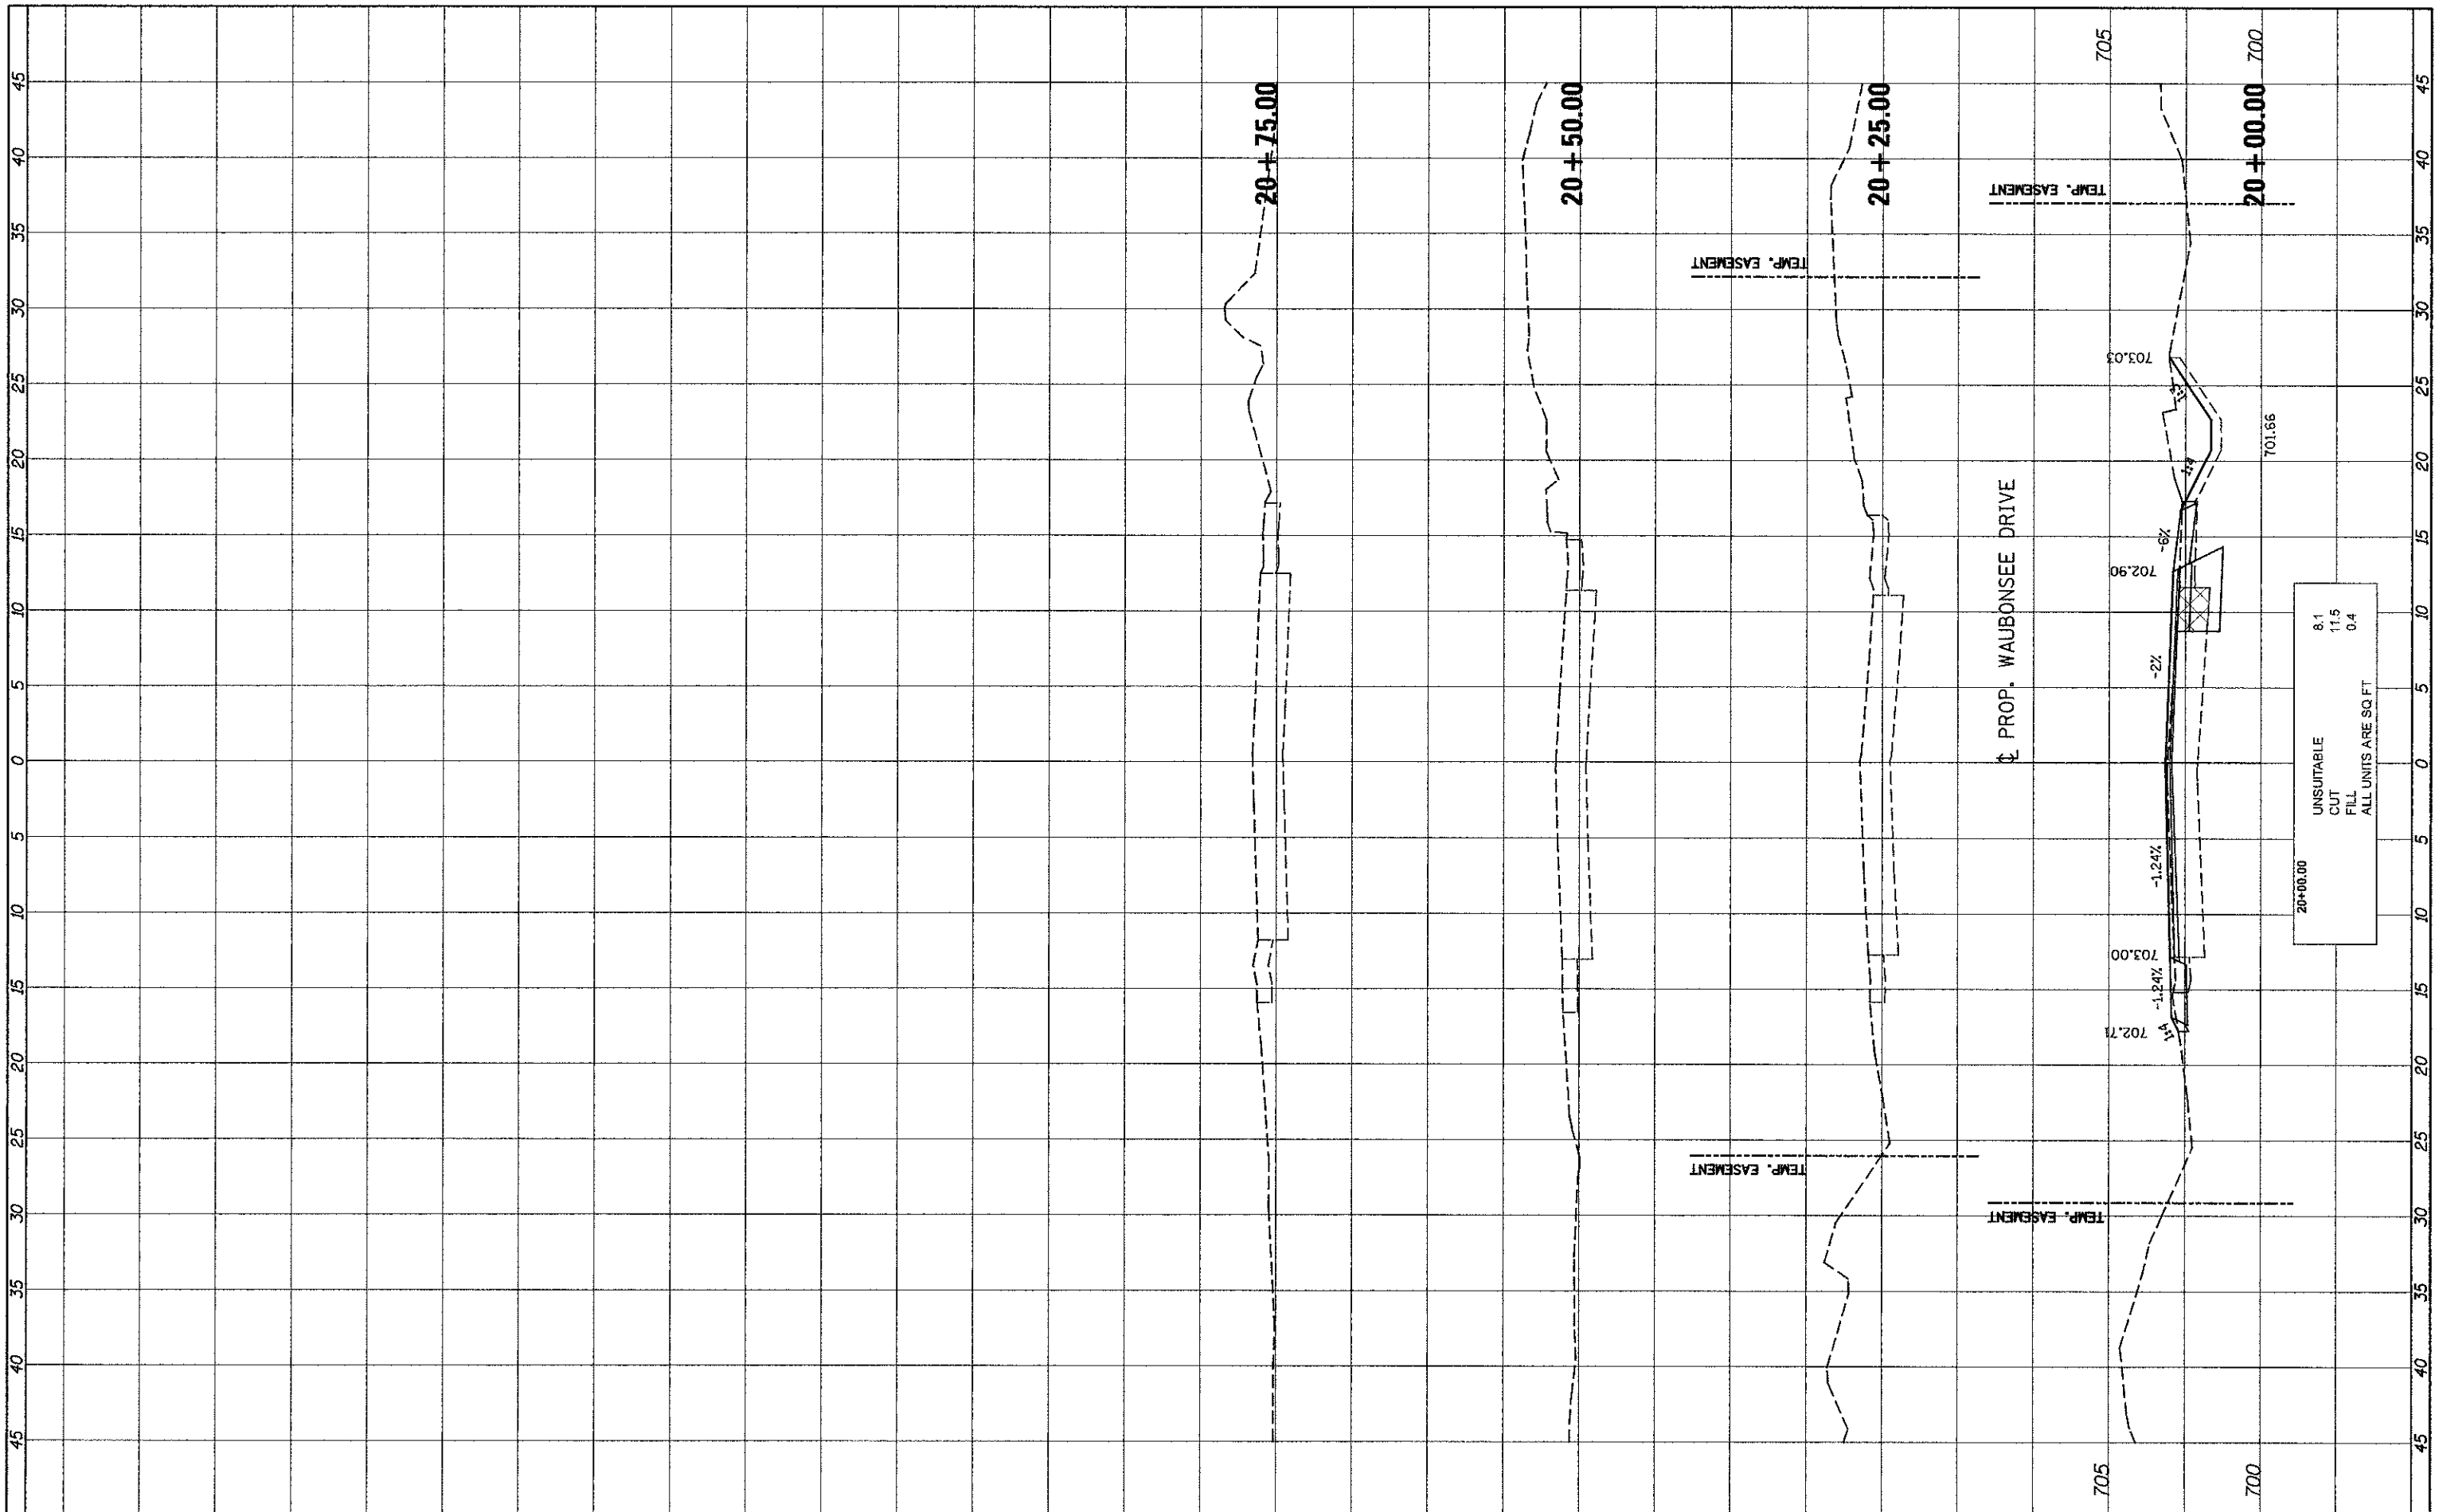

FILE NAME =
#FILE#

USER NAME = #USER#
DESIGNED - MJP
DRAWN - MJP
CHECKED - JAH
DATE - 3/25/2013

REVISED -
REVISED -
REVISED -
REVISED -

STATE OF ILLINOIS
DEPARTMENT OF TRANSPORTATION

ILLINOIS ROUTE 47 AT WAUBONSEE DRIVE
WAUBONSEE DRIVE /OLD OAKS CROSS SECTIONS

SCALE: SHEET OF SHEETS STA. 20+00.00 TO STA. 20+75.00

F.A.P. RTE.	SECTION	COUNTY	TOTAL SHEETS	SHEET NO.
326	11-00001-00-CH	KANE	55	51
CONTRACT NO. 63829			ILLINOIS FED. AID PROJECT	