
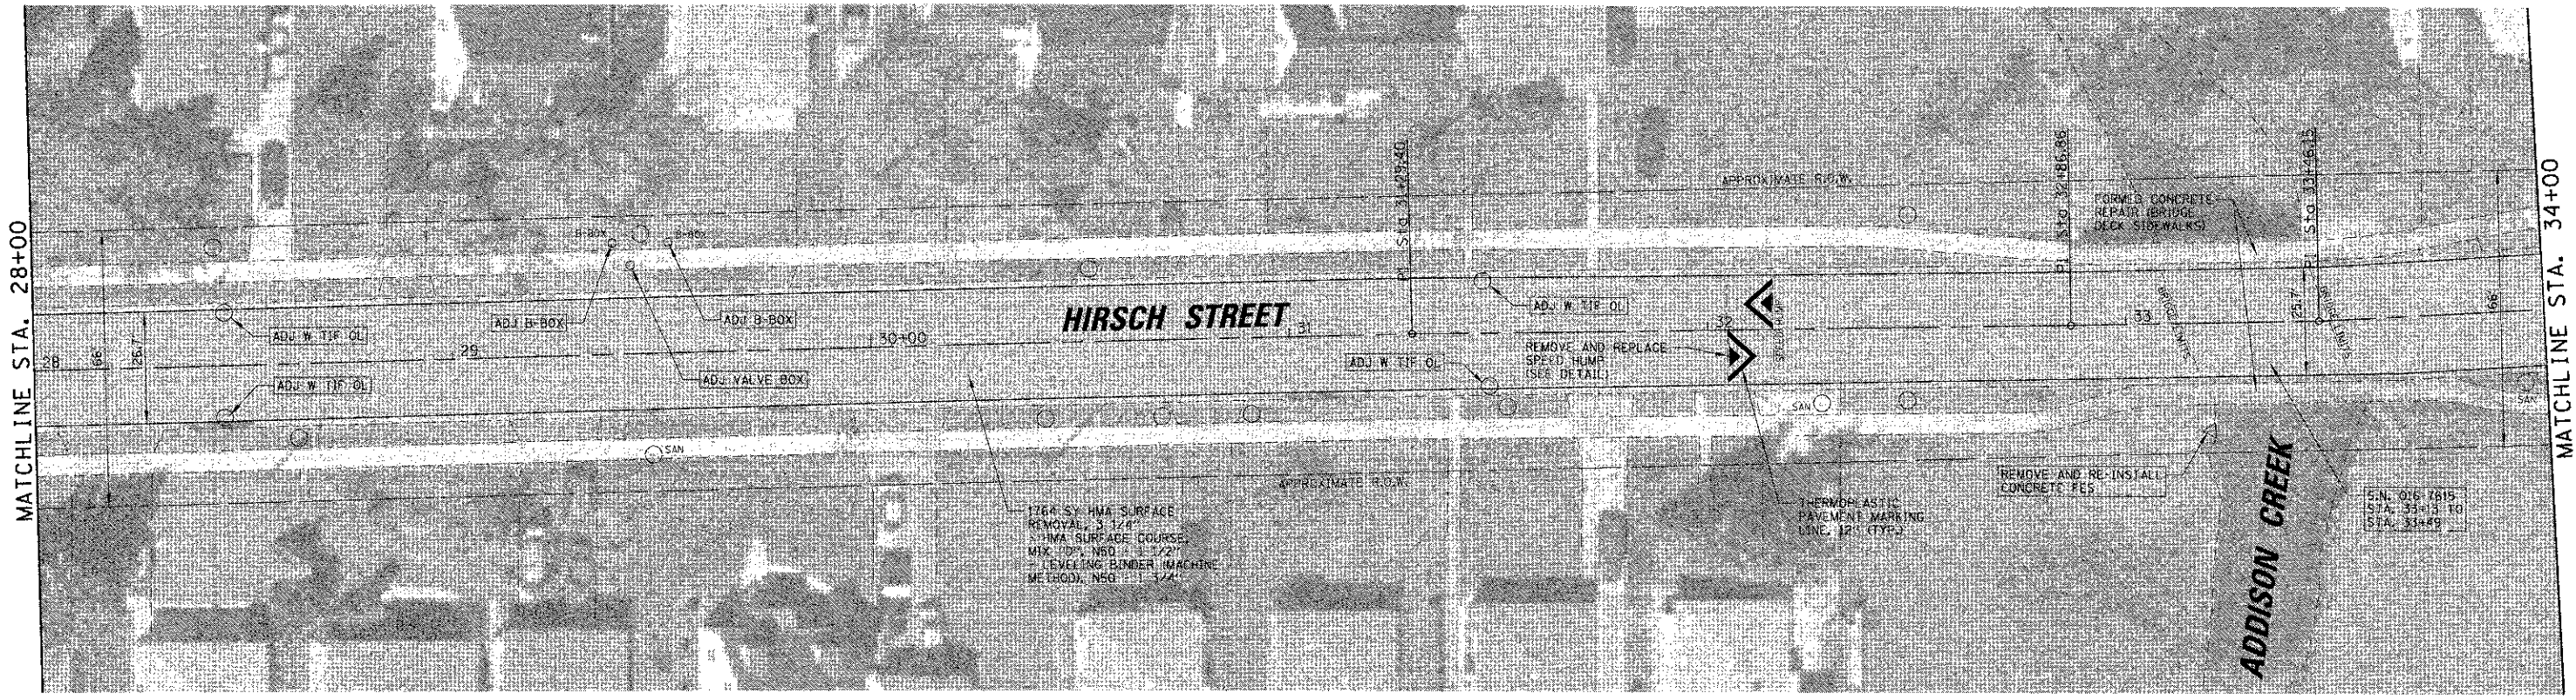
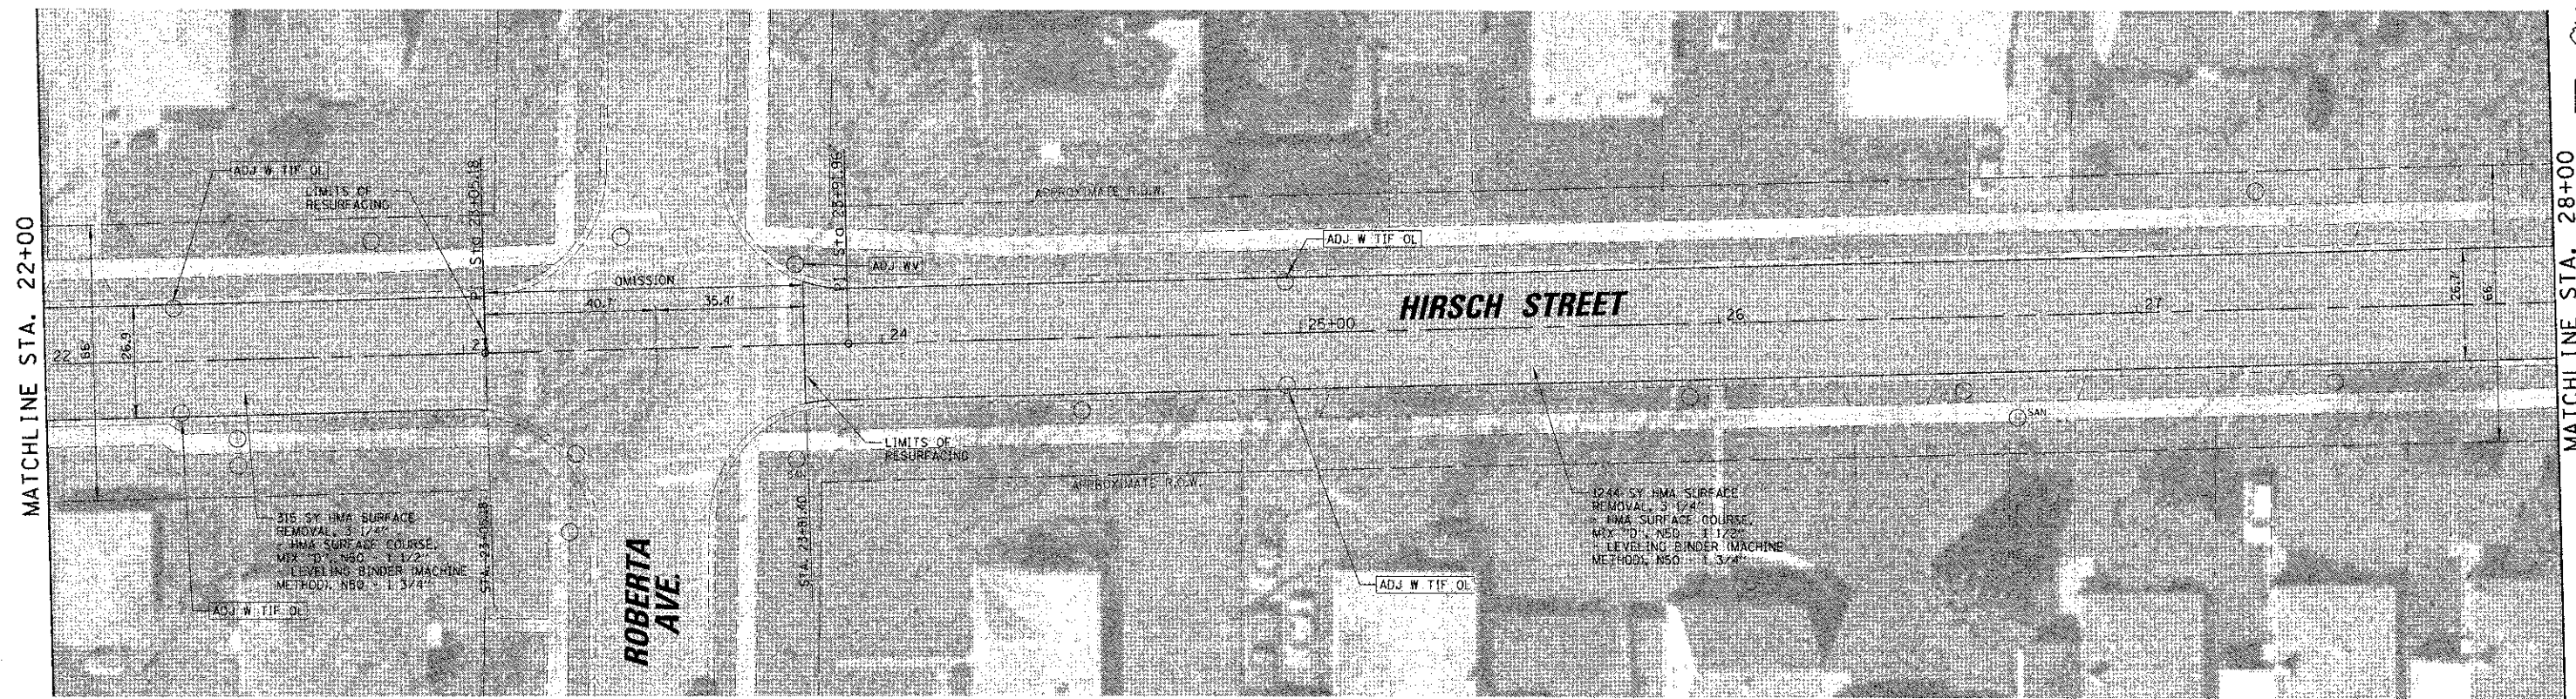


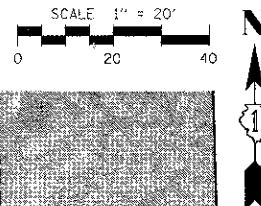

FILE NAME N:\NCR\ILLINOIS\940223\CD\21\NCR\101\h2\hirsch.DC12Lent	USER NAME = apufundt	DESIGNED = AMP	REVISED =	STATE OF ILLINOIS DEPARTMENT OF TRANSPORTATION	ROADWAY PLANS HIRSCH STREET			F.A.B. RTE. 1033	SECTION 12-00079-00-R5	COUNTY COOK	TOTAL SHEETS 17	SHEET NO. 7	
		DRAWN = EDT	REVISED =										
	PLOT SCALE = 20'	CHECKED = MEW	REVISED =										
	PLOT DATE = 3/26/2013	DATE = 03/25/13	REVISED =										
					SCALE:	SHEET NO.	OF	SHEETS	STA.	TO STA.		ILLINOIS, FED. AID PROJECT	