
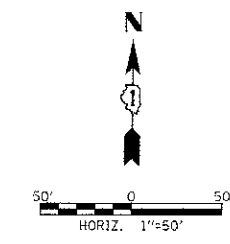


- LEGEND**
- CONE, DRUM OR BARRICADE (NOT REQUIRED FOR MOVING OPERATION)
 - ⊥ TYPE III BARRICADE WITH FLASHING LIGHTS AND ROAD CLOSED SIGN
 - ↑ ARROW BOARD
 - ⊥ SIGN ON PORTABLE OR PERMANENT SUPPORT
 - ▨ WORK ZONE AREA

NOTES: 1) DURING STAGE 1, THE CONTRACTOR SHALL PLACE PAVEMENT MARKING TAPE, TYPE III BETWEEN IL ROUTE 83 AND REX BOULEVARD AND PLACE TEMPORARY PAVEMENT MARKINGS (PAINT) EAST OF REX BOULEVARD AND ALONG WEST AVENUE. WHEN SWITCHING THE LANE CONFIGURATIONS TO STAGE 2, THE CONTRACTOR SHALL REMOVE THE PAVEMENT MARKING TAPE BETWEEN IL ROUTE 83 AND REX BOULEVARD AND REPLACE THOSE MARKINGS WITH TEMPORARY PAVEMENT MARKINGS (PAINT). THE EXISTING TEMPORARY PAVEMENT MARKINGS (PAINT) THAT WERE PLACED IN STAGE 1 SHALL REMAIN IN PLACE DURING STAGE 2.

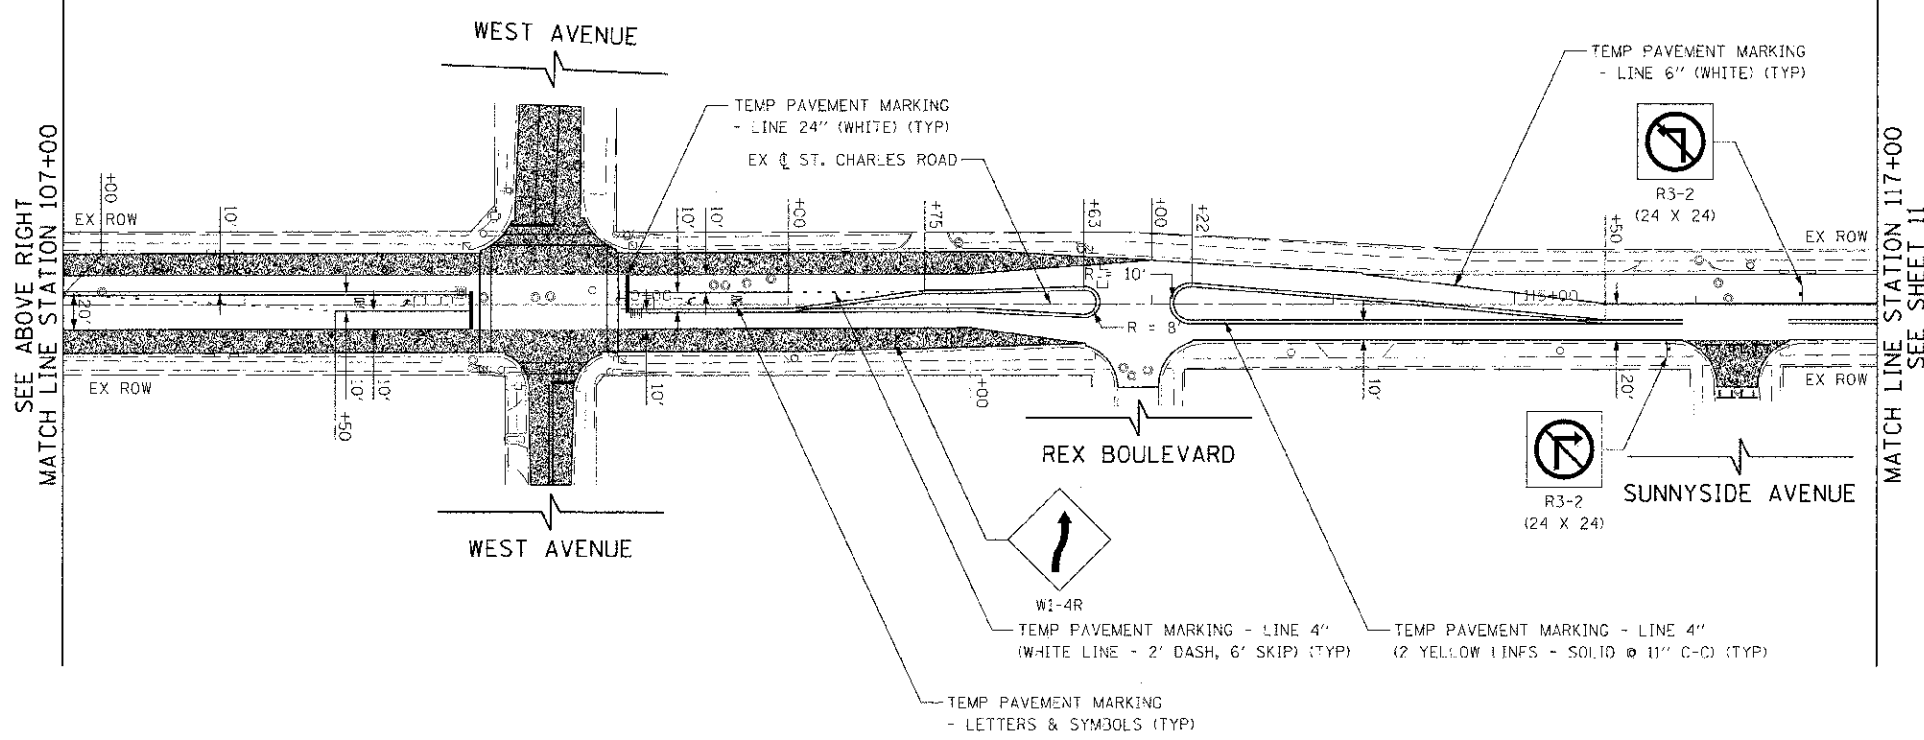

- LEGEND**
- CONE, DRUM OR BARRICADE (NOT REQUIRED FOR MOVING OPERATION)
 - ⊥ TYPE III BARRICADE WITH FLASHING LIGHTS AND ROAD CLOSED SIGN
 - ↑ ARROW BOARD
 - ⊥ SIGN ON PORTABLE OR PERMANENT SUPPORT
 - ▨ WORK ZONE AREA

FILE NAME =	USER NAME = USER	DESIGNED - JLB	REVISED -	STATE OF ILLINOIS DEPARTMENT OF TRANSPORTATION	ST. CHARLES ROAD RESURFACING SUGGESTED TRAFFIC CONTROL PLAN (STAGE 2)			SCALE: 1"=50'	SHEET 3 OF 4 SHEETS	STA. 104+00 TO STA. 117+00	SECTION	COUNTY	TOTAL SHEETS	SHEET NO.
Drawn by: JLB	Checked by: DWB	DATE: 04/03/2013	REVISED -		1397	13-00181-00-R5	DUPAGE	26	10	CONTRACT NO. 63633	ILLINOIS FED. AID PROJECT			
PLOT SCALE = 86.092 1/16"			REVISED -											
PLOT DATE = 4/3/2013			REVISED -											