
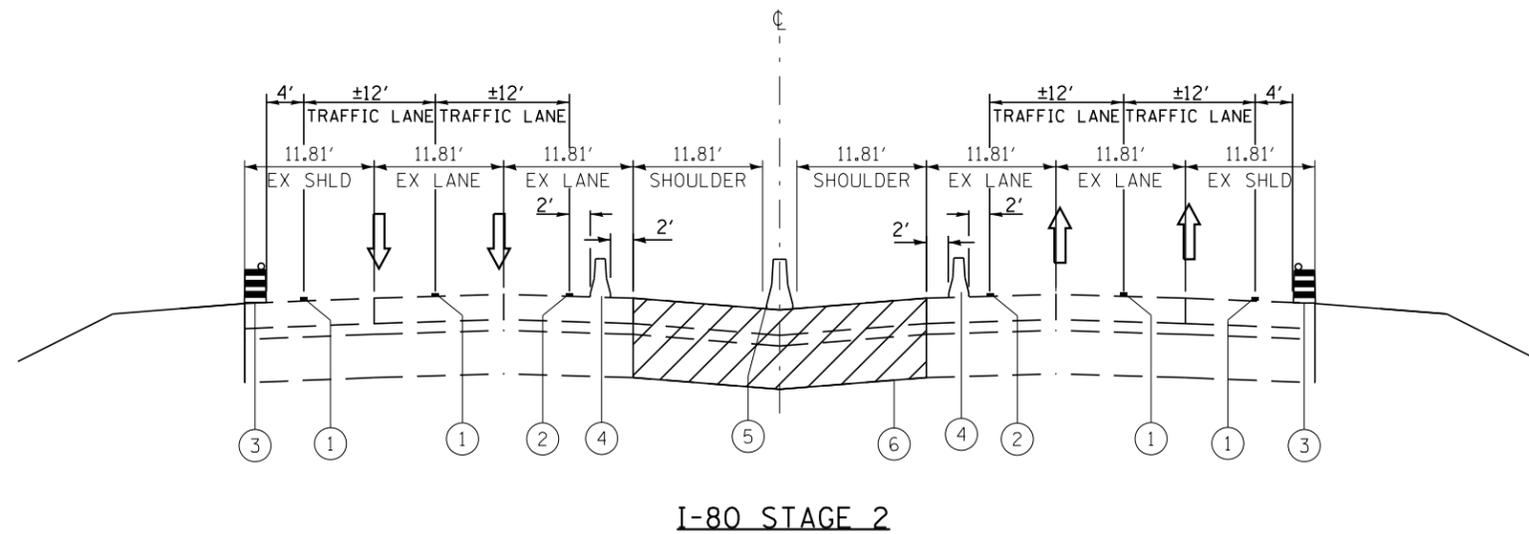


LEGEND:

- ① TEMPORARY PAVEMENT MARKING LINE, 4 INCHES (WHITE)
- ② TEMPORARY PAVEMENT MARKING LINE, 4 INCHES (YELLOW)
- ③ DRUM WITH STEADY BURNING LIGHT
- ④ TEMPORARY CONCRETE BARRIER
- ⑤ MEDIAN BARRIER
- ⑥ WORK ZONE
- ⑦ MEDIAN POSTS
- ⑧ IMPACT ATTENUATOR
- ⑨ EXISTING PAVEMENT MARKING LINE

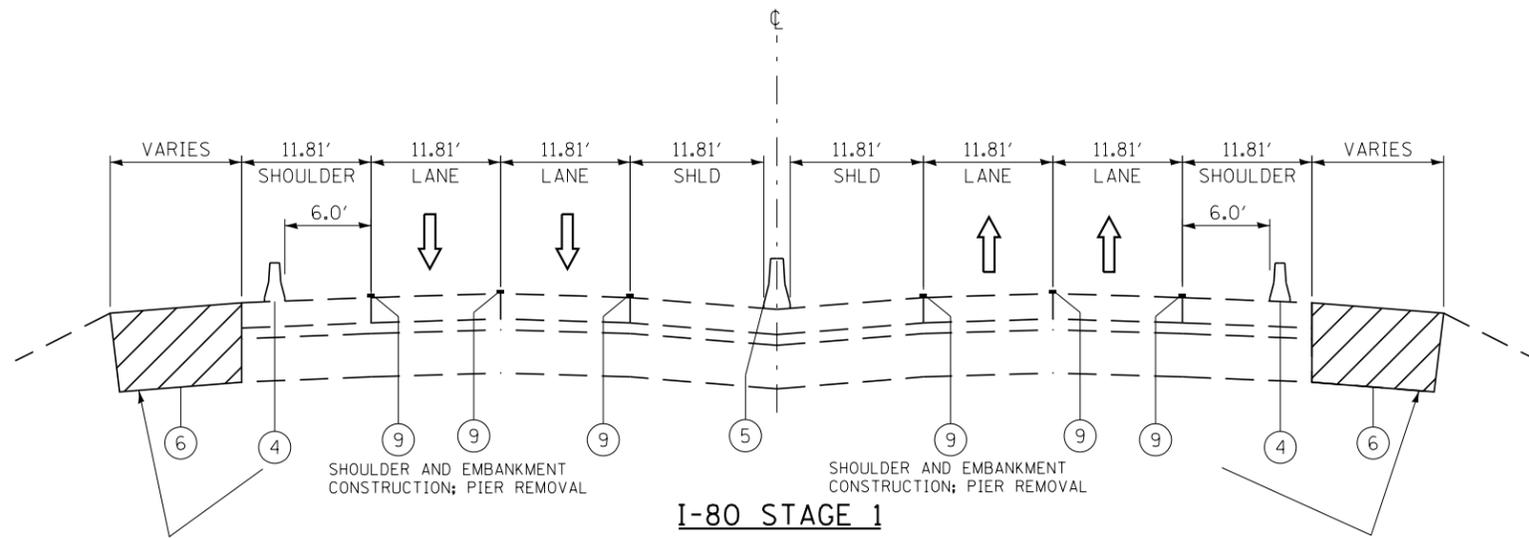

FILE NAME =	USER NAME = duncanbd	DESIGNED -	REVISED -	STATE OF ILLINOIS DEPARTMENT OF TRANSPORTATION	SUGGESTED MAINTENANCE OF TRAFFIC I-80 STAGING TYPICALS	F.A.I. RTE. =	SECTION	COUNTY	TOTAL SHEETS	SHEET NO.	
et:\pw\work\p\dot\duncanbd\dms58037\ep01904-sht-staging.DGN	PLOT SCALE = 100.0000' / in.	DRAWN -	REVISED -			80	(32,47-4)HBR-2	GRUNDY	143	31	
\$MODELNAME\$	PLOT DATE = 3/15/2013	CHECKED -	REVISED -			CONTRACT NO. 66873					
		DATE -	REVISED -			SCALE:	SHEET	OF	SHEETS	STA.	TO