


MINOOKA RD - STAGE 2

STA. 56±00 - STA. 72±50

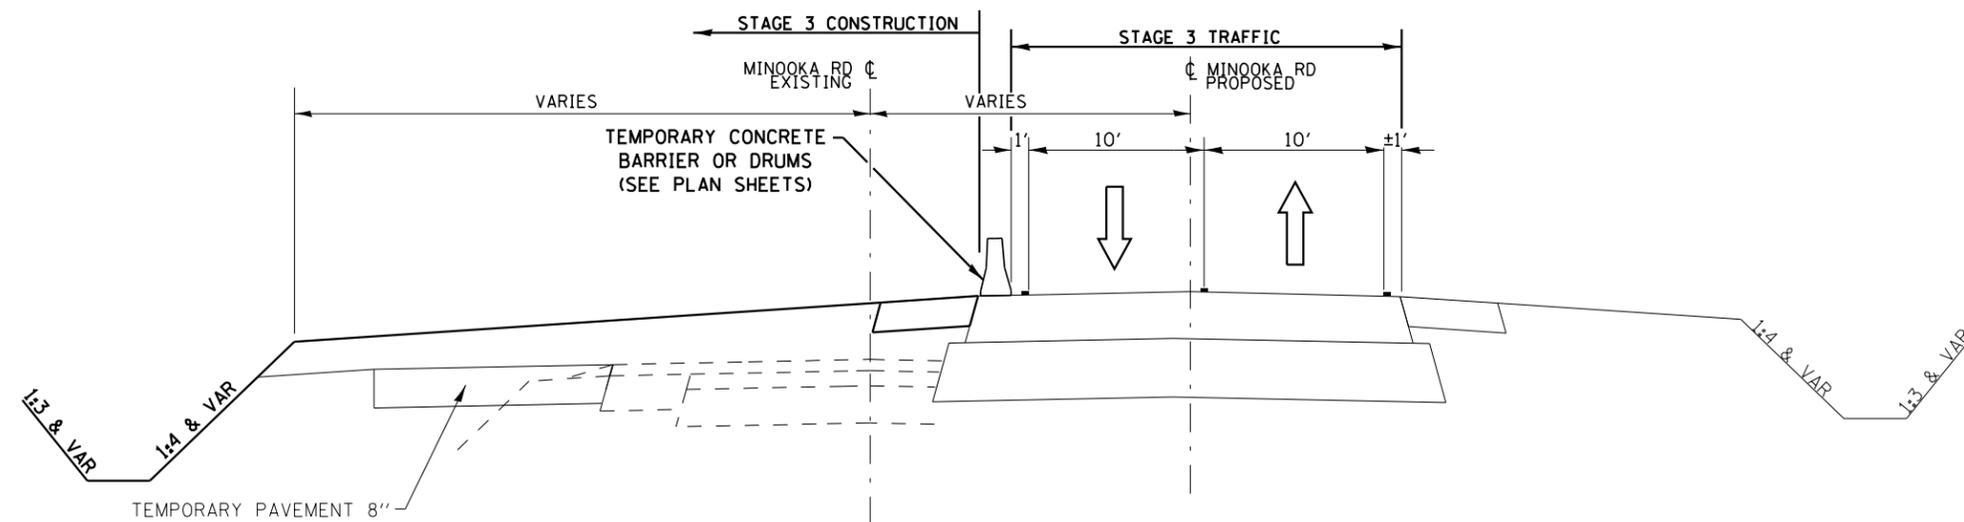

MINOOKA RD - STAGE 3

STA. 56±00 - STA. 72±50

FILE NAME =	USER NAME = duncanbd	DESIGNED -	REVISED -
et:\pwork\pwork\dot\duncanbd\dms58037\ep01904-sht-staging.DGN		DRAWN -	REVISED -
	PLOT SCALE = 100.0000' / in.	CHECKED -	REVISED -
\$MODELNAME\$	PLOT DATE = 3/15/2013	DATE -	REVISED -

STATE OF ILLINOIS
DEPARTMENT OF TRANSPORTATION

SUGGESTED MAINTENANCE OF TRAFFIC
MINOOKA ROAD STAGING TYPICALS

SCALE: SHEET OF SHEETS STA. TO STA.

F.A.I. RTE.	SECTION	COUNTY	TOTAL SHEETS	SHEET NO.
80	(32,47-4)HBR-2	GRUNDY	143	37
CONTRACT NO. 66873				
ILLINOIS FED. AID PROJECT				