



DURING STAGE 1 & STAGE 2 IT IS ASSUMED THAT THE ENTRANCE @ STA. 45+07.5 LT WILL BE CLOSED. IF ACCESS IS NEEDED DURING STAGING THE CONTRACTOR SHALL COORDINATE WITH THE PROPERTY OWNER AND ADJUST HIS/HER CONSTRUCTION SEQUENCE AS NEEDED.

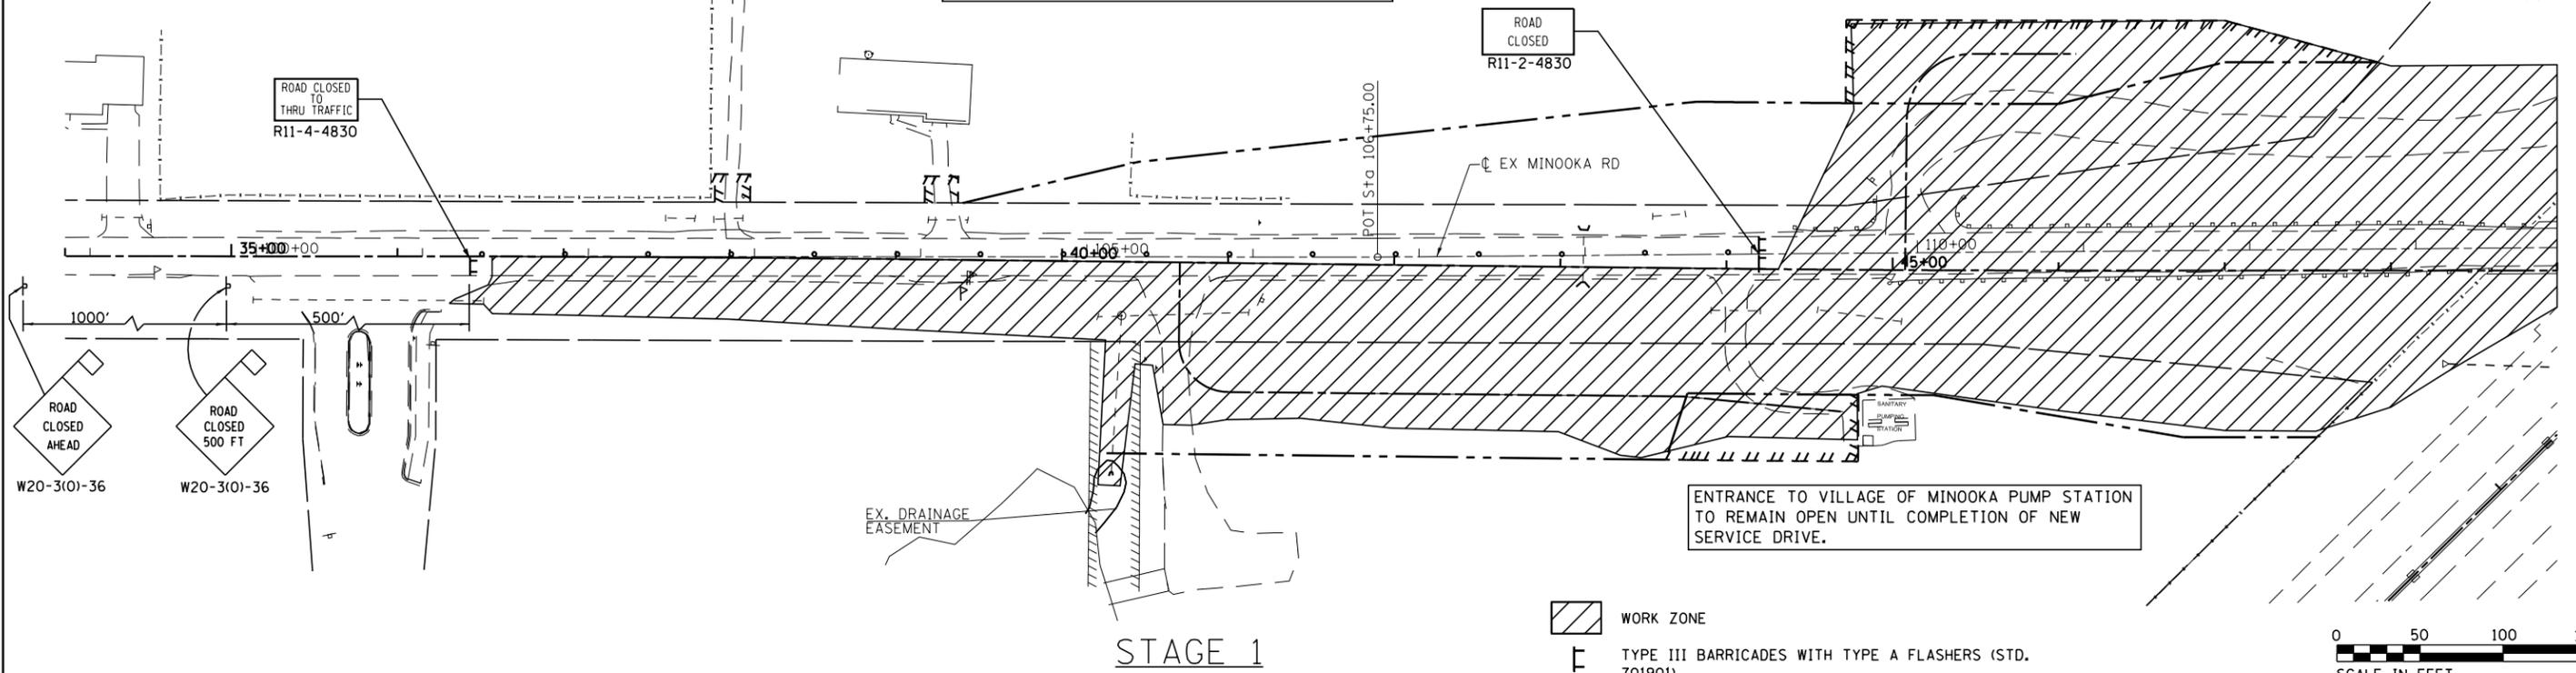

STAGE 1

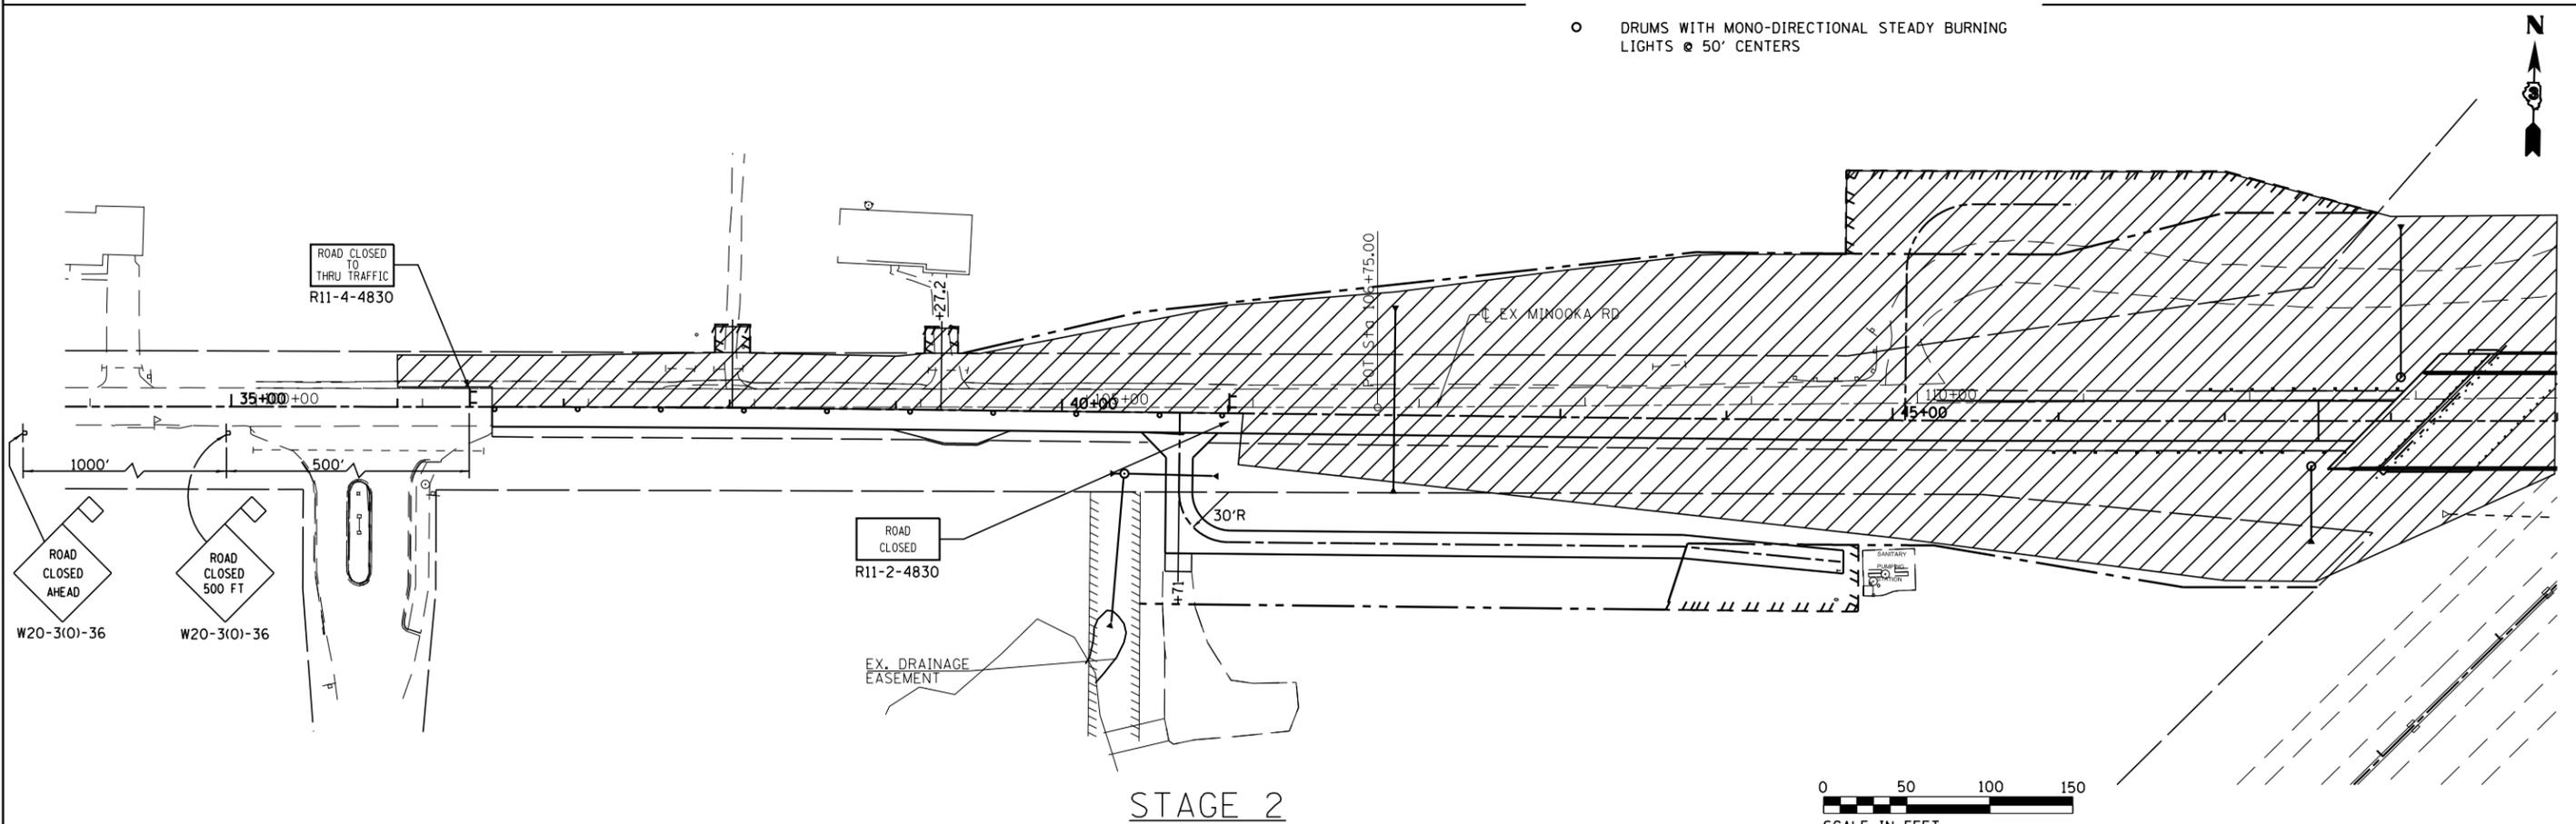

STAGE 2

FILE NAME =	USER NAME = duncanbd	DESIGNED -	REVISED -	STATE OF ILLINOIS DEPARTMENT OF TRANSPORTATION	SUGGESTED MAINTENANCE OF TRAFFIC MINOOKA ROAD				F.A.I. RTE.	SECTION	COUNTY	TOTAL SHEETS	SHEET NO.			
et:\pw\work\p\dms58037\ep01904-sht-staging.DGN	PLOT SCALE = 100.0000' / in.	DRAWN -	REVISED -		SCALE:	SHEET	OF	SHEETS	STA.	TO	STA.	80	(32,47-4)HBR-2	GRUNDY	143	38
#MODELNAME#	PLOT DATE = 3/15/2013	CHECKED -	REVISED -									CONTRACT NO. 66873				
		DATE -	REVISED -									ILLINOIS FED. AID PROJECT				