




LEGEND

NO. SIGNS REQUIRED

1	ALT EAST INTERSTATE 80	M4-1a M3-2 M1-1 M5-2R	9	ALT WEST INTERSTATE 80	M4-1a M3-2 M1-1 M6-1R
2	ALT EAST INTERSTATE 80	M4-1a M3-2 M1-1 M6-2R	10	ALT WEST INTERSTATE 80	M4-1a M3-2 M1-1 M6-2R
3	ALT EAST INTERSTATE 80	M4-1a M3-2 M1-1 M6-1R	11	ALT WEST INTERSTATE 80	M4-1a M3-2 M1-1 M6-1L
4	ALT EAST INTERSTATE 80	M4-1a M3-2 M1-1 M5-1L	12	ALT WEST INTERSTATE 80	M4-1a M3-2 M1-1 M5-1L
5	ALT EAST INTERSTATE 80	M4-1a M3-2 M1-1 M6-1L	13	ALT WEST INTERSTATE 80	M4-1a M3-2 M1-1 M4-6
6	ALT EAST INTERSTATE 80	M4-1a M3-2 M1-1 M5-1R	14	ALT WEST INTERSTATE 80	M4-1a M3-2 M1-1 M5-2R
7	ALT EAST INTERSTATE 80	M4-1a M3-2 M1-1	15	CHANGEABLE MESSAGE SIGN	(SEE NOTE 5)
8	ALT WEST INTERSTATE 80	M4-1a M3-2 M1-1			

1	1 EACH
2	1 EACH
3	2 EACH
4	1 EACH
5	1 EACH
6	1 EACH
7	6 EACH
8	9 EACH
9	1 EACH
10	1 EACH
11	2 EACH
12	2 EACH
13	1 EACH
14	1 EACH
15	1 EACH

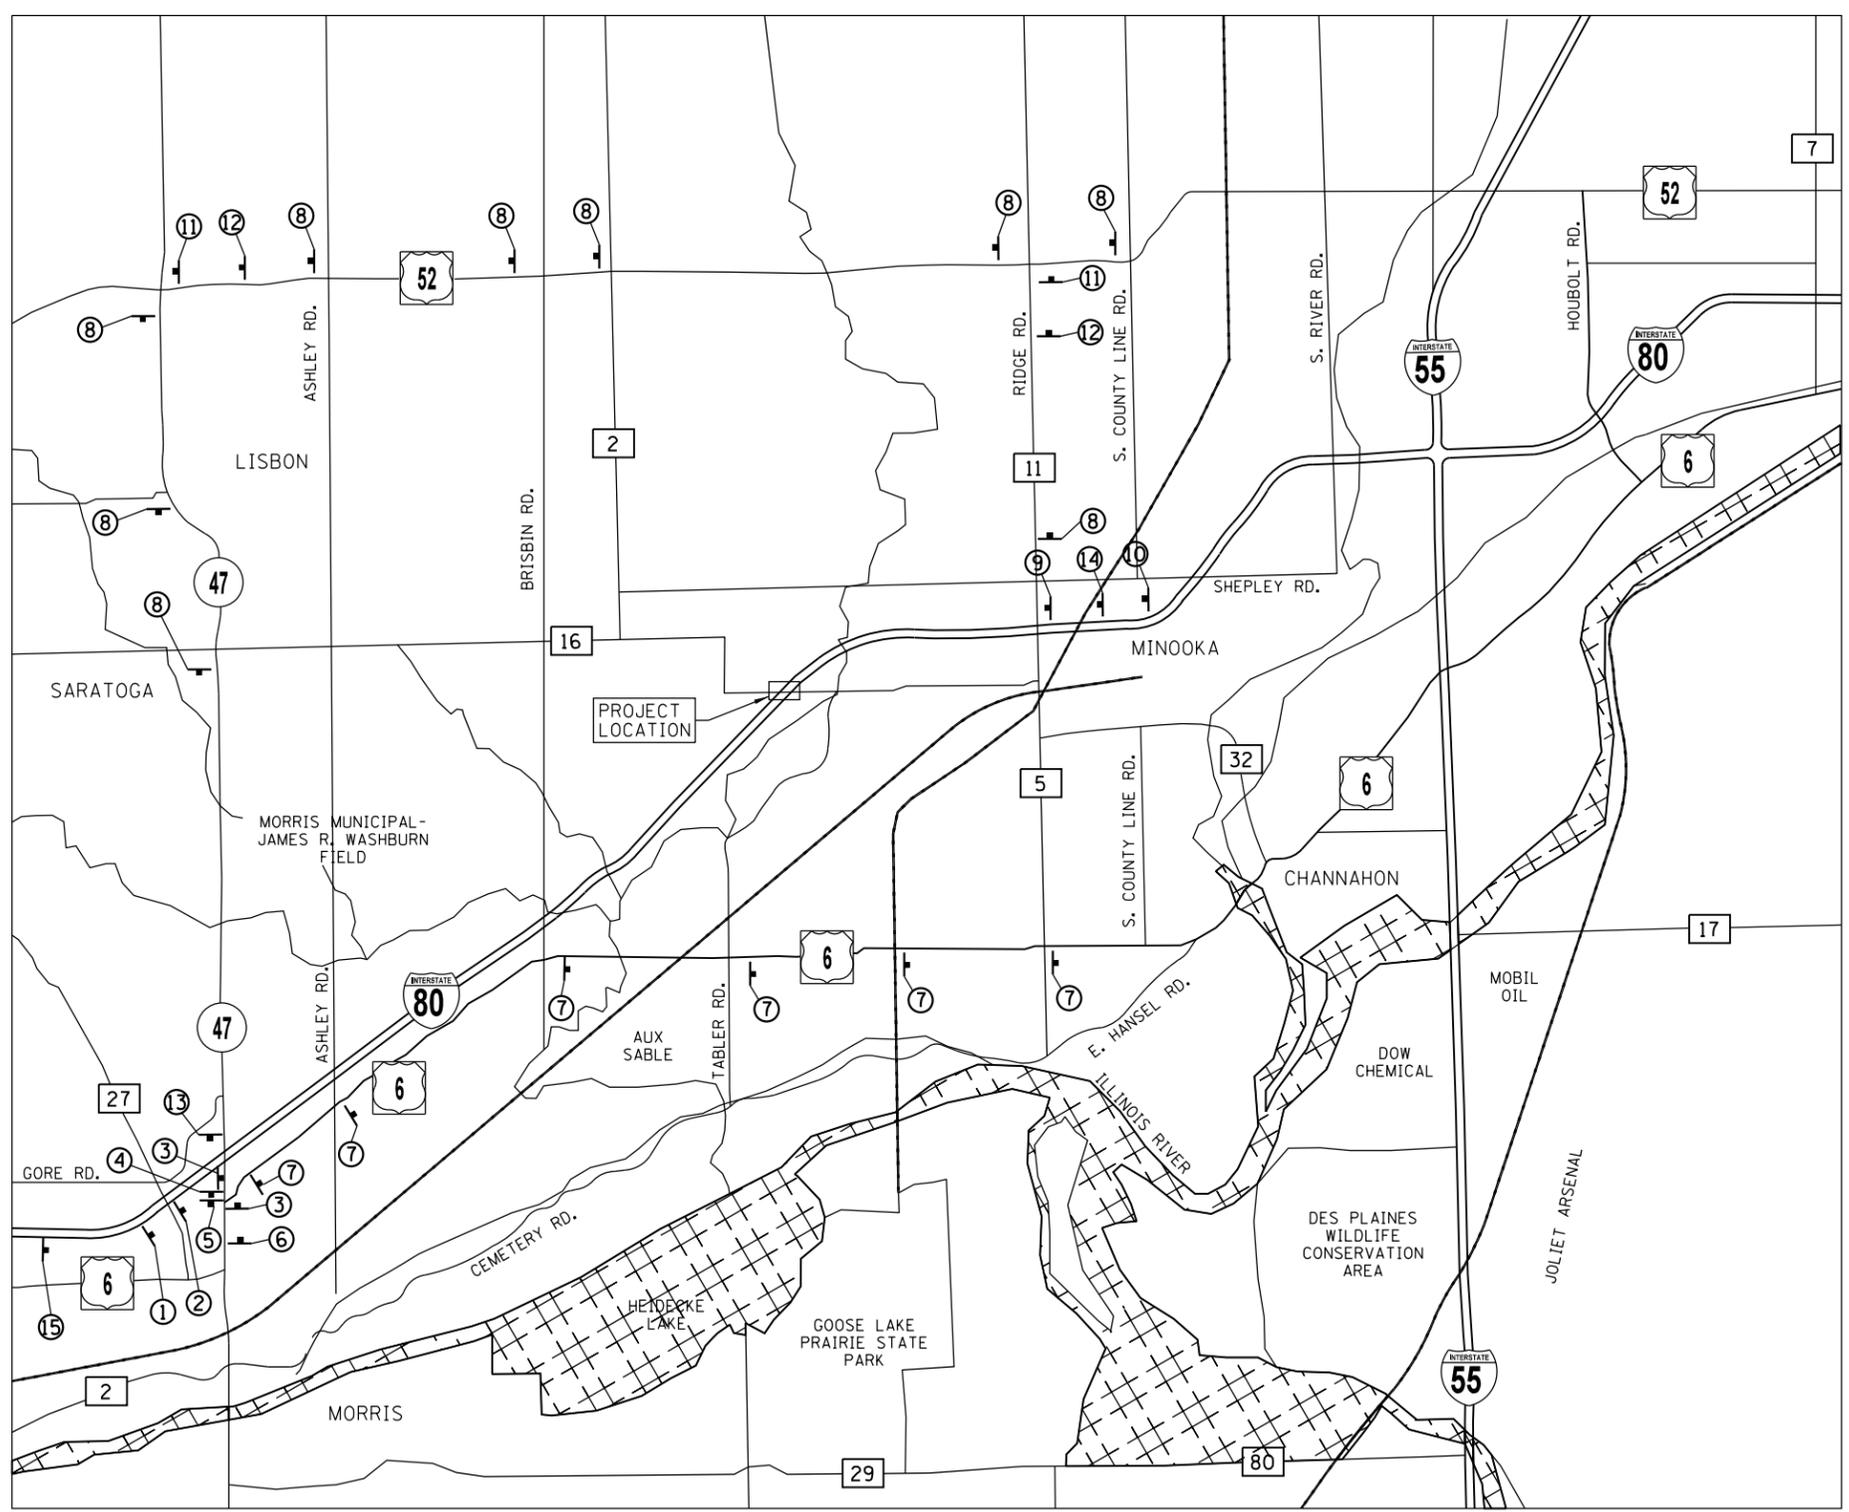

NOTES:

1. ALL SIGNS SHALL BE POST MOUNTED.
2. ALL SIGNS SHALL BE FURNISHED, ERECTED AND MAINTAINED BY THE CONTRACTOR.
3. ALTERNATE SIGNS ON RIDGE ROAD SHALL BE COVERED UNLESS OTHERWISE DIRECTED BY THE ENGINEER.
4. ALL SIGNS SHALL BE INCLUDED FOR PAYMENT FOR ALTERNATE ROUTE SIGNING.
5. CONTRACTOR SHALL PROVIDE A CHANGEABLE MESSAGE SIGN ON EASTBOUND I-80 AS INFORMATIONAL SIGN IN ADVANCE OF ALTERNATE ROUTE.
6. M4-1 "ALT", M5-1 & M6-1 DIRECTIONAL SIGNS SHALL BE BLACK LETTERING SYMBOL ON FLUORESCENT ORANGE BACKGROUND.
7. RESIDENT ENGINEER SHALL COORDINATE WITH DISTRICT 1 PRIOR TO PLACING ANY SIGNS/MESSAGE BOARDS IN WILL COUNTY.
8. ALTERNATE ROUTE SIGNING SHALL NOT BE PLACED UNTIL MINOOKA ROAD STRUCTURE IS READY TO BE CLOSED.

TEMPORARY INFORMATIONAL SIGNING NOTES:

1. INTERSTATE SHIELDS (36" FOR INTERSTATES, 24" FOR STATE ROUTES) SHALL BE STANDARD SIZE, BLUE BACKGROUND, WHITE LETTERING.
2. ALL ALTERNATE ROUTE SIGNING SHALL BE APPROVED BY THE ENGINEER PRIOR TO FABRICATION.