ELECTRICAL LOAD FOR INTERSECTION STREET WATTAGE BURNTIME COMPONENT NUMBER EACH US 45/52/ RED 4 11 50 KENNEDY OR YELLOW 4 22 25 15 25 GREEN RED ARROW LT. 2 50 9 YELLOW ARROW LT. 2 10 25 CREEN ARROW LT. 2 11 25 100 4 20 50 NORTH RED 3 11 STREET YELLOW 3 22 25 GREEN 3 15 25 YELLOW ARROW RT. 2 10 10 GREEN ARROW RT. 10 20 100 TRAFFIC SIGNAL CABINET CONTROLLER 100 50 100

AGENCY RESPONSIBLE FOR TRAFFIC SIGNAL ENERGY CHARGES, VILLAGE OF BRADLEY

THERE MAY BE ADDITIONAL ENERGY CHARGES DUE TO LIGHTING OR EMERGENCY VEHICLE DETECTION EQUIPMENT.

TRAFFIC SIGNALS LEGEND

Э	DENOTES NUMBER OF EXISTING CONDUCTORS				
0	DENOTES NUMBER OF PROPOSED CONDUCTORS				
\boxtimes	EXISTING CONTROLLER AND CABINET				
[_]	EXISTING SIGNAL SECTION 12"				
	SIGNAL SECTION 12"				
	RIGHT TURN GREEN				
	RIGHT TURN YELLOW				
(9)	EXISTING PEDESTRIAN PUSH BUTTON				
∳ 88j	EXISTING WALK/DON'T WALK WITH COUNT DOWN TIMER				
	EXISTING TRAFFIC SIGNAL BACKPLATE				
	PROPOSED TRAFFIC SIGNAL BACKPLATE				

CONSTRUCTION NOTES:

REMOVAL OF THE FOLLOWING ITEMS SHALL BE PAID FOR AS REMOVE EXISTING TRAFFIC SIGNAL EQUIPMENT:

1 EACH - SIGNAL HEAD, 1-FACE, 4-SECTION, BRACKET MOUNTED
1 EACH - SIGNAL HEAD, 1-FACE, 4-SECTION, MAST ARM MOUNTED

HOLES IN TRAFFIC SIGNAL POSTS OR MAST ARM POLES RESULTING FROM REMOVAL OF SIGNAL HEADS SHALL BE COVERED WITH STAINLESS STEEL PLATES AND MOUNTING HARDWARE, THIS WORK SHALL BE CONSIDERED INCLUDED IN THE COST OF REMOVE EXISTING TRAFFIC SIGNAL EQUIPMENT,

REMOVE AND REPLACE TWO (2) 4-SECTION HEADS WITH LED 5-SECTION HEADS.

** RELOCATE ONE (1) PEDESTRIAN SIGNAL HEAD AT TRAFFIC SIGNAL POST IN THE NORTHEAST QUADRANT OF THE INTERSECTION AS DIRECTED BY THE ENGINEER TO ALLOW PLACEMENT OF NEW 5-SECTION HEAD.

SCHEDULE OF QUANTITIES (96.7% STATE / 3.3% CITY)

MAINTENANCE OF EXISTING TRAFFIC SIGNAL INSTALLATION

TRAFFIC SIGNAL BACKPLATE, LOUVERED, FORMED PLASTIC

RELOCATE EXISTING PEDESTRIAN SIGNAL HEAD *

REMOVE EXISTING TRAFFIC SIGNAL EQUIPMENT

SIGNAL HEAD, POLYCARBONATE, LED, 1-FACE, 5-SECTION, BRACKET MOUNTED

SIGNAL HEAD, POLYCARBONATE, LED, 1-FACE, 5-SECTION, MAST ARM MOUNTED

BRADLEY US 45/52 (KENNEDY DR) & NORTH ST

ITEM NO.

85000200


88040150

88040160

88200410

89500200

89502375

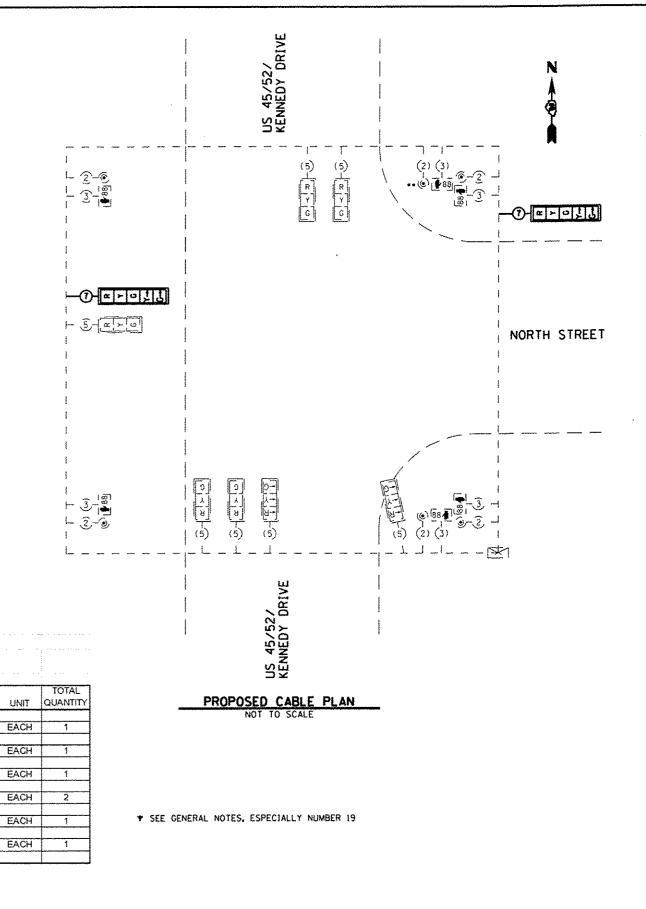

						+ DEKALB, GRUNDY, KANKAKEE & LASALLE
FILE NAME :	USER NAME :	DESIGNED	REVISED		TRAFFIC SIGNAL CABLE PLAN	RTE. SECTION COUNTY SHEETS NO.
D366C67-SHT-TS-C-BR-US+5-NDRTH.BGN		DRAWN - ARR/NY	REVISED	STATE OF ILLINOIS	BRADLEY - US 45-52 (KENNEDY DR) & NORTH STREET	D-3 LED RETROFIT 2013-1 + 38 19
	PLOT SCALE 4 1" 7 20"	CHECKED - PM	REVISED	DEPARTMENT OF TRANSPORTATION		CONTRACT NO. 66C67
	PLOT DATE = 03/13	DATE - 03/13	REVISEO		SCALE: 1" = 20' SHEET NO. OF SHEETS STA. TO STA.	ILLINOIS FED. AID PROJECT