## ELECTRICAL LOAD FOR INTERSECTION STREET WATTAGE BURNTIME NAME COMPONENT NUMBER EACH 50 IL 251/ RED 6 11 13TH STREET YELLOW 22 25 6 CREEN 6 15 25 YELLOW ARROW LT. 4 10 10 GREEN ARROW LT. 4 11 10 4 20 100 RED 6 11 50 MERIDEN STREET YELLOW 6 22 25 CREEN 15 25 YELLOW ARROW LT. 4 10 10 GREEN ARROW LT. 11 10 100 4 20 TRAFFIC SIGNAL CABINET CONTROLLER 100 100 50

ACENCY RESPONSIBLE FOR TRAFFIC SIGNAL ENERGY CHARGES

THERE MAY BE ADDITIONAL ENERGY CHARGES DUE TO LIGHTING OR EMERGENCY VEHICLE DETECTION EQUIPMENT.

## TRAFFIC SIGNALS LEGEND

	THAT TO STOTALS LEGETS					
Э	DENOTES NUMBER OF EXISTING CONDUCTORS					
0	DENOTES NUMBER OF PROPOSED CONDUCTORS					
$\boxtimes$	EXISTING CONTROLLER AND CABINET					
	EXISTING SIGNAL SECTION 12"					
	SIGNAL SECTION 12"					
<u>-</u>	LEFT TURN GREEN					
回	LEFT TURN YELLOW					
(*)	EXISTING PEDESTRIAN PUSH BUTTON					
<u>₹</u> 88	EXISTING WALK/DON'T WALK WITH COUNT DOWN TIMER					
	EXISTING TRAFFIC SIGNAL BACKPLATE					
	PROPOSED TRAFFIC SIGNAL BACKPLATE					

## CONSTRUCTION NOTES:

REMOVAL OF THE FOLLOWING ITEMS SHALL BE PAID FOR AS REMOVE EXISTING TRAFFIC SIGNAL EQUIPMENT:

4 EACH - SIGNAL HEAD, 1-FACE, 4-SECTION, BRACKET MOUNTED

4 EACH - SIGNAL HEAD, 1-FACE, 4-SECTION, MAST ARM MOUNTED

HOLES IN TRAFFIC SIGNAL POSTS OR MAST ARM POLES RESULTING FROM REMOVAL OF SIGNAL HEADS SHALL BE COVERED WITH STAINLESS STEEL PLATES AND MOUNTING HARDWARE. THIS WORK SHALL BE CONSIDERED INCLUDED IN THE COST OF REMOVE EXISTING TRAFFIC SIGNAL EQUIPMENT.

REMOVE AND REPLACE EIGHT (8) 4-SECTION HEADS WITH LED 5-SECTION HEADS.

\*\*RELOCATE FOUR (4) PEDESTRIAN SIGNAL HEADS AT THE TRAFFIC SIGNAL POSTS IN THE NORTHEAST, SOUTHEAST, SOUTHWEST, AND NORTHWEST QUADRANTS OF THE INTERSECTION AS DIRECTED BY THE ENGINEER TO ALLOW PLACEMENT OF

SCHEDULE OF QUANTITIES (95% STATE / 5% CITY)

MAINTENANCE OF EXISTING TRAFFIC SIGNAL INSTALLATION

TRAFFIC SIGNAL BACKPLATE, LOUVERED, FORMED PLASTIC

RELOCATE EXISTING PEDESTRIAN SIGNAL HEAD

89502375 REMOVE EXISTING TRAFFIC SIGNAL EQUIPMENT

MENDOTA IL 251 (13TH ST) & MERIDEN ST


DESCRIPTION

ITEM NO.

85000200

88040150

89500200

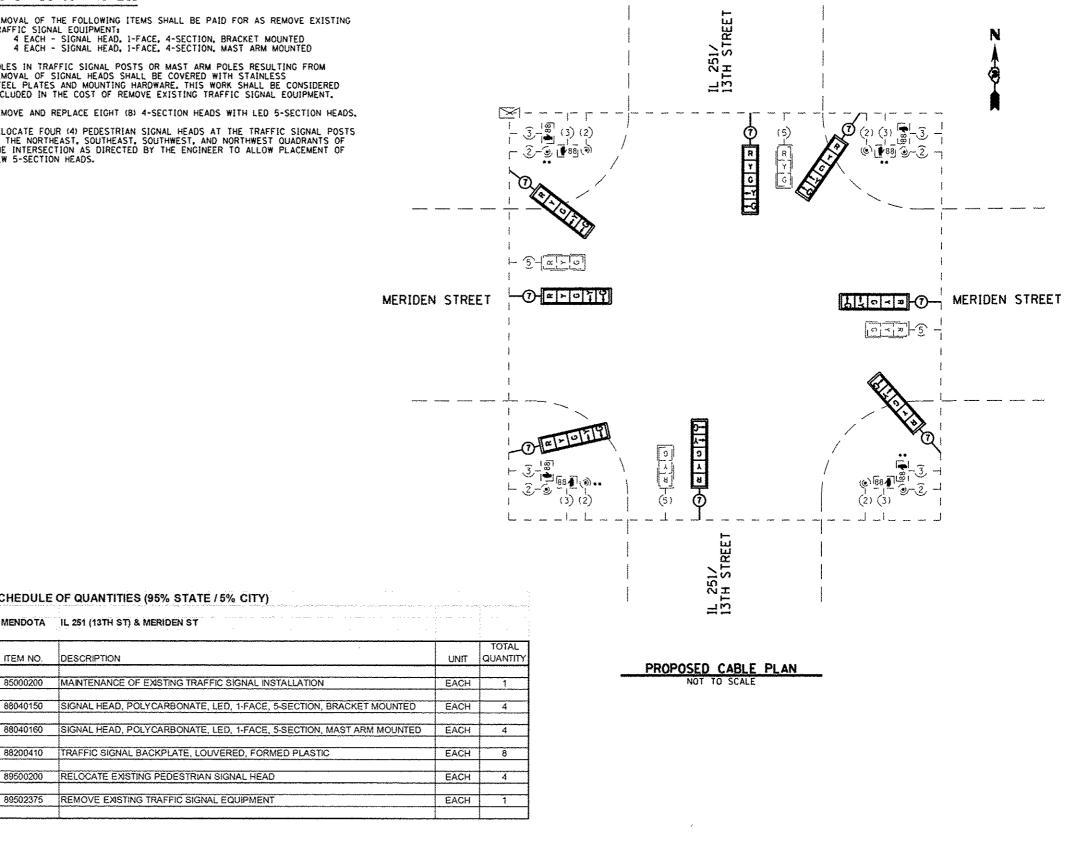

						. DEXALB. GI	RUNDY, KANKAKI	KEE & LASALLE
FILE NAME :	USER NAME :	DESIGNED	REVISED		TRAFFIC SIGNAL CABLE PLAN	F.A SECTION	COUNTY	TOTAL SHEET
D366C67-SHT-TS-C-M-IL25L-MERIDEN.OCN		DRAWN - ARR/NY	REVISED	STATE OF ILLINOIS		D-3 LEO RETROEIT 2013-1	<del>                                     </del>	38 29
	PLOT SCALE * 1' = 20'	CHECKED - PM	REVISED	DEPARTMENT OF TRANSPORTATION	MENDOTA – IL 251 (13TH STREET) & MERIDEN STREET		CONTRACT	NO. 66C67
	PLOT DATE = 03/13	DATE - 03/13	REVISED		SCALE: 1" = 20' SHEET NO OF SHEETS STA TO STA	ILL (NOIS FED. A	AID PROJECT	