



PLAN - TRAFFIC BARRIER TERMINAL TYPE 3A

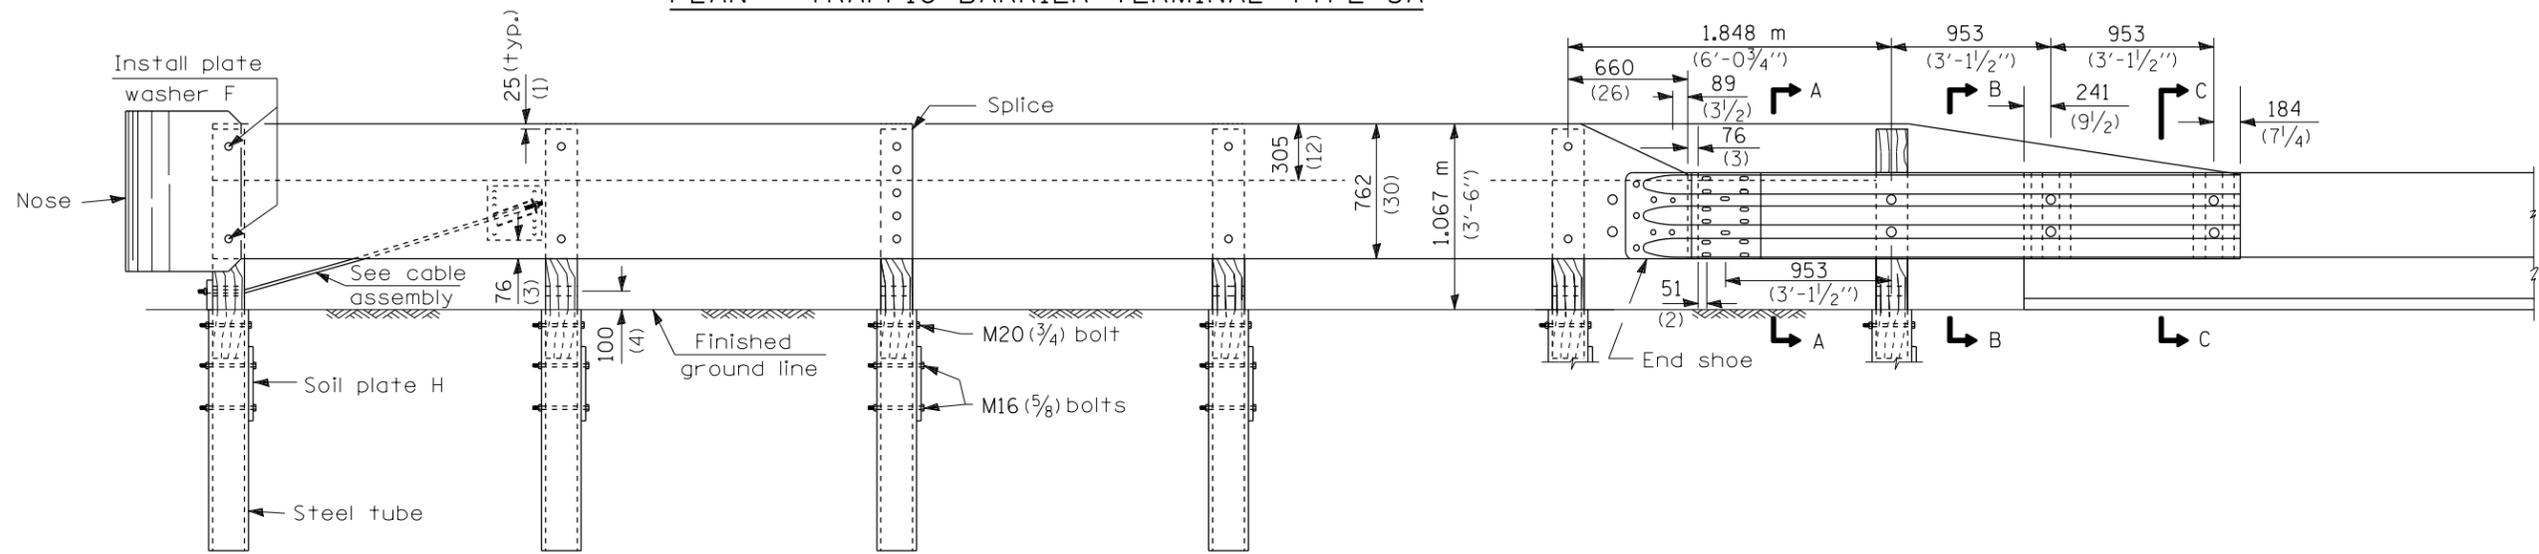


ELEVATION

2- M16x280 (5/8x11) threaded rods with nuts and washers

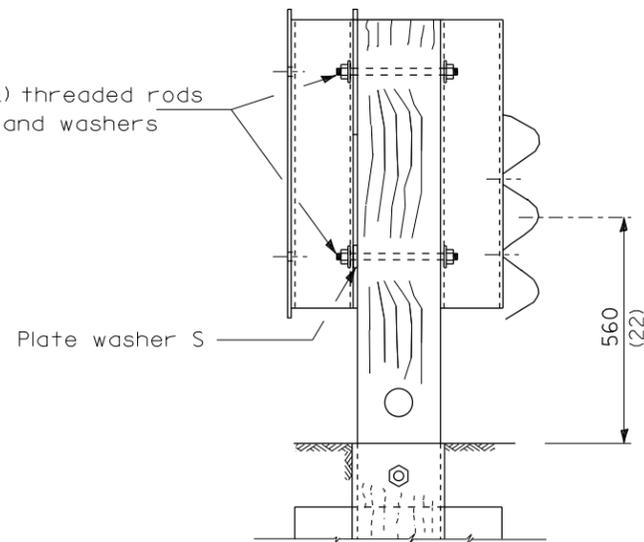

SECTION A-A


2- M16 (5/8) button head bolts with hex nuts and washers recessed in wood block.

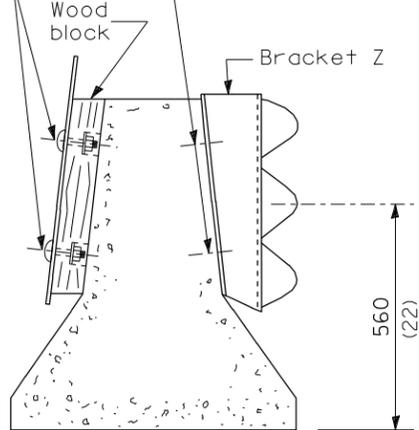

SECTION B-B

4 - 2 unit expanding or self-drilling anchors for M16 (5/8) bolts with standard washers

4-M16 (5/8) button head bolts with hex nuts and washers installed thru concrete barrier, with button head on plate side. Pre-drill 25 (1) dia. holes in concrete barrier.

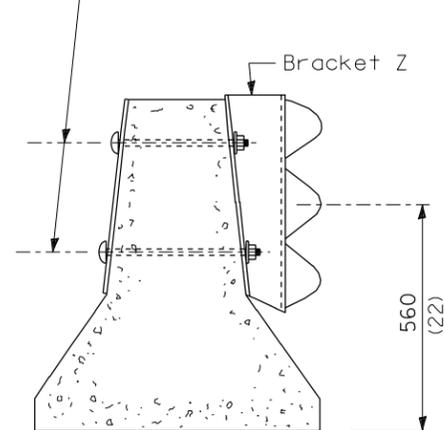

SECTION C-C

DETAIL INCLUDED FOR REPAIR ONLY

All dimensions are in millimeters (inches) unless otherwise shown.

FILE NAME =	USER NAME = corcoranlm	DESIGNED -	REVISED -
et:\pw\work\p\dtdot\corcoranlm\d0329287\066c76-sht-details.dgn		DRAWN -	REVISED -
		CHECKED -	REVISED -
		DATE -	REVISED -

STATE OF ILLINOIS
DEPARTMENT OF TRANSPORTATION

TRAFFIC BARRIER TERMINAL TYPE 3 & 3A

SCALE: SHEET NO. OF SHEETS STA. TO STA.

• D-3 HIGHWAY DAMAGE REPAIR 2014			
F.A. RTÉ.	SECTION	COUNTY	TOTAL SHEETS
VAR.	*	VAR.	43
			SHEET NO. 16
CONTRACT NO. 66C76			
FED. ROAD DIST. NO. ILLINOIS FED. AID PROJECT			