



12' (3.6 m) WIDE LANES

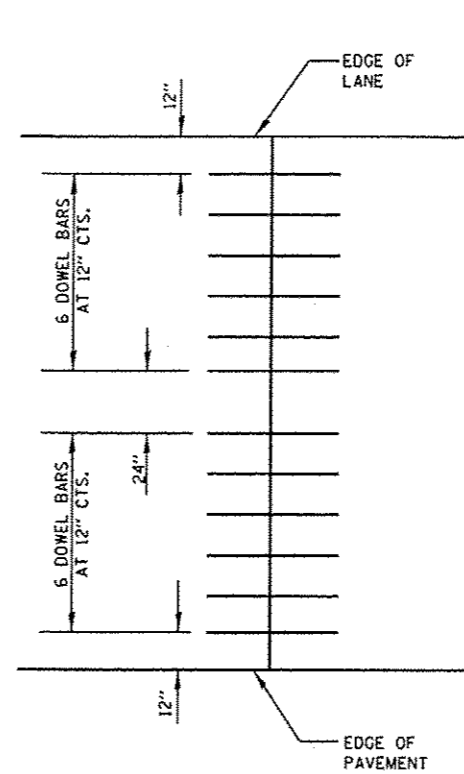

14' WIDE RAMP

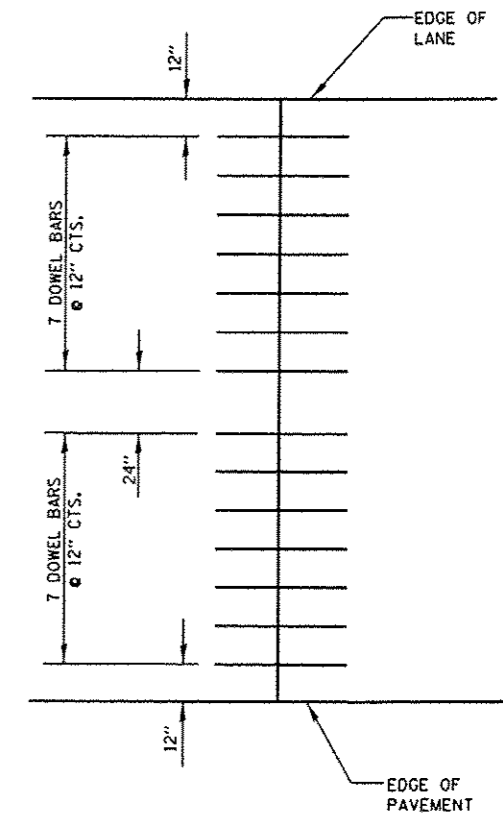

16' WIDE RAMP

FILE NAME *	USER NAME = patelyj	DESIGNED -	REVISED -
c:\pwwork\patid\patelyj\0335477\0366	03-shr-details.dgn	DRAWN -	REVISED -
	PLOT SCALE = 1/8" = 1' / in.	CHECKED -	REVISED -
	PLOT DATE = 4/3/2013	DATE -	REVISED -

STATE OF ILLINOIS
DEPARTMENT OF TRANSPORTATION

CLASS B PATCHES

SCALE: SHEET NO. 1 OF 1 SHEETS STA. TO STA.

F.A.J. RTE.	SECTION	COUNTY	TOTAL SHEETS	SHEET NO.
57	D3 PATCHING 2014-3	KANKAKEE	17	15
CONTRACT NO. 66C89			ILLINOIS FED. AID PROJECT	