



TYPICAL PAVEMENT MARKING FOR ENTRANCE RAMP TERMINALS

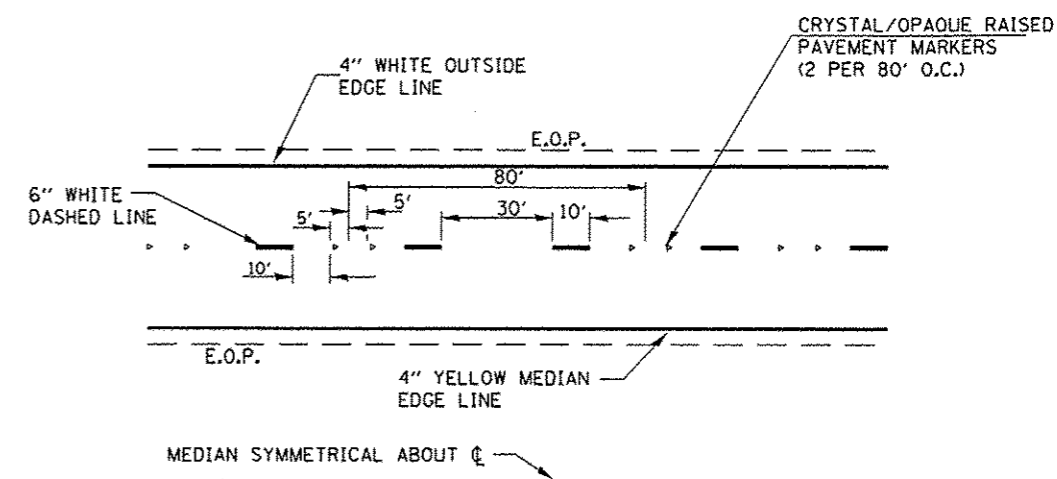

TYPICAL PAVEMENT MARKINGS

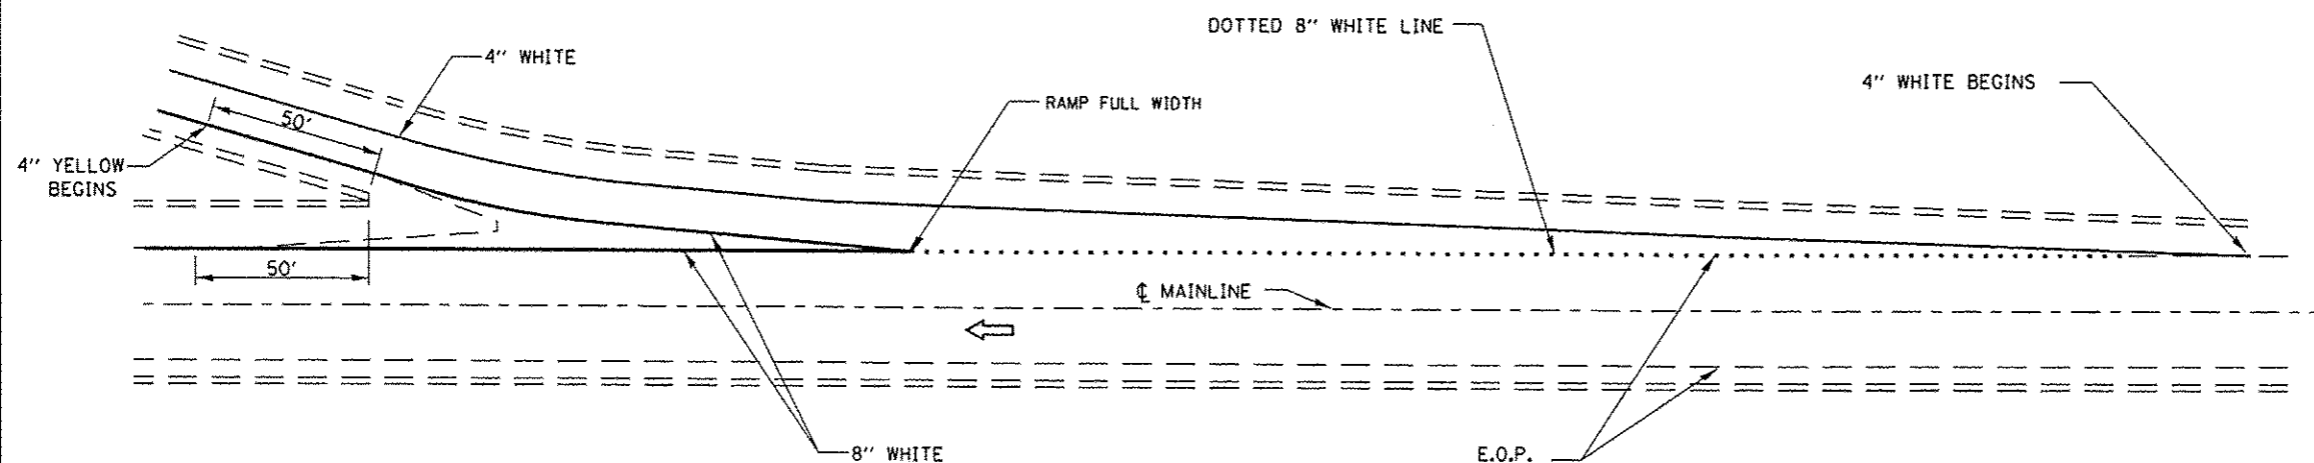

TYPICAL PAVEMENT MARKINGS FOR EXIT RAMP TERMINALS

FILE NAME =	USER NAME = woodshankr1	DESIGNED - RON WOODSHANK	REVISED -	STATE OF ILLINOIS DEPARTMENT OF TRANSPORTATION	TYPICAL PAVEMENT MARKING		F.A.T. RTE.	SECTION	COUNTY	TOTAL SHEETS	SHEET NO.
c:\pwwork\pwwork\woodshankr1\0336599\366C92-shr-details.dgn		DRAWN - RON WOODSHANK	REVISED -		57	D3 PATCHING 2014-4	IROQUOIS	19	19		
PLOT SCALE = 1/8" = 1' / in.		CHECKED -	REVISED -		SCALE: SHEET NO. 1 OF 1 SHEETS STA. TO STA.		CONTRACT NO. 66C92		ILLINOIS FED. AID PROJECT		
PLOT DATE = 3/28/2013		DATE -	REVISED -								