
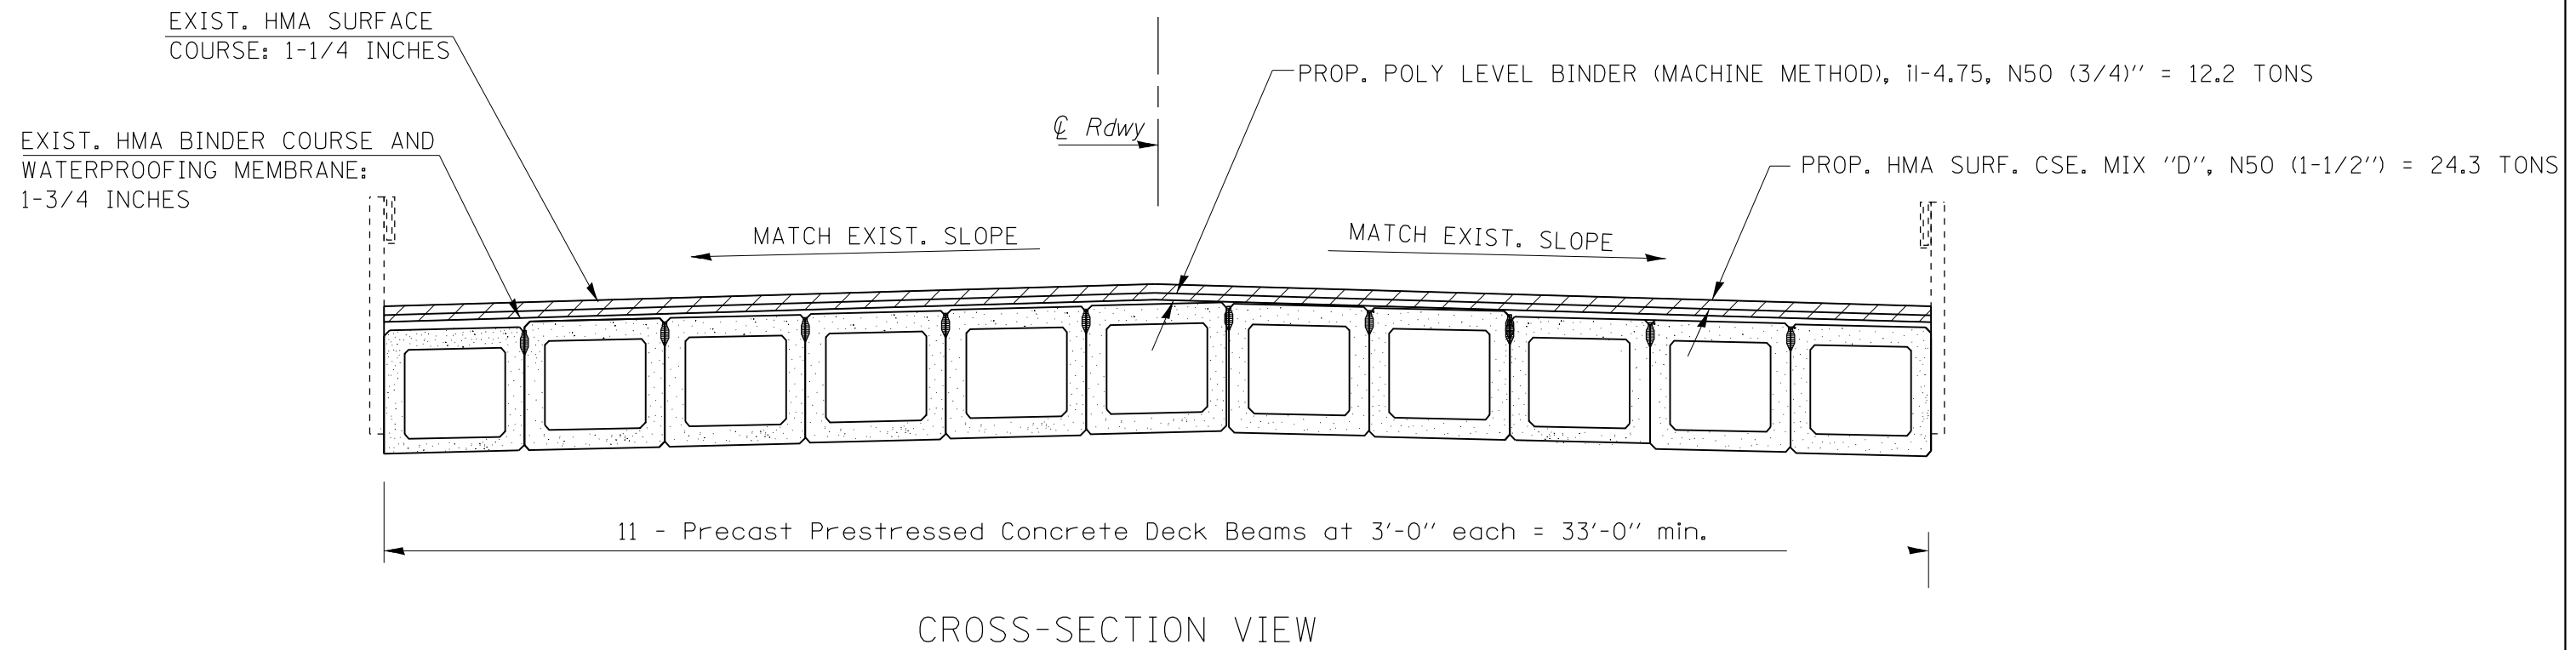


NOTES:

1. THE TRANSFER DEVICE SHALL BE EMPTIED BEFORE PAVING OVER THE STRUCTURE.
2. THE CONTRACTOR SHALL VERIFY THE DEPTH OF THE BITUMINOUS WEARING SURFACE PRIOR TO REMOVING ALL OF THE MATERIAL. THE MATERIAL THICKNESS ALONG THE CENTER OF THE STRUCTURE MAY NOT BE AS THICK AS THE TYPICAL SHOWS ON THIS SHEET. THE CONTRACTOR NEEDS TO TAKE ALL PRECAUTIONS TO NOT DAMAGE THE WATERPROOFING MEMBRANE. IF THE CONTRACTOR DAMAGES THE WATERPROOFING MEMBRANE, IT SHALL BE FIXED ACCORDING TO THE HMA SURFACE REMOVAL SPECIAL PROVISION.

PROPOSED HMA SURFACE REMOVAL - 2-1/4 INCHES = 290 SQ. YD.

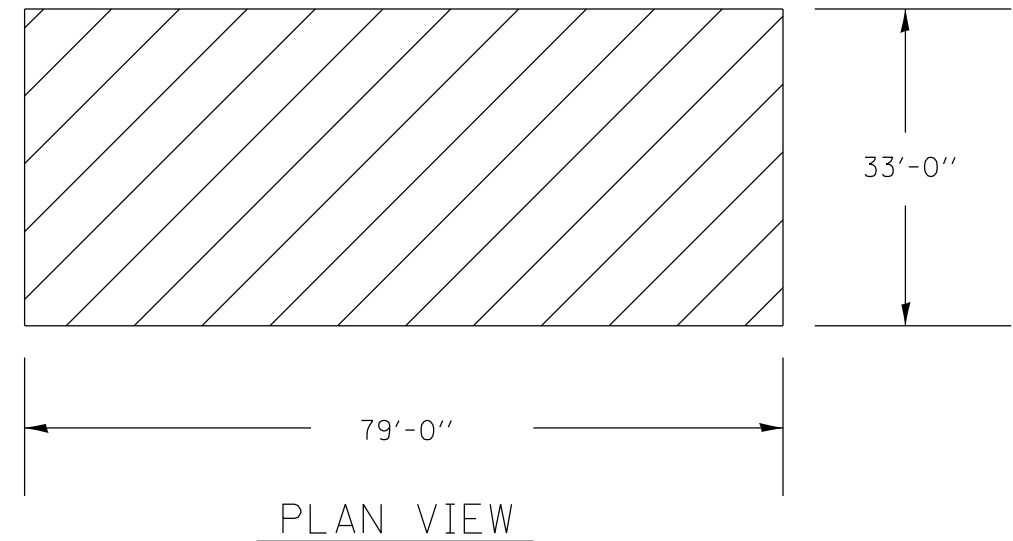

FILE NAME = 68982.dgn	USER NAME = aubreys	DESIGNED -	REVISED -	STATE OF ILLINOIS DEPARTMENT OF TRANSPORTATION	STRUCTURE NO. 062-0039 TYPICAL SECTION			F.A.S. RTE. 2361	SECTION 101 RS-4; 102 RS-5	COUNTY MARSHALL	TOTAL SHEETS 51	SHEET NO. 19
Default	PLOT SCALE = 40.0000' / in.	DRAWN -	REVISED -					SCALE:	SHEET 19 OF 51 SHEETS	STA. 530+00 TO STA. 530+24	CONTRACT NO. 68982	
	PLOT DATE = 3/21/2013	CHECKED -	REVISED -									
		DATE -	REVISED -									