



PROPOSED HMA SURF. REM. - BUTT JOINT

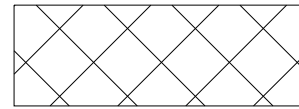

PROPOSED HMA SURF. REM., 1-1/2"

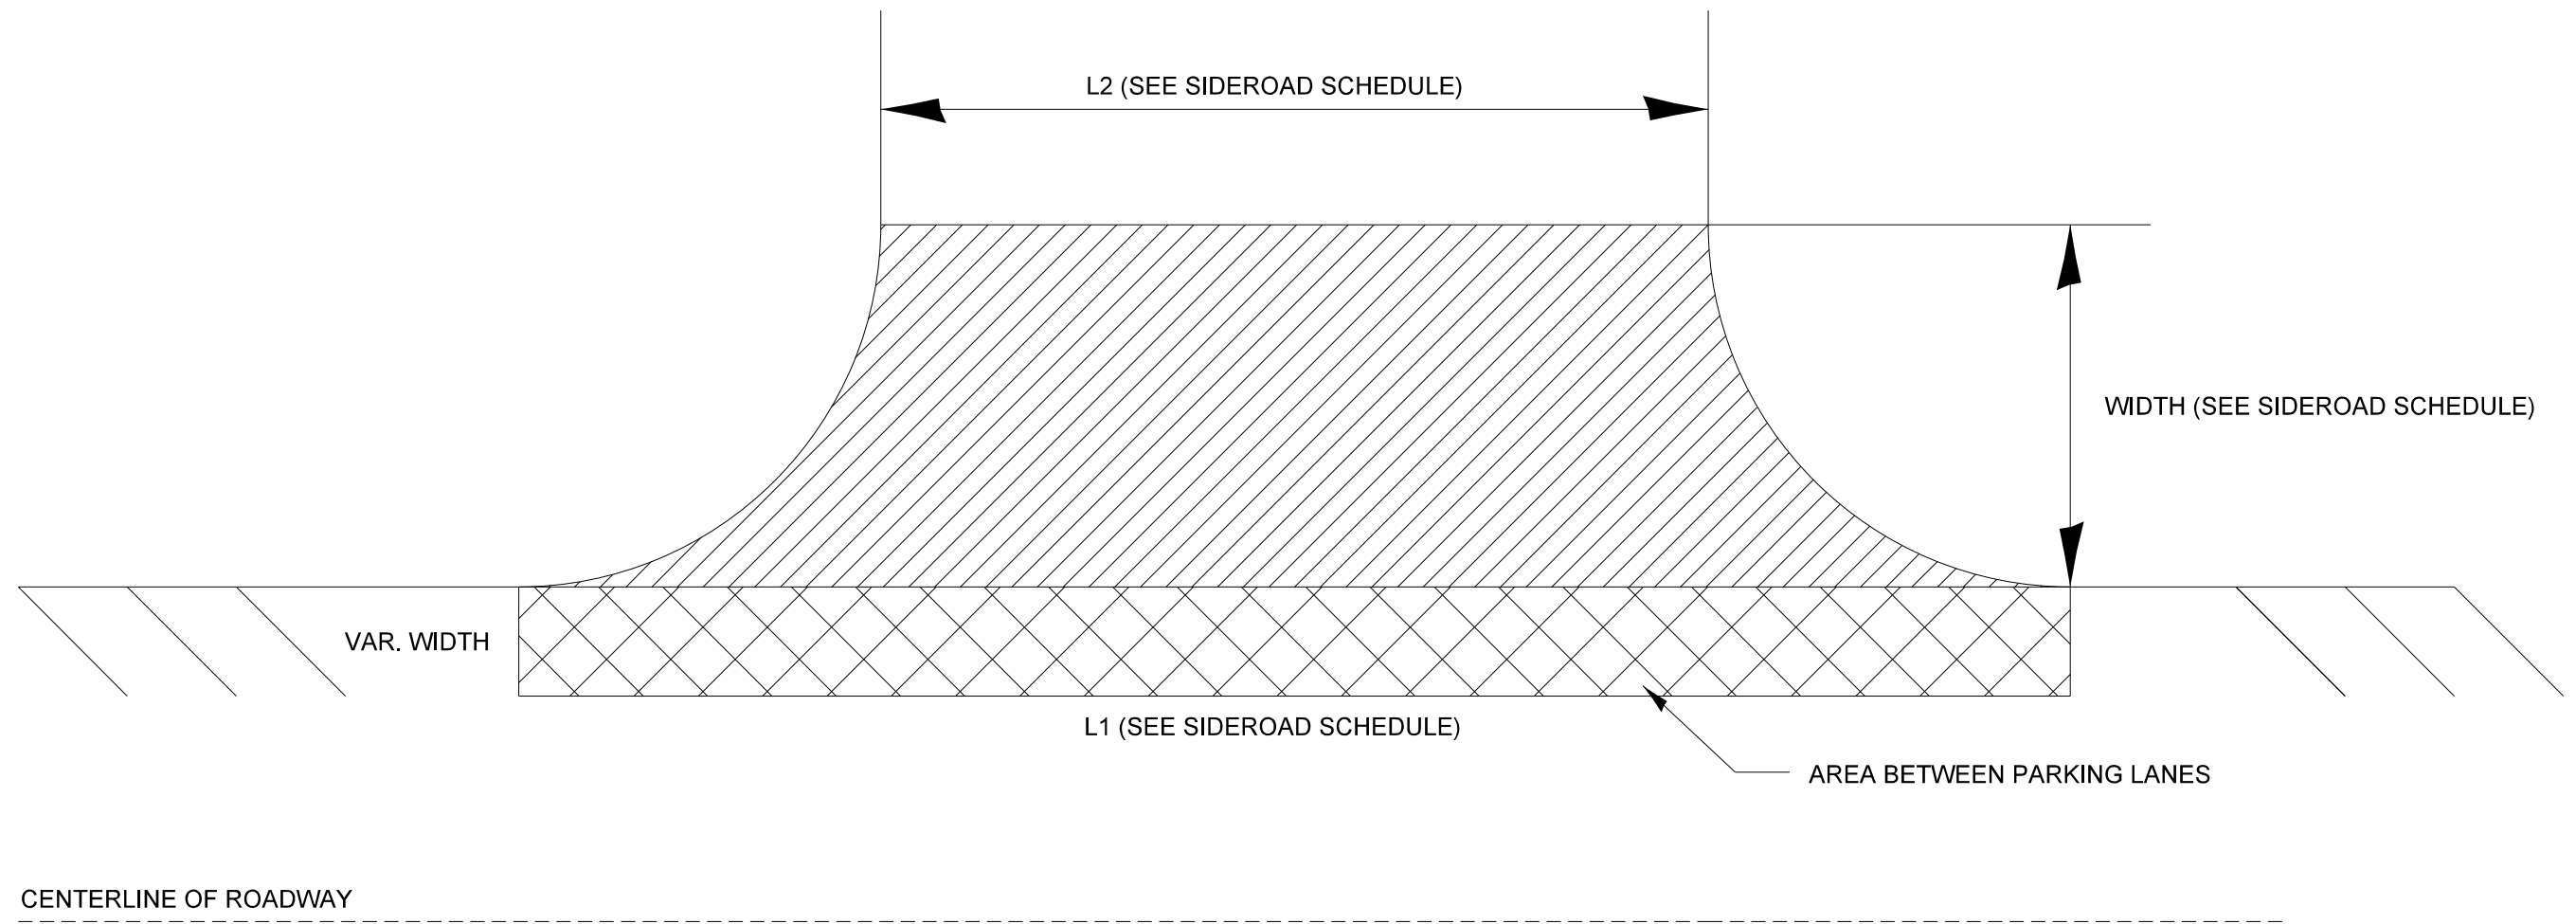

FILE NAME = 68982.dgn	USER NAME = aubreygs	DESIGNED -	REVISED -
Default		DRAWN -	REVISED -
	PLOT SCALE = 40.0000' / in.	CHECKED -	REVISED -
	PLOT DATE = 3/21/2013	DATE -	REVISED -

**STATE OF ILLINOIS
DEPARTMENT OF TRANSPORTATION**

SIDEROAD DETAILS

SCALE: SHEET 20 OF 51 SHEETS

F.A.S. RTE.	SECTION	COUNTY	TOTAL SHEETS	SHEET NO.
2361	101 RS-4; 102 RS-5	MARSHALL	51	20
CONTRACT NO. 68982				
ILLINOIS FED. AID PROJECT				