


*USE STANDARD DETECTABLE WARNING W/ DIMENSIONS OF 5' X '2, UNLESS OTHERWISE NOTED.

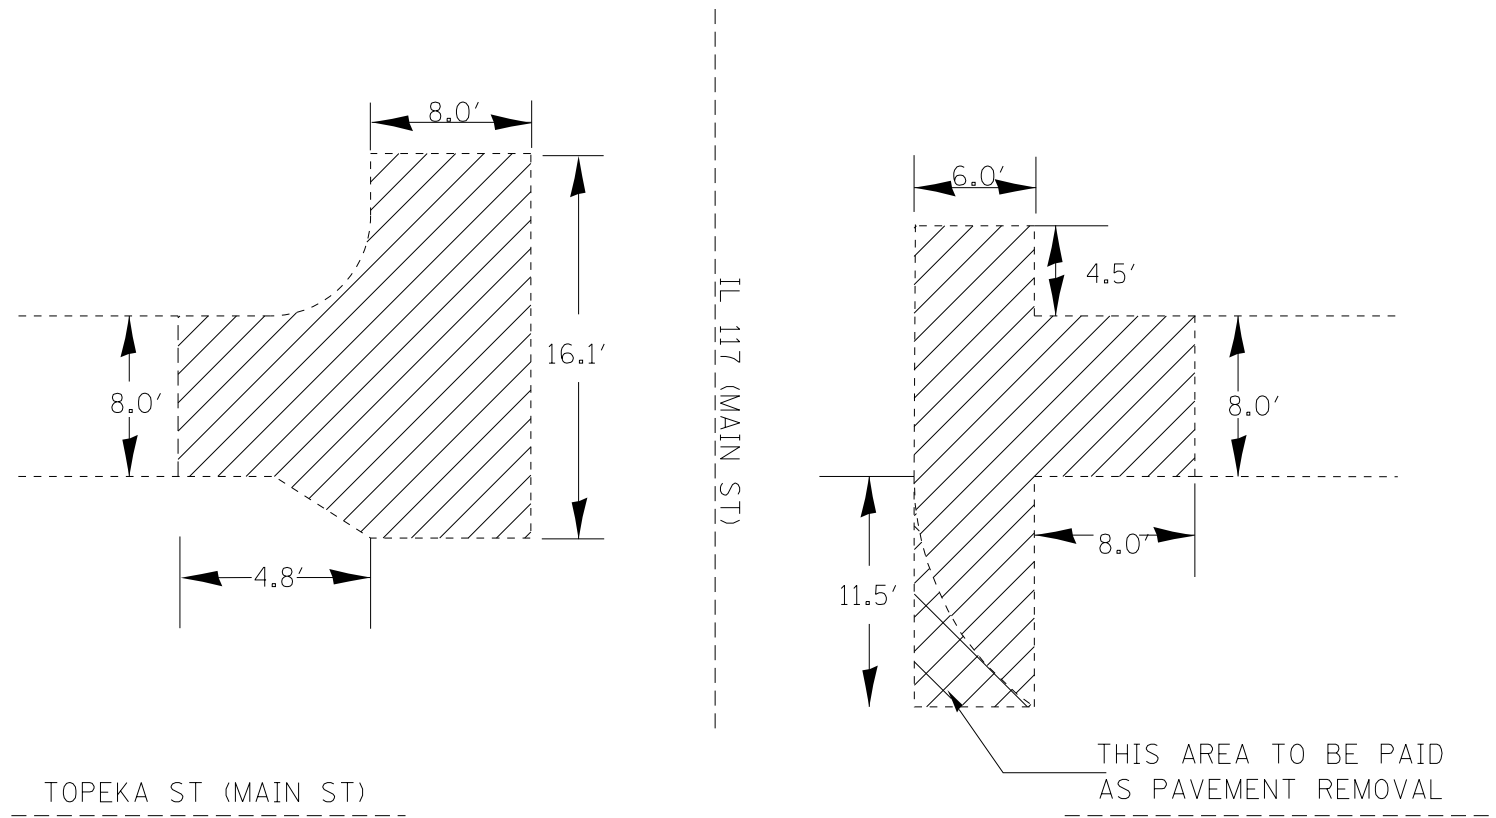


SIDEWALK REMOVAL SPL = 167.2 SQ FT

SIDEWALK REMOVAL SPL = 208 SQ FT



PROP PCC SIDEWALK 4" SPL = 167.2 SQ FT
DETECTABLE WARNINGS= 20 SQ FT

PROP PCC SIDEWALK 4" SPL = 208 SQ FT
DETECTABLE WARNINGS =20 SQ FT

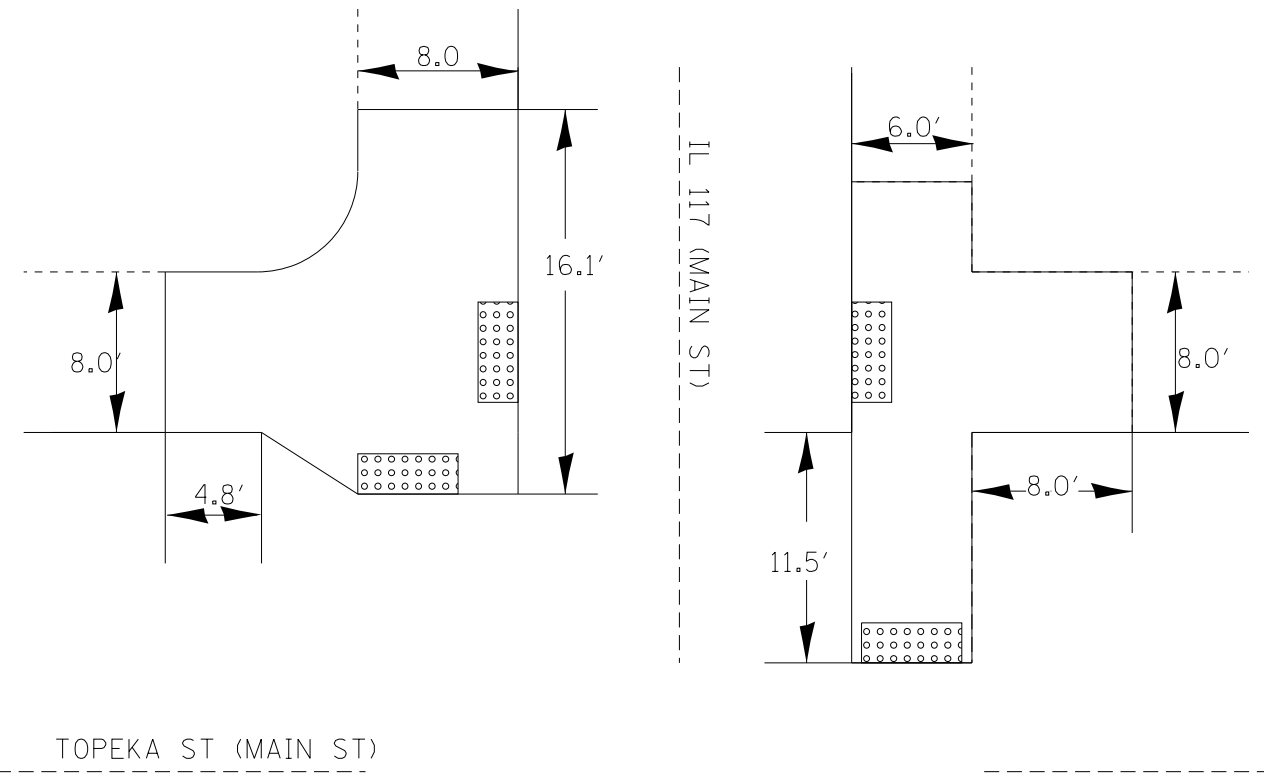

SEE SCHEDULES FOR REMOVAL AND PROPOSED QUANTITIES

EXISTING

PROPOSED

REMOVAL

DRAWING NOT TO SCALE

FILE NAME = 68982.dgn	USER NAME = aubreygs	DESIGNED -	REVISED -
Default		DRAWN -	REVISED -
	PLOT SCALE = 40.0000' / in.	CHECKED -	REVISED -
	PLOT DATE = 3/21/2013	DATE -	REVISED -

STATE OF ILLINOIS
DEPARTMENT OF TRANSPORTATION

SIDEWALK DETAILS (IL 117 AND TOPEKA ST, NE & NW CORNER)

SCALE: SHEET 35 OF 51 SHEETS STA. 572+00

F.A.S. RTE.	SECTION	COUNTY	TOTAL SHEETS	SHEET NO.
2361	101 RS-4; 102 RS-5	MARSHALL	51	35
CONTRACT NO. 68982				
ILLINOIS FED. AID PROJECT				