



PLAN	SURVEYED	BY	DATE
	PLOTTED		
	NOTE BOOK		
	NO.		
	CHECKED		
	FILE NAME		

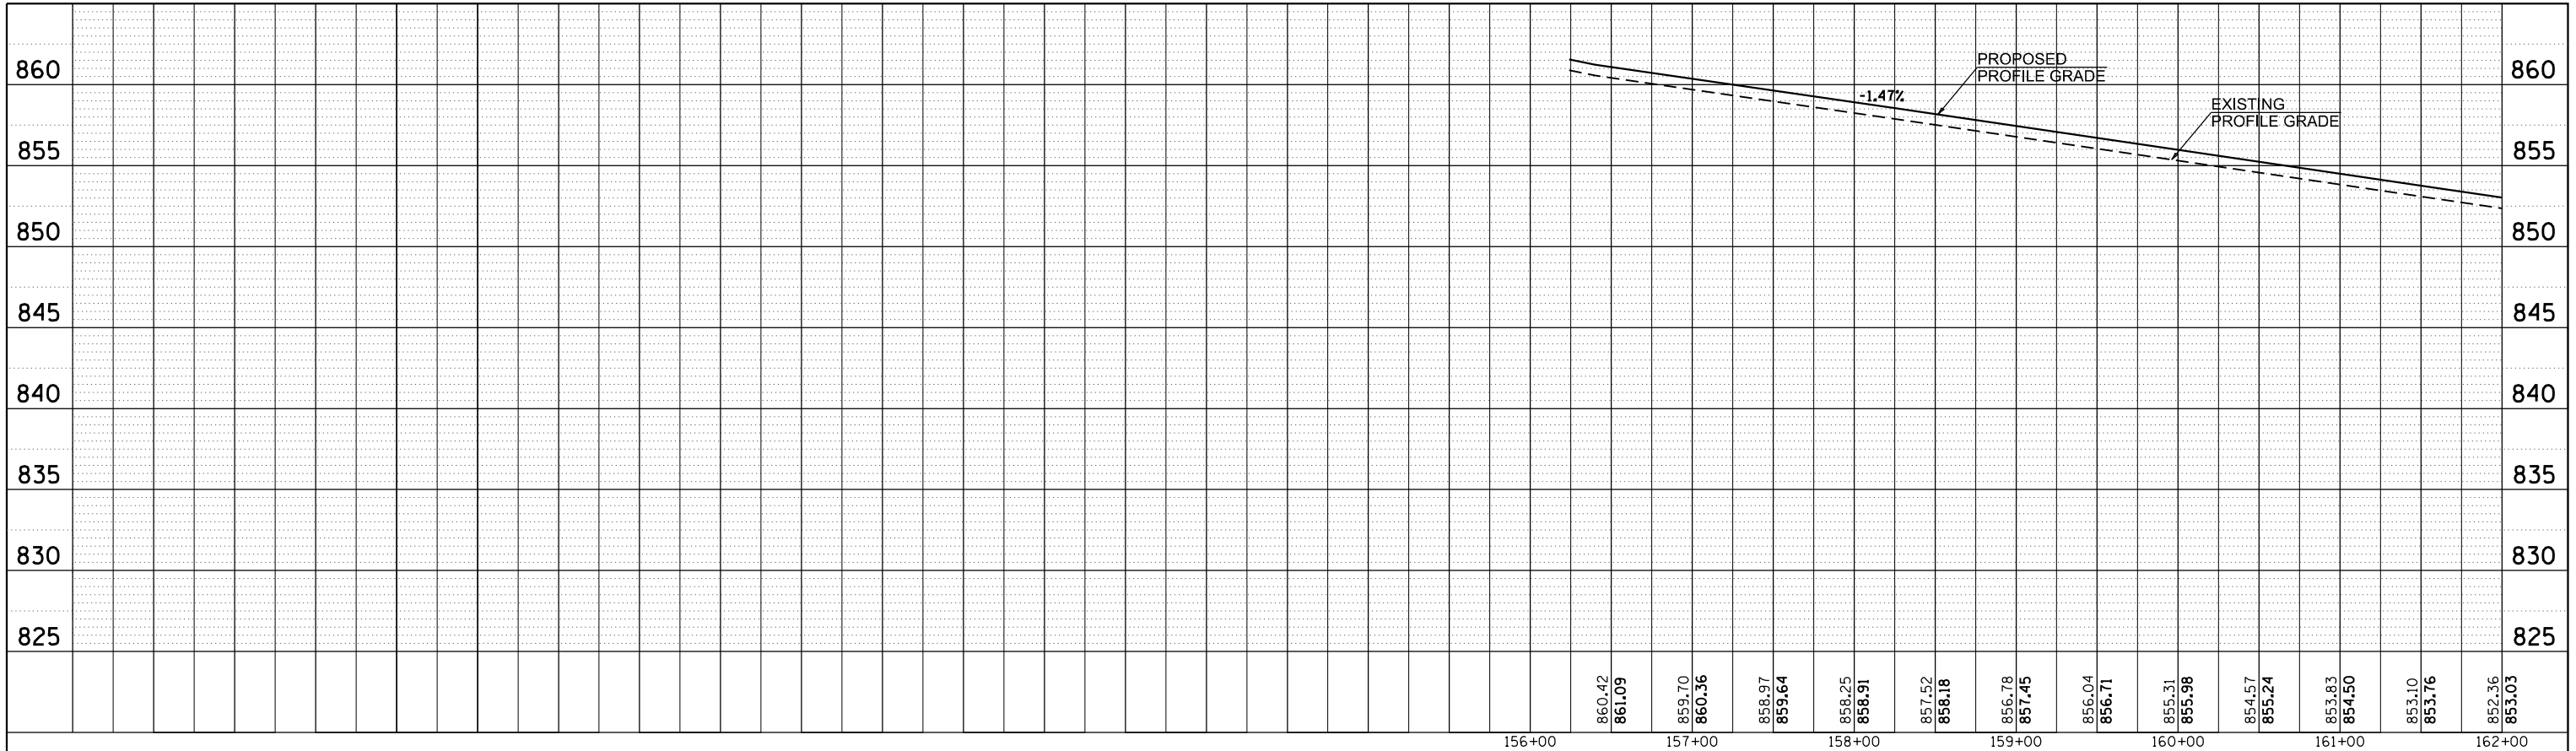

PROFILE	SURVEYED	BY	DATE
	GRADES CHECKED		
	STRUCTURE		
	NOTATIONS		
	NO.		

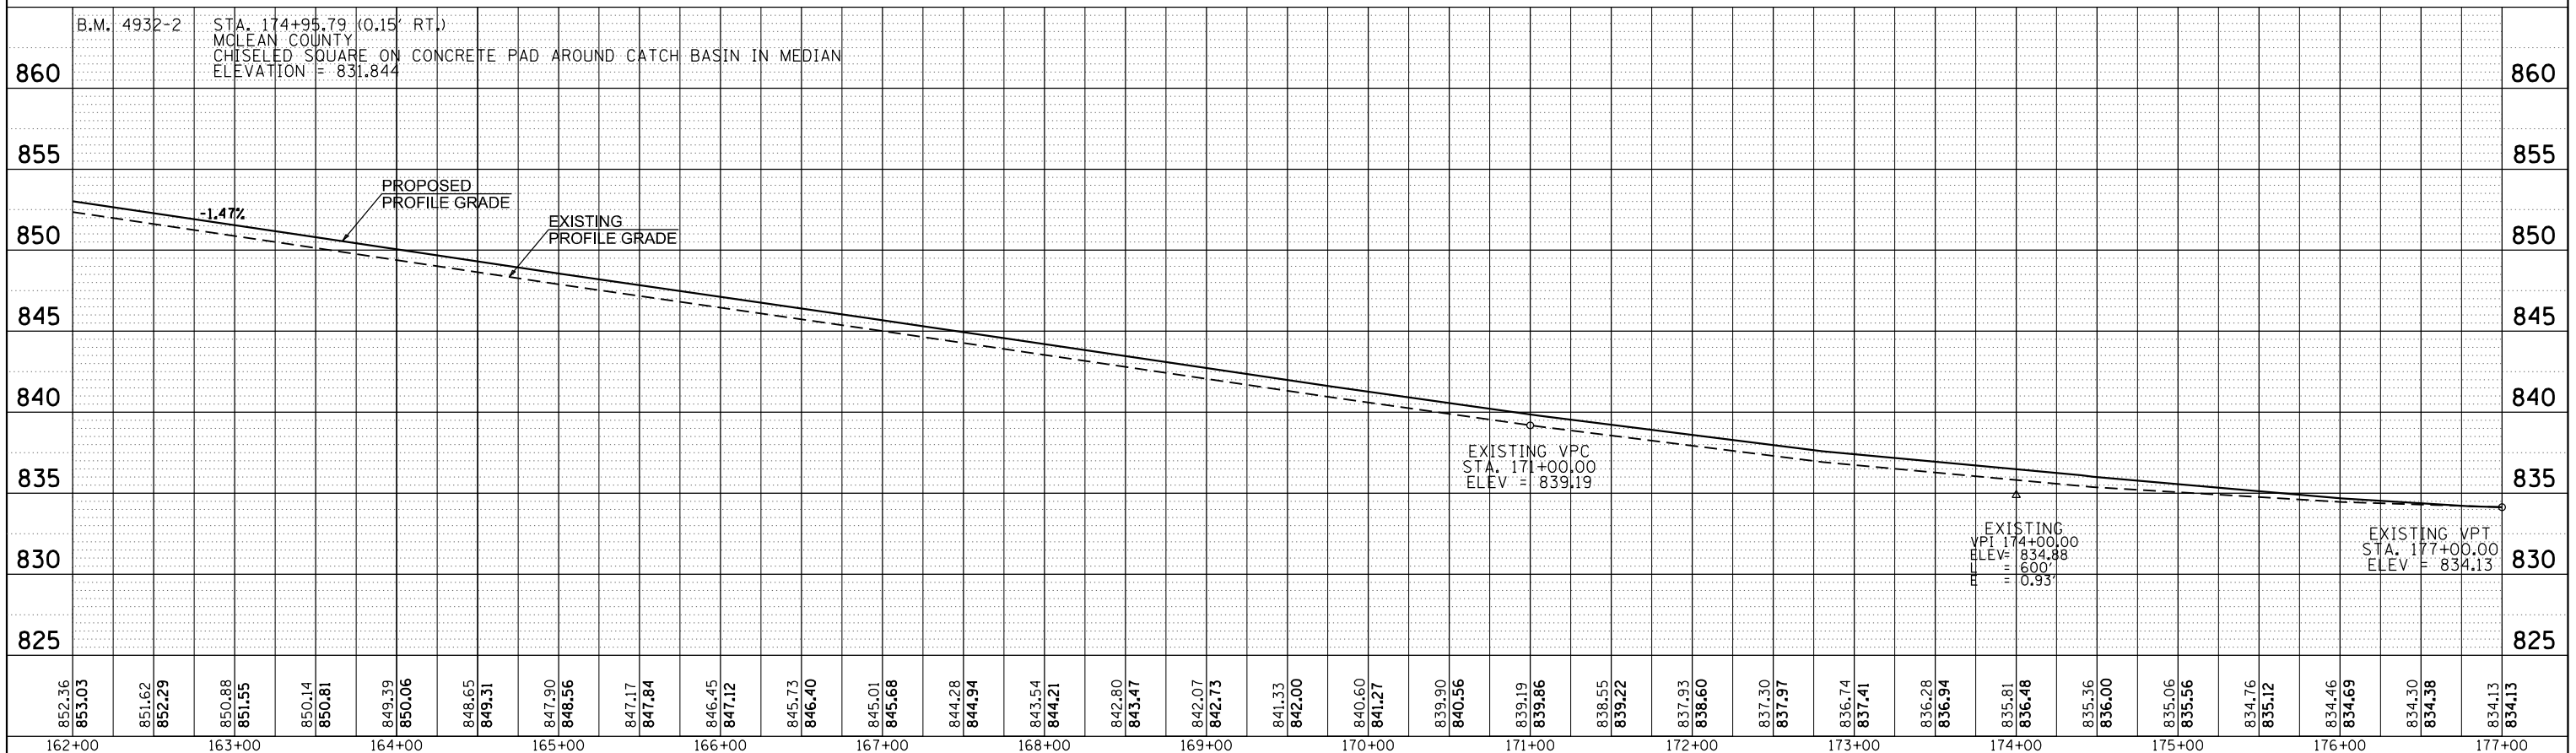

FILE NAME =	USER NAME = hoganbj	DESIGNED -	REVISED -	<p align="center">STATE OF ILLINOIS DEPARTMENT OF TRANSPORTATION</p> <p align="center">I-39 CL PROFILE SB MAINLINE</p>	F.A.I. RTE.	SECTION	COUNTY	TOTAL SHEETS	SHEET NO.
c:\pwork\pwork\hoganbj\d0339150\0570634-shr-prof.dgn		DRAWN -	REVISED -		39	57(2,3)RS(SB)	McLean	140	40
PLOT SCALE = 100.0000' / 1"		CHECKED -	REVISED -		CONTRACT NO. 70634				
Default		DATE -	REVISED -		ILLINOIS FED. AID PROJECT				

SCALE: SHEET 1 OF 3 SHEETS STA. 156+23.97 TO STA. 177+00.00