



PLAN	SURVEYED	BY	DATE
	PLOTTED		
	GRADES CHECKED		
	STRUCTURE NOTATIONS CHECKED		
	NOTE BOOK NO.		
	CARD FILE NAME		

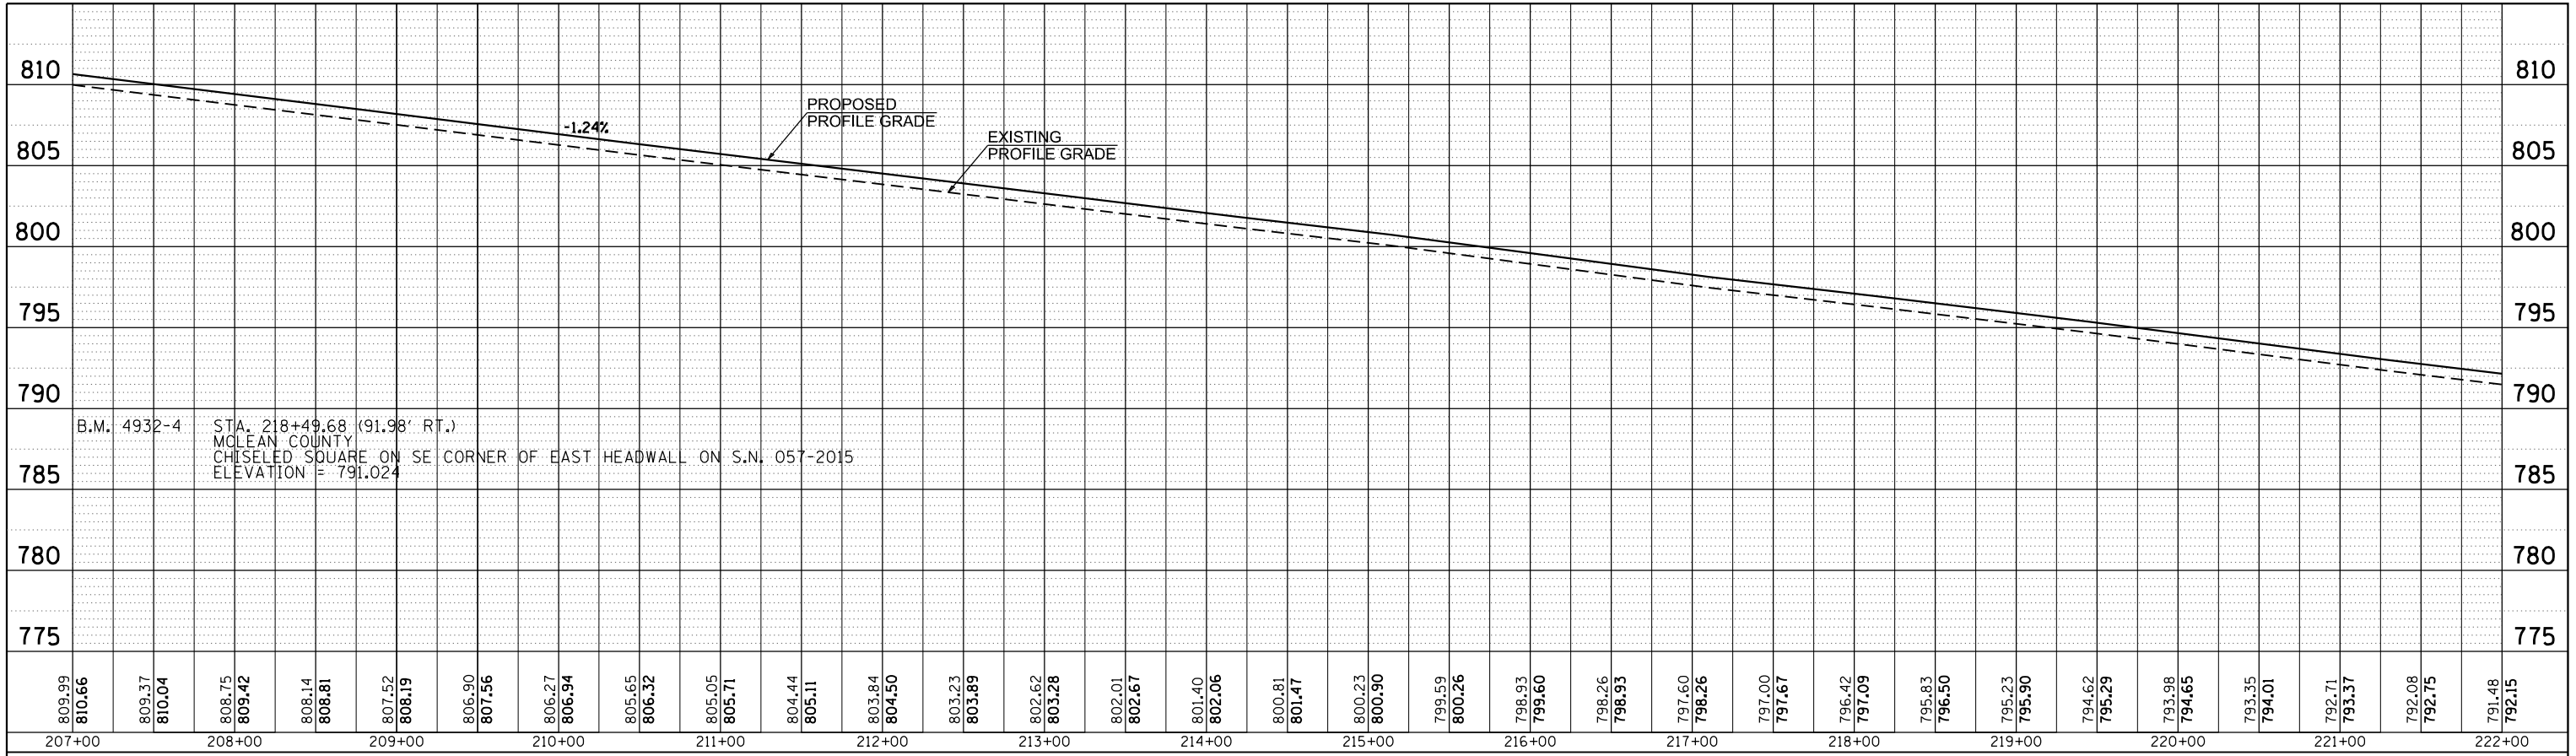

PROFILE	SURVEYED	BY	DATE
	PLOTTED		
	GRADES CHECKED		
	STRUCTURE NOTATIONS CHECKED		
	NOTE BOOK NO.		
	CARD FILE NAME		

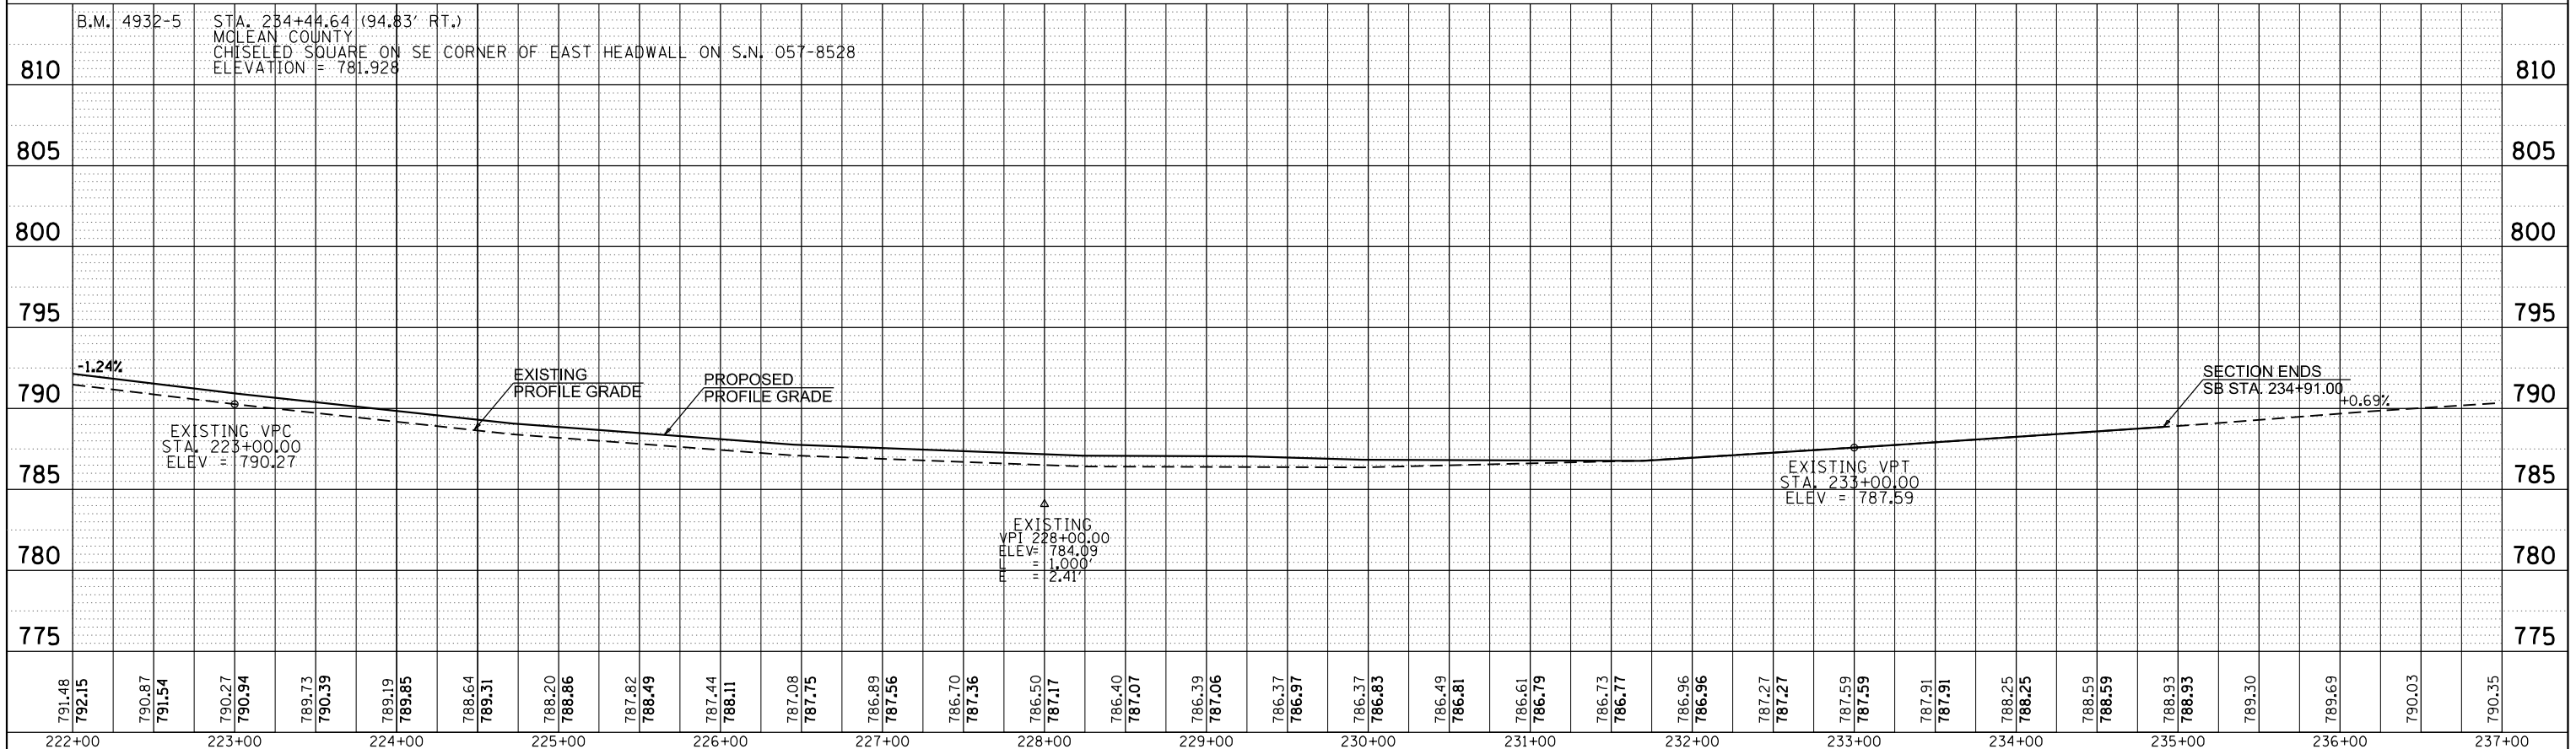

FILE NAME =	USER NAME = hoganbj	DESIGNED -	REVISED -	<b>STATE OF ILLINOIS DEPARTMENT OF TRANSPORTATION</b>	<b>I-39 CL PROFILE SB MAINLINE</b>		F.A.I. RTE. 39	SECTION 57(2,3)RS(SB)	COUNTY McLean	TOTAL SHEETS 140	SHEET NO. 42
c:\pwork\pwork\hoganbj\d0339150\0570634-shr-prof.dgn	DRAWN -	REVISED -	CONTRACT NO. 70634								
PLOT SCALE = 100.0000' / in.	CHECKED -	REVISED -	ILLINOIS FED. AID PROJECT								
Default	DATE 3/13/2013	REVISED -	SCALE: SHEET 3 OF 3 SHEETS STA. 207+00.00 TO STA. 237+00.00								