



DETAIL FOR I-39 BUTT JOINTS AND PAVING TRANSITIONS

(A) SOUTHBOUND (B)
 STATION TO STATION
 DEPARTURE SN 057-0216 123+28.18 119+27.77

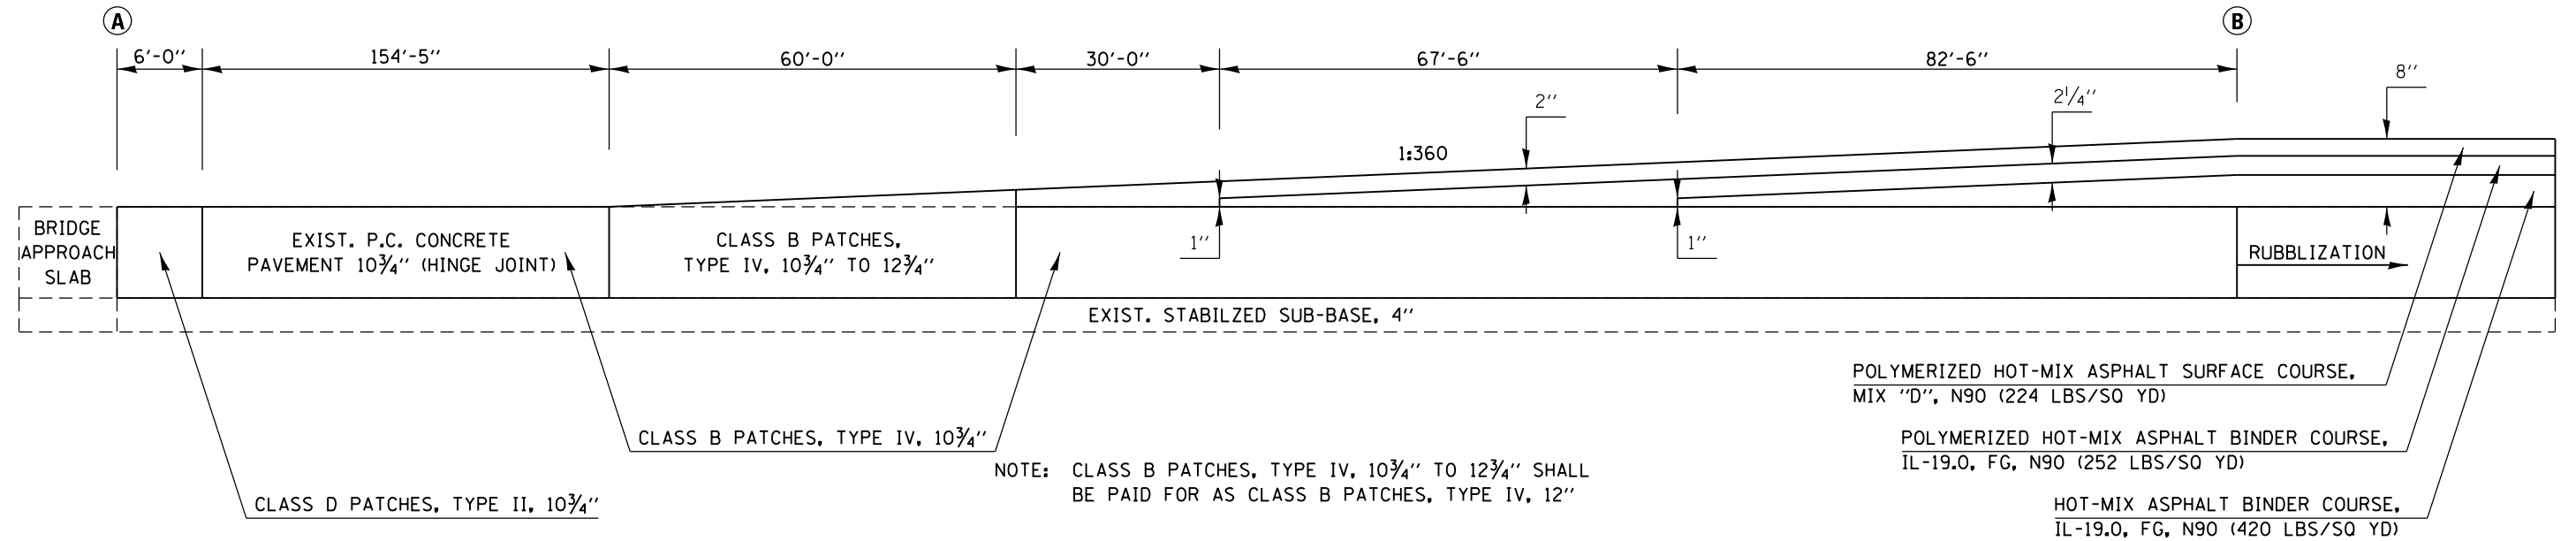

DETAIL FOR I-39 SHOULDER BUTT JOINT AND PAVING TRANSITION

(A) SOUTHBOUND (B)
 STATION TO STATION
 DEPARTURE SN 057-0216 123+28.18 119+27.77

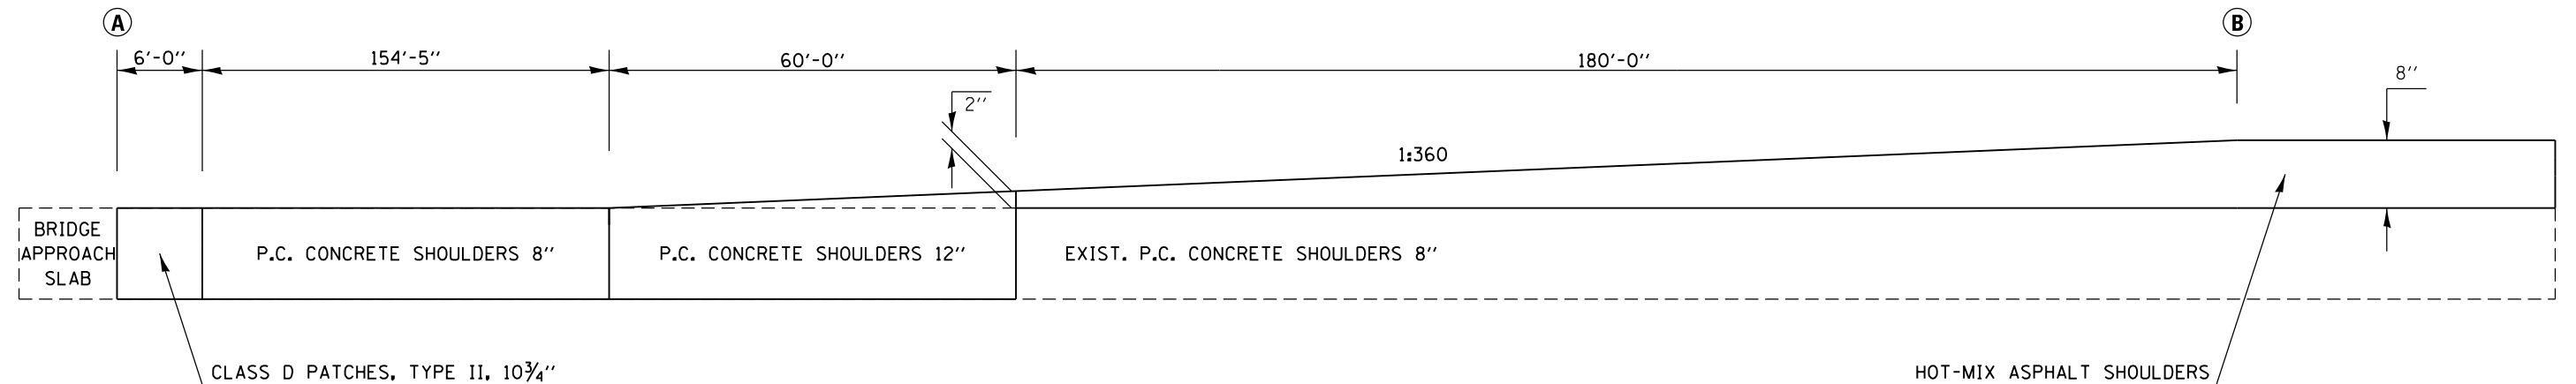

FILE NAME =	USER NAME = hogenbj	DESIGNED - AJB	REVISED -	STATE OF ILLINOIS DEPARTMENT OF TRANSPORTATION	MILLING AND PAVING TRANSITION DETAILS			F.A.I. RTE.	SECTION	COUNTY	TOTAL SHEETS	SHEET NO.
		DRAWN - AJB 6/21/2012	REVISED -					39	57(2,3)RS(SB)	McLean	140	45
	PLOT SCALE = 40.0000' / in.	CHECKED -	REVISED -			SCALE:	SHEET NO. 3 OF 6 SHEETS	STA.	TO STA.	CONTRACT NO. 70634		
	PLOT DATE = 3/13/2013	DATE -	REVISED -			ILLINOIS FED. AID PROJECT						