


| | |
|--------------|----------|
| DATE | |
| BY | |
| FINAL SURVEY | SURVEYED |
| NOTE BOOK | PLOTTED |
| NO. | TEMPLATE |
| | AREAS |
| | CHECKED |

| | |
|-----------------|----------|
| DATE | |
| BY | |
| ORIGINAL SURVEY | SURVEYED |
| NOTE BOOK | PLOTTED |
| NO. | TEMPLATE |
| | AREAS |
| | CHECKED |

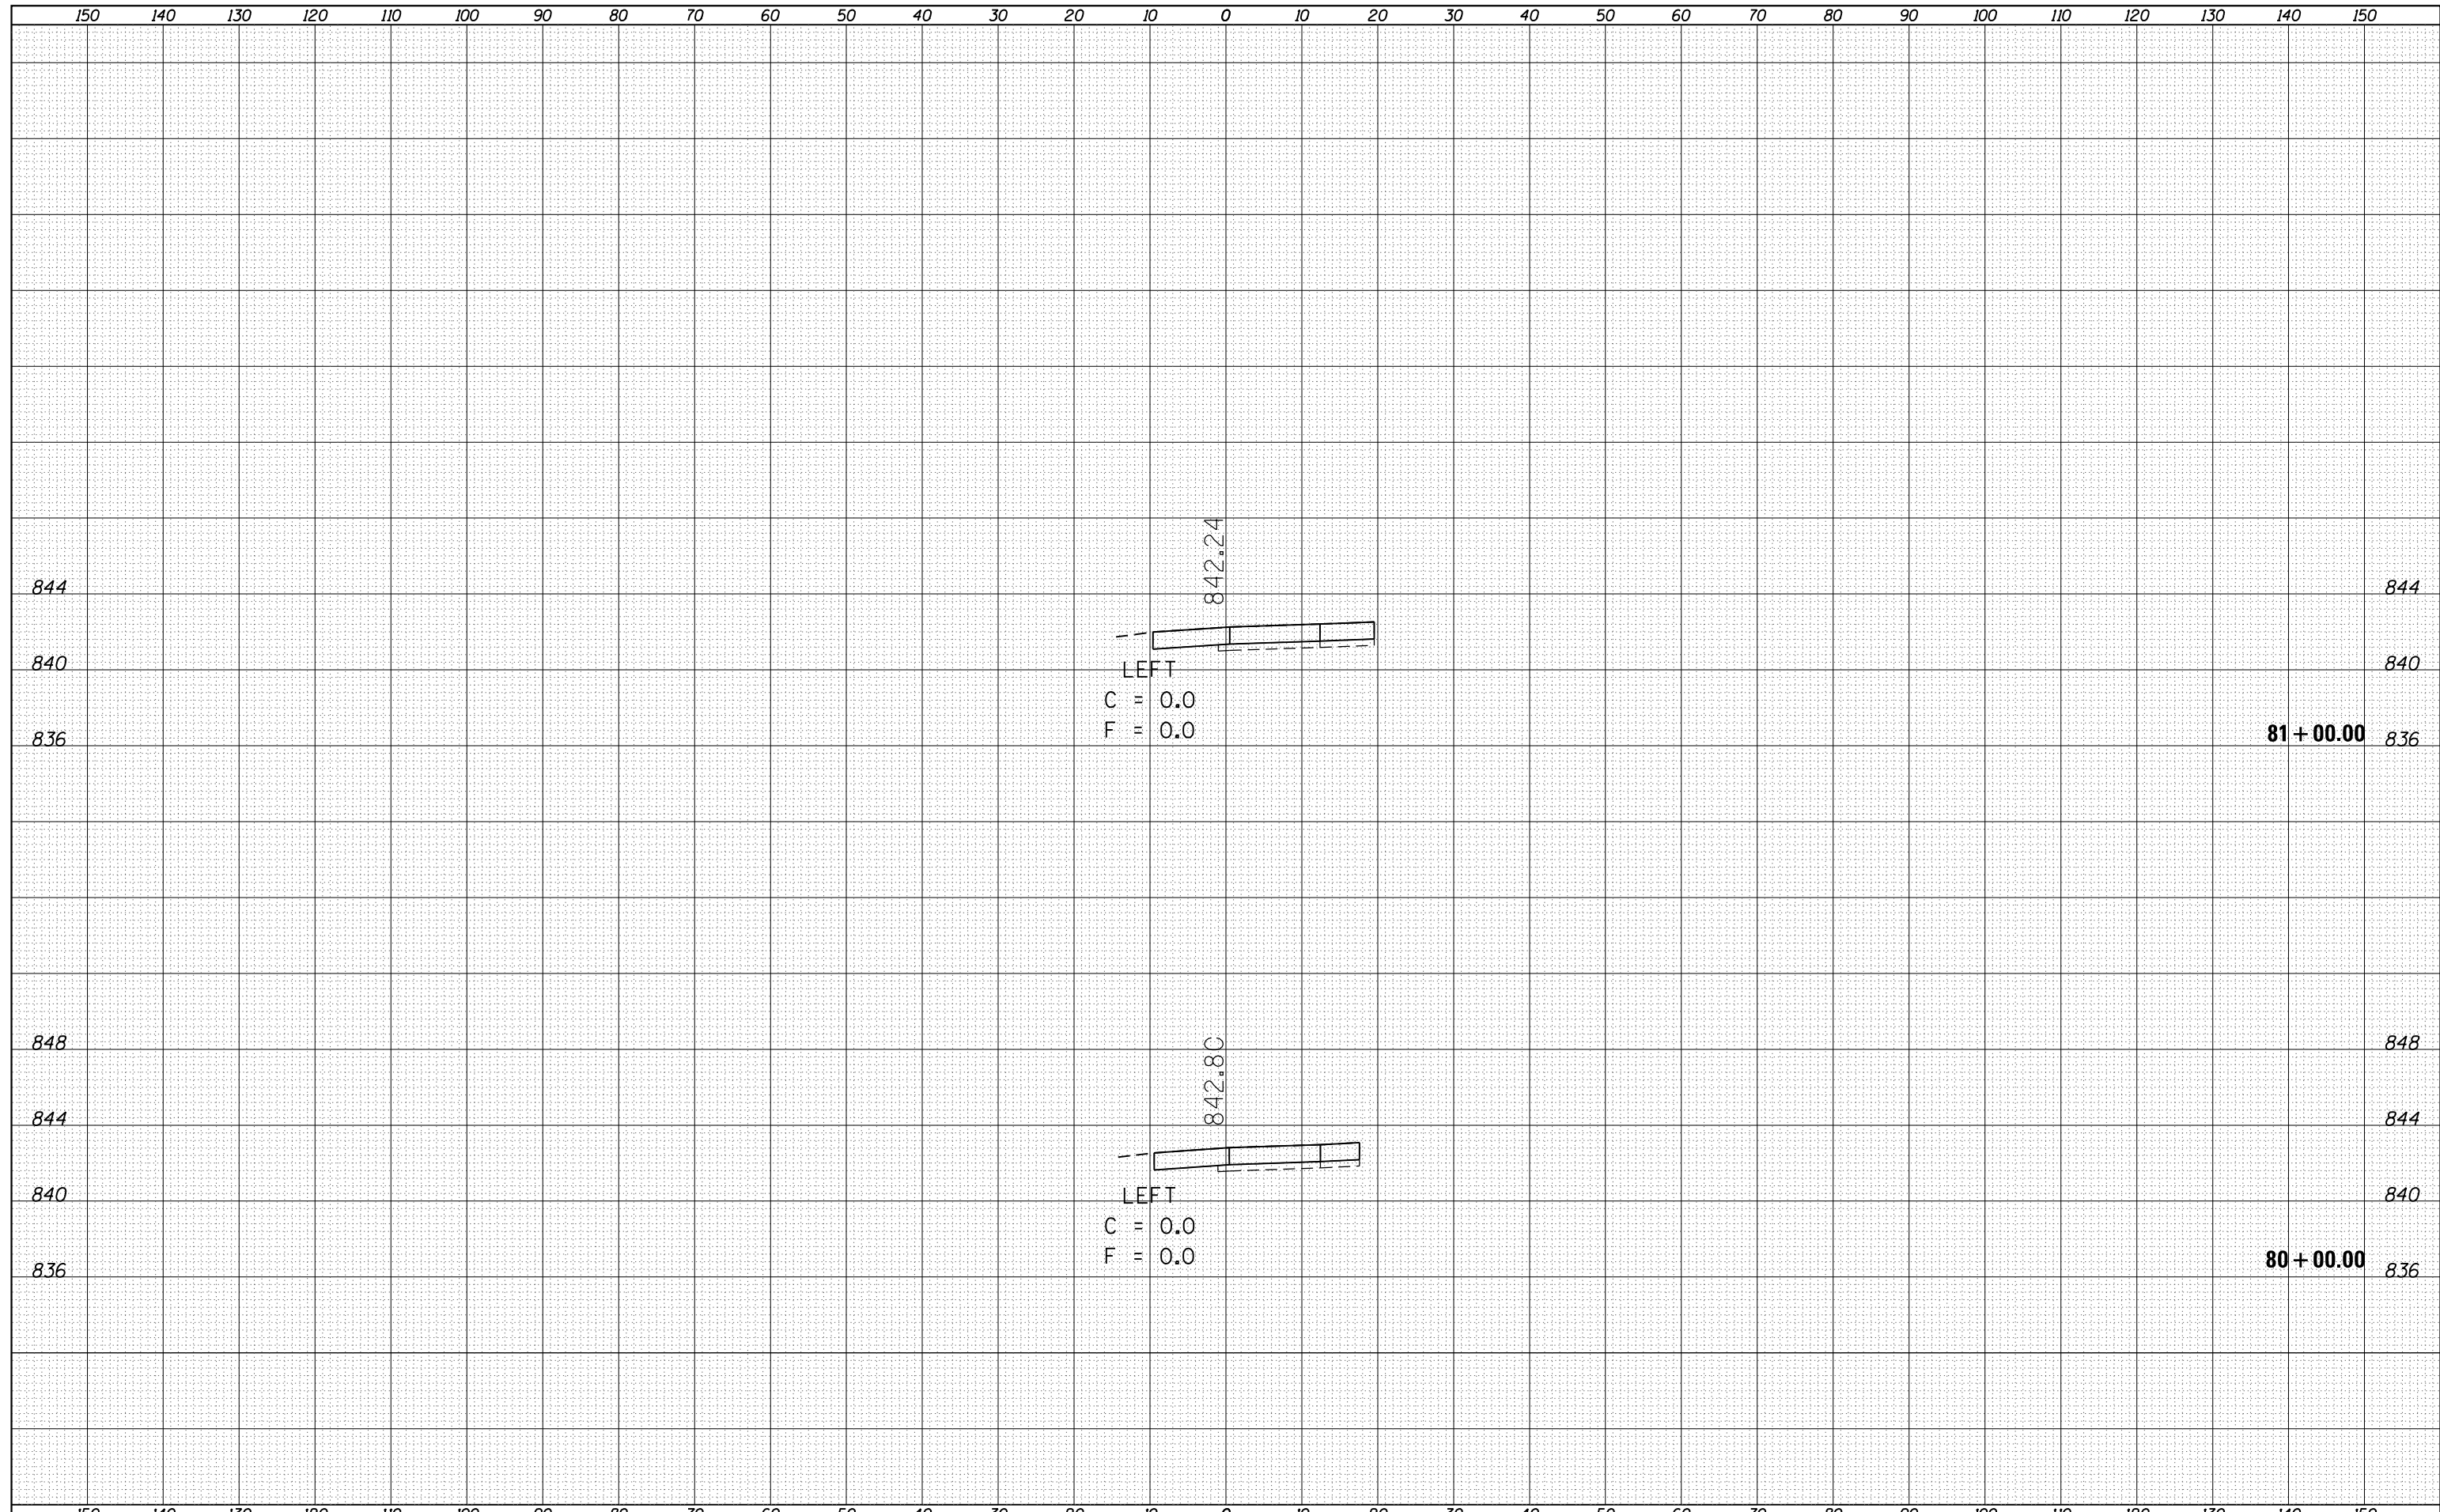

| | | | | | | | | | | | | |
|---|-----------------------------|------------|-----------|---|--|---------------|--------|--------------------|---------|--------|--------------|-----------|
| FILE NAME = | USER NAME = hoganbj | DESIGNED - | REVISED - | STATE OF ILLINOIS DEPARTMENT OF TRANSPORTATION | CROSS SECTIONS SOUTH BOUND RAMP | | | F.A.I. RTÉ. | SECTION | COUNTY | TOTAL SHEETS | SHEET NO. |
| es:\pw_work\pwidot\hoganbj\d0339150\0570634-SHT | XS-SB-139_Location.Ldgn | DRAWN - | REVISED - | | 39 | 57(2,3)RS(SB) | McLean | 140 | 57 | | | |
| Default | PLOT SCALE = 20.0000' / in. | CHECKED - | REVISED - | | SCALE: SHEET 2 OF 40 SHEETS STA. 80+00 TO STA. 81+00 | | | CONTRACT NO. 70634 | | | | |
| | PLOT DATE = 3/12/2013 | DATE - | REVISED - | | ILLINOIS FED. AID PROJECT | | | | | | | |