


DATE	
BY	
SURVEYED	
PLOTTED	
TEMPLATE	
AREAS	
CHECKED	
FINAL SURVEY	
NOTE BOOK	
NO.	

DATE	
BY	
SURVEYED	
PLOTTED	
TEMPLATE	
AREAS	
CHECKED	
ORIGINAL SURVEY	
NOTE BOOK	
NO.	

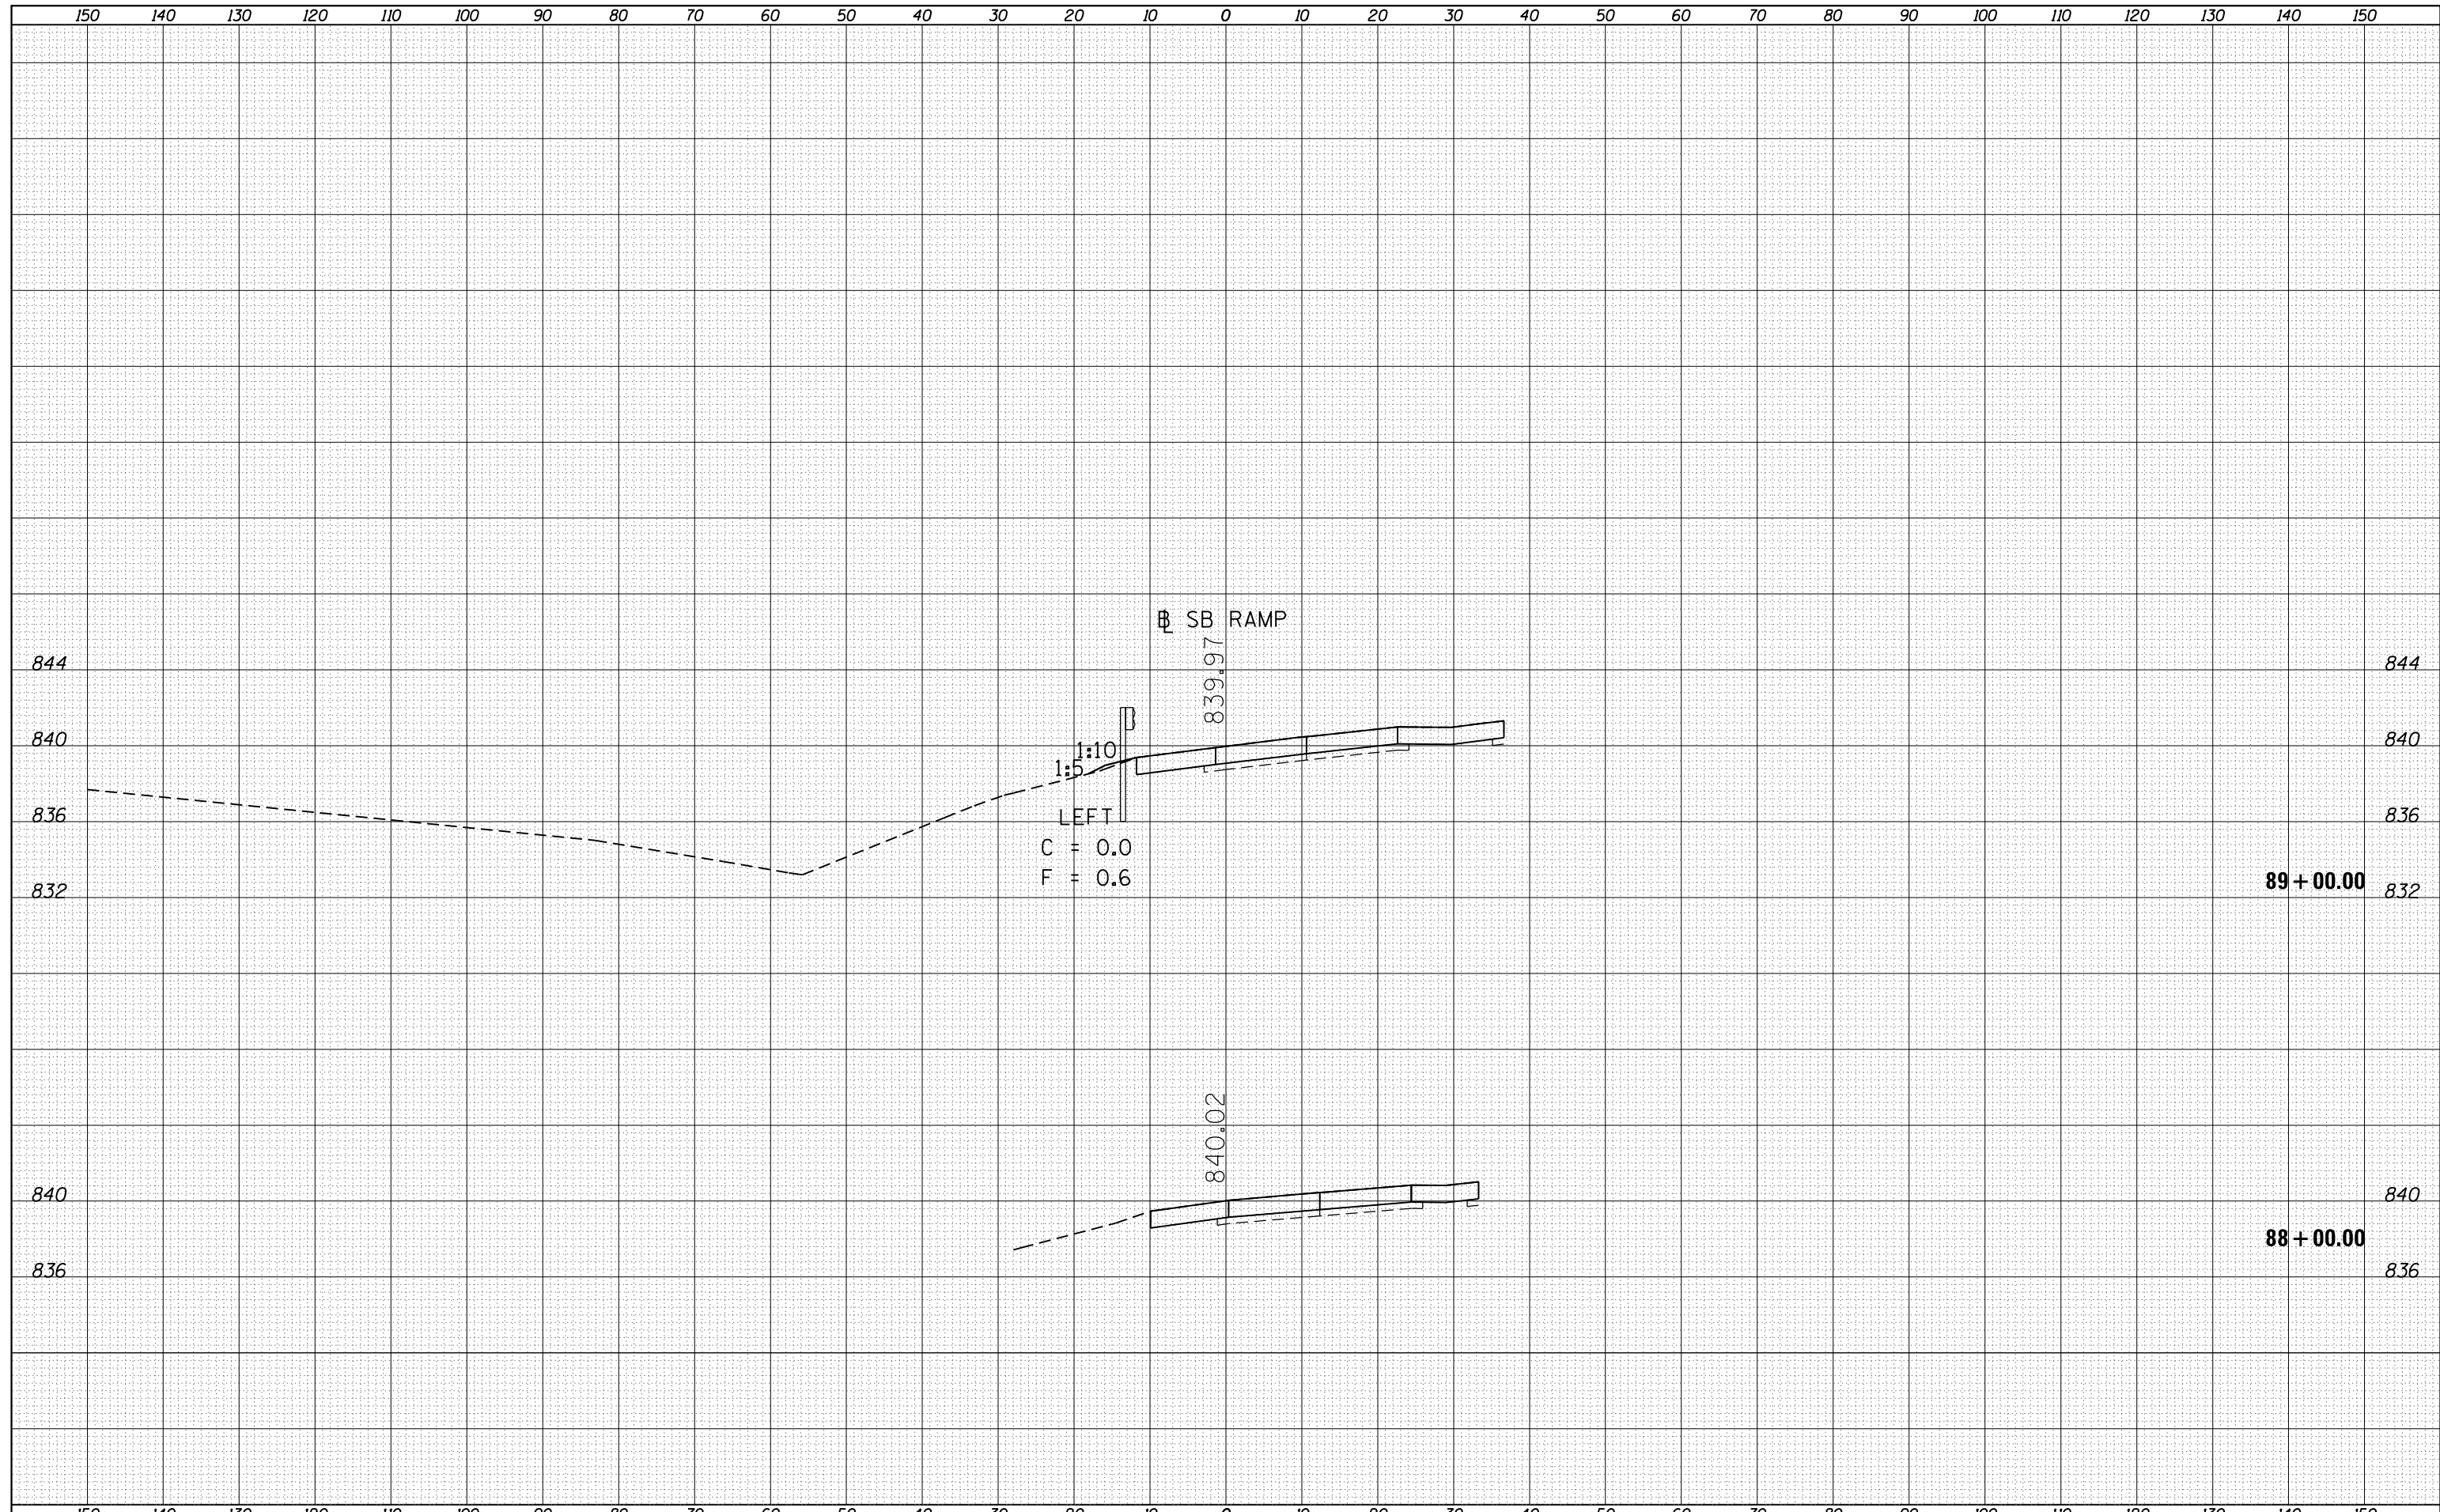

FILE NAME =	USER NAME = hoganbj	DESIGNED -	REVISED -	STATE OF ILLINOIS DEPARTMENT OF TRANSPORTATION	CROSS SECTIONS SOUTH BOUND RAMP			F.A.I. RTÉ.	SECTION	COUNTY	TOTAL SHEETS	SHEET NO.
es:\pw_work\pwidot\hoganbj\d0339150\0570634-SHT	X5-SB-139_Location.Ldgn	DRAWN -	REVISED -		39	57(2,3)RS(SB)	McLean	140	61			
Default	PLOT SCALE = 20.0000' / in.	CHECKED -	REVISED -		CONTRACT NO. 70634			ILLINOIS FED. AID PROJECT				
	PLOT DATE = 3/12/2013	DATE -	REVISED -		SCALE:	SHEET 6	OF 40 SHEETS	STA. 88+00	TO STA. 89+00			