


BY	DATE

DATE	
BY	

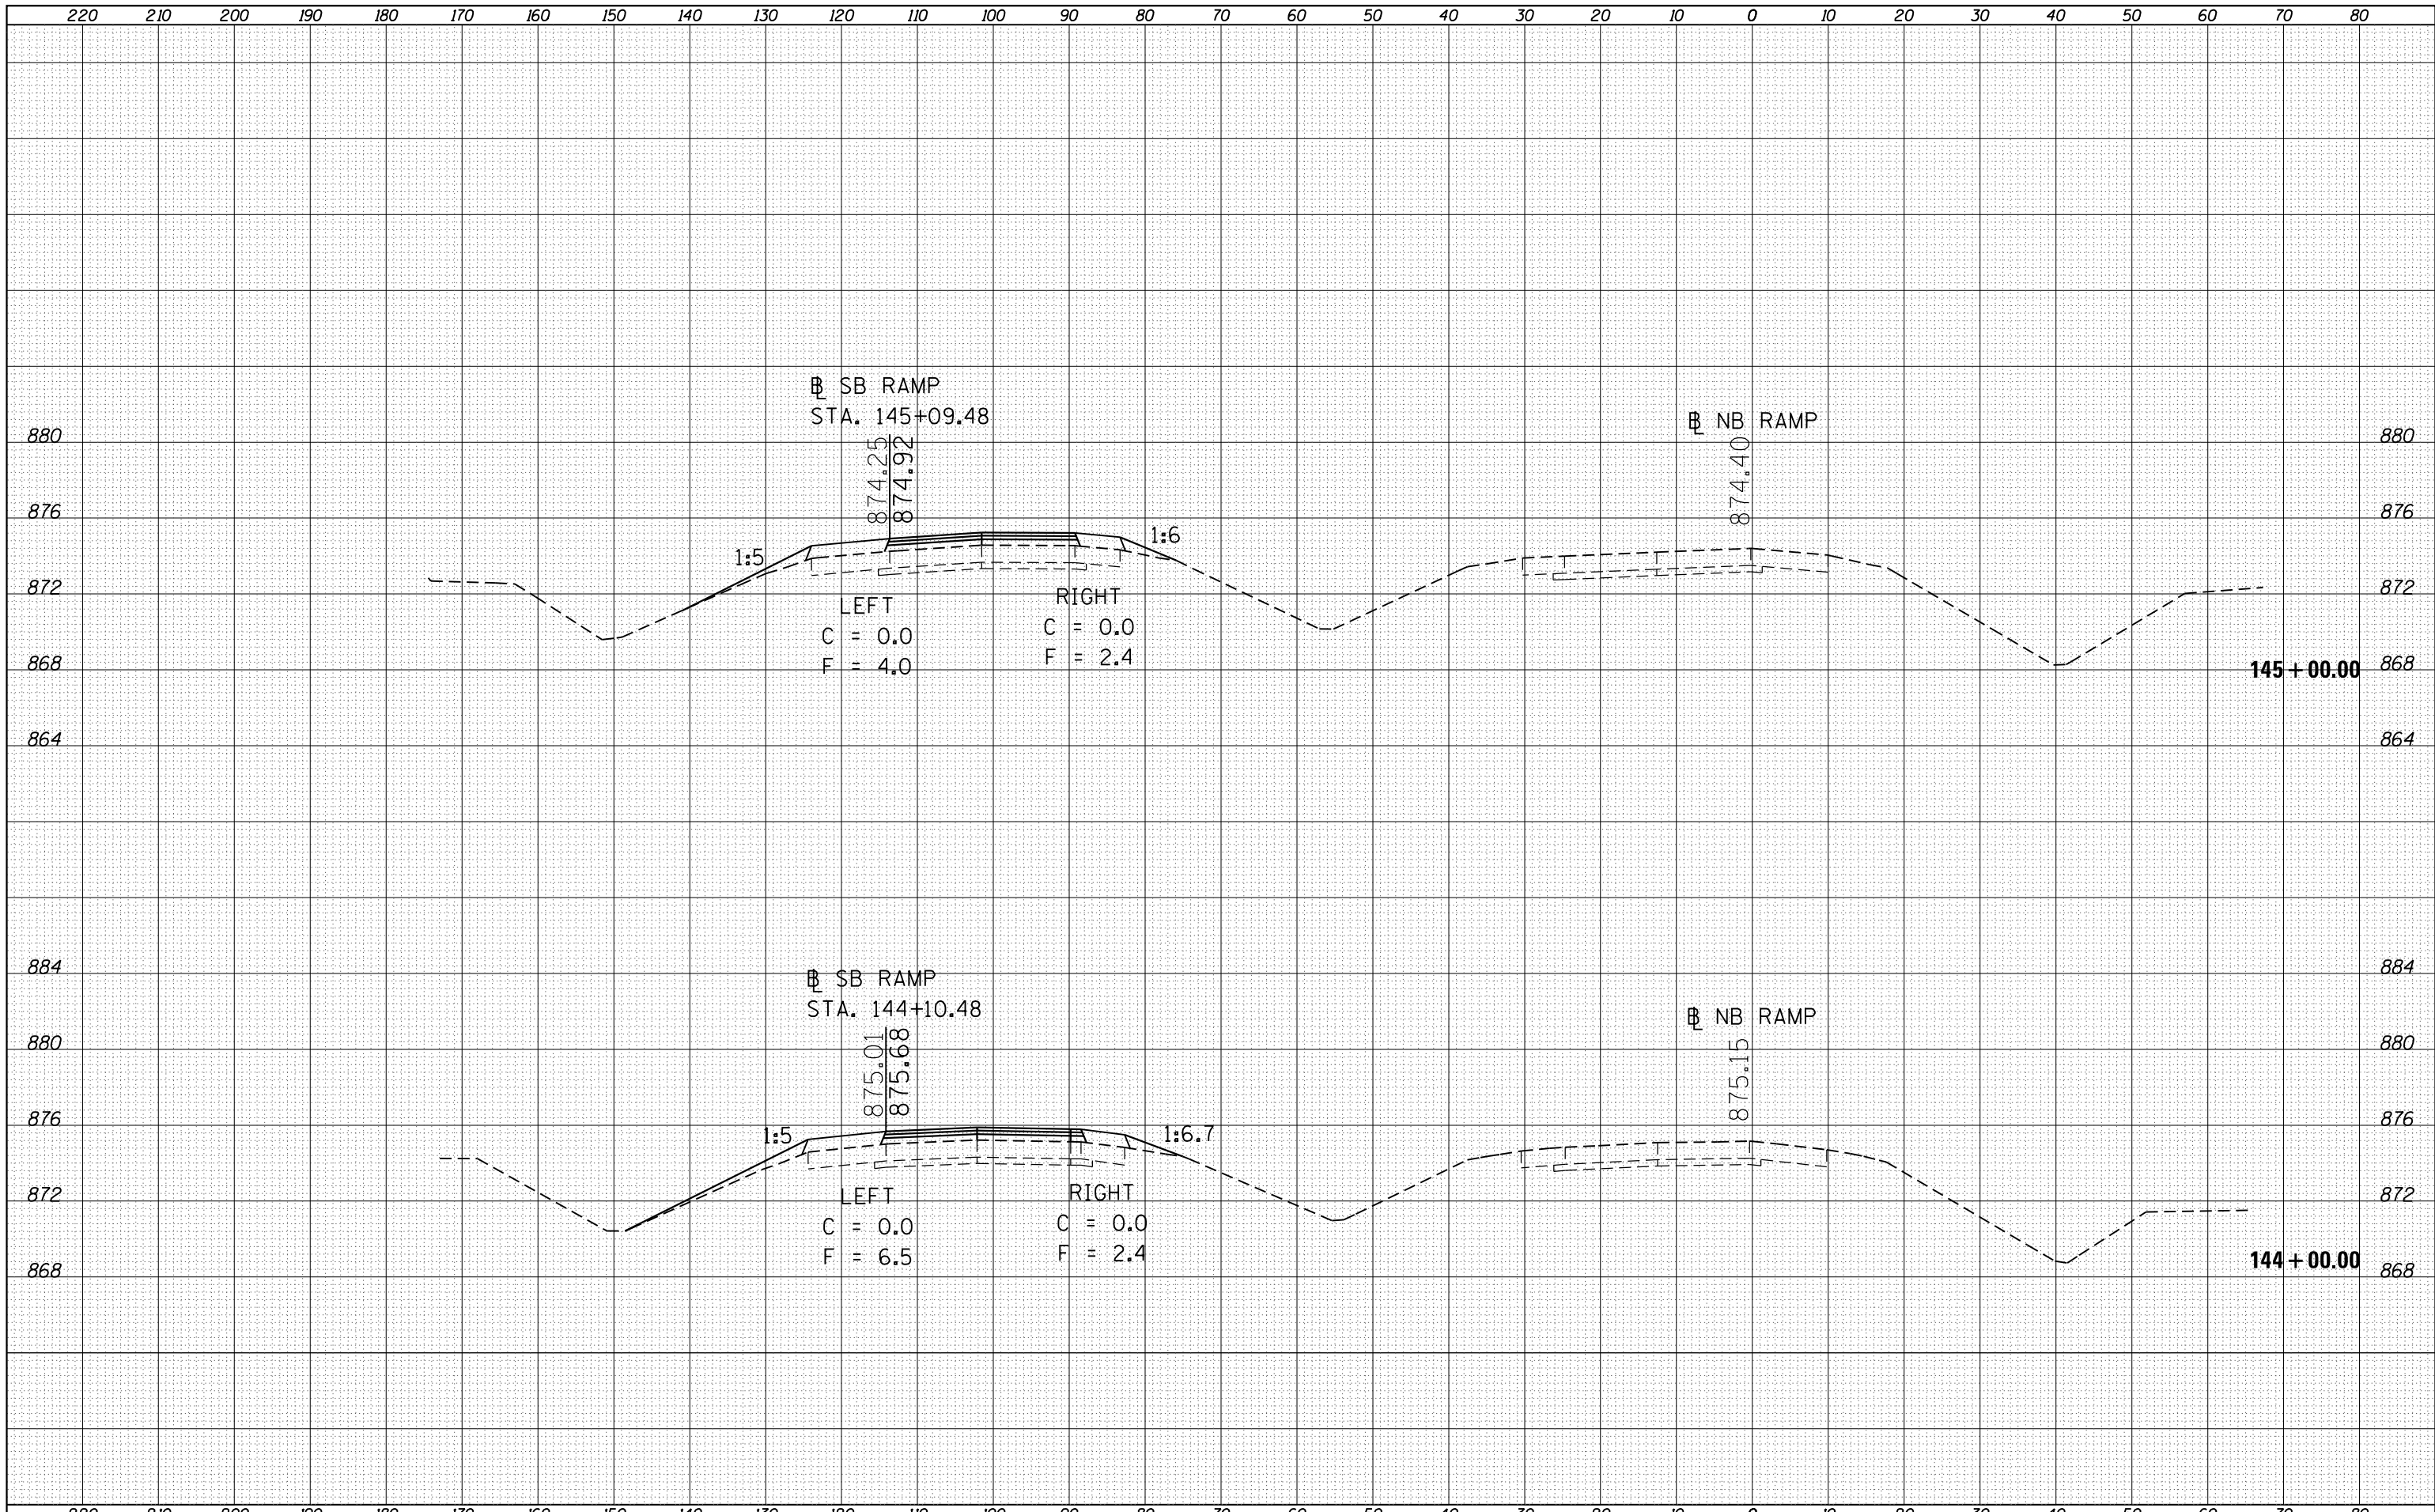

FILE NAME =	USER NAME = hoganbj	DESIGNED -	REVISED -	<b>STATE OF ILLINOIS DEPARTMENT OF TRANSPORTATION</b>	<b>CROSS SECTIONS SOUTH BOUND RAMP</b>		F.A.I. RTE.	SECTION	COUNTY	TOTAL SHEETS	SHEET NO.
es:\pw_work\pwidot\hoganbj\d0339150\0570634-SHT-	X5-NB-139_Location.Ldgn	DRAWN -	REVISED -		39	57(2,3)RS(SB)	McLean	140	89		
Default	PLOT SCALE = 20.0000' / in.	CHECKED -	REVISED -		CONTRACT NO. 70634						
	PLOT DATE = 3/13/2013	DATE -	REVISED -		SCALE:	SHEET 34 OF 40 SHEETS	STA. 144+00 TO STA. 145+00	ILLINOIS FED. AID PROJECT			