


|              |          |
|--------------|----------|
| DATE         |          |
| BY           |          |
| FINAL SURVEY | SURVEYED |
| NOTE BOOK    | PLOTTED  |
| NO.          | TEMPLATE |
|              | AREAS    |
|              | CHECKED  |

|                 |          |
|-----------------|----------|
| DATE            |          |
| BY              |          |
| ORIGINAL SURVEY | SURVEYED |
| NOTE BOOK       | PLOTTED  |
| NO.             | TEMPLATE |
|                 | AREAS    |
|                 | CHECKED  |

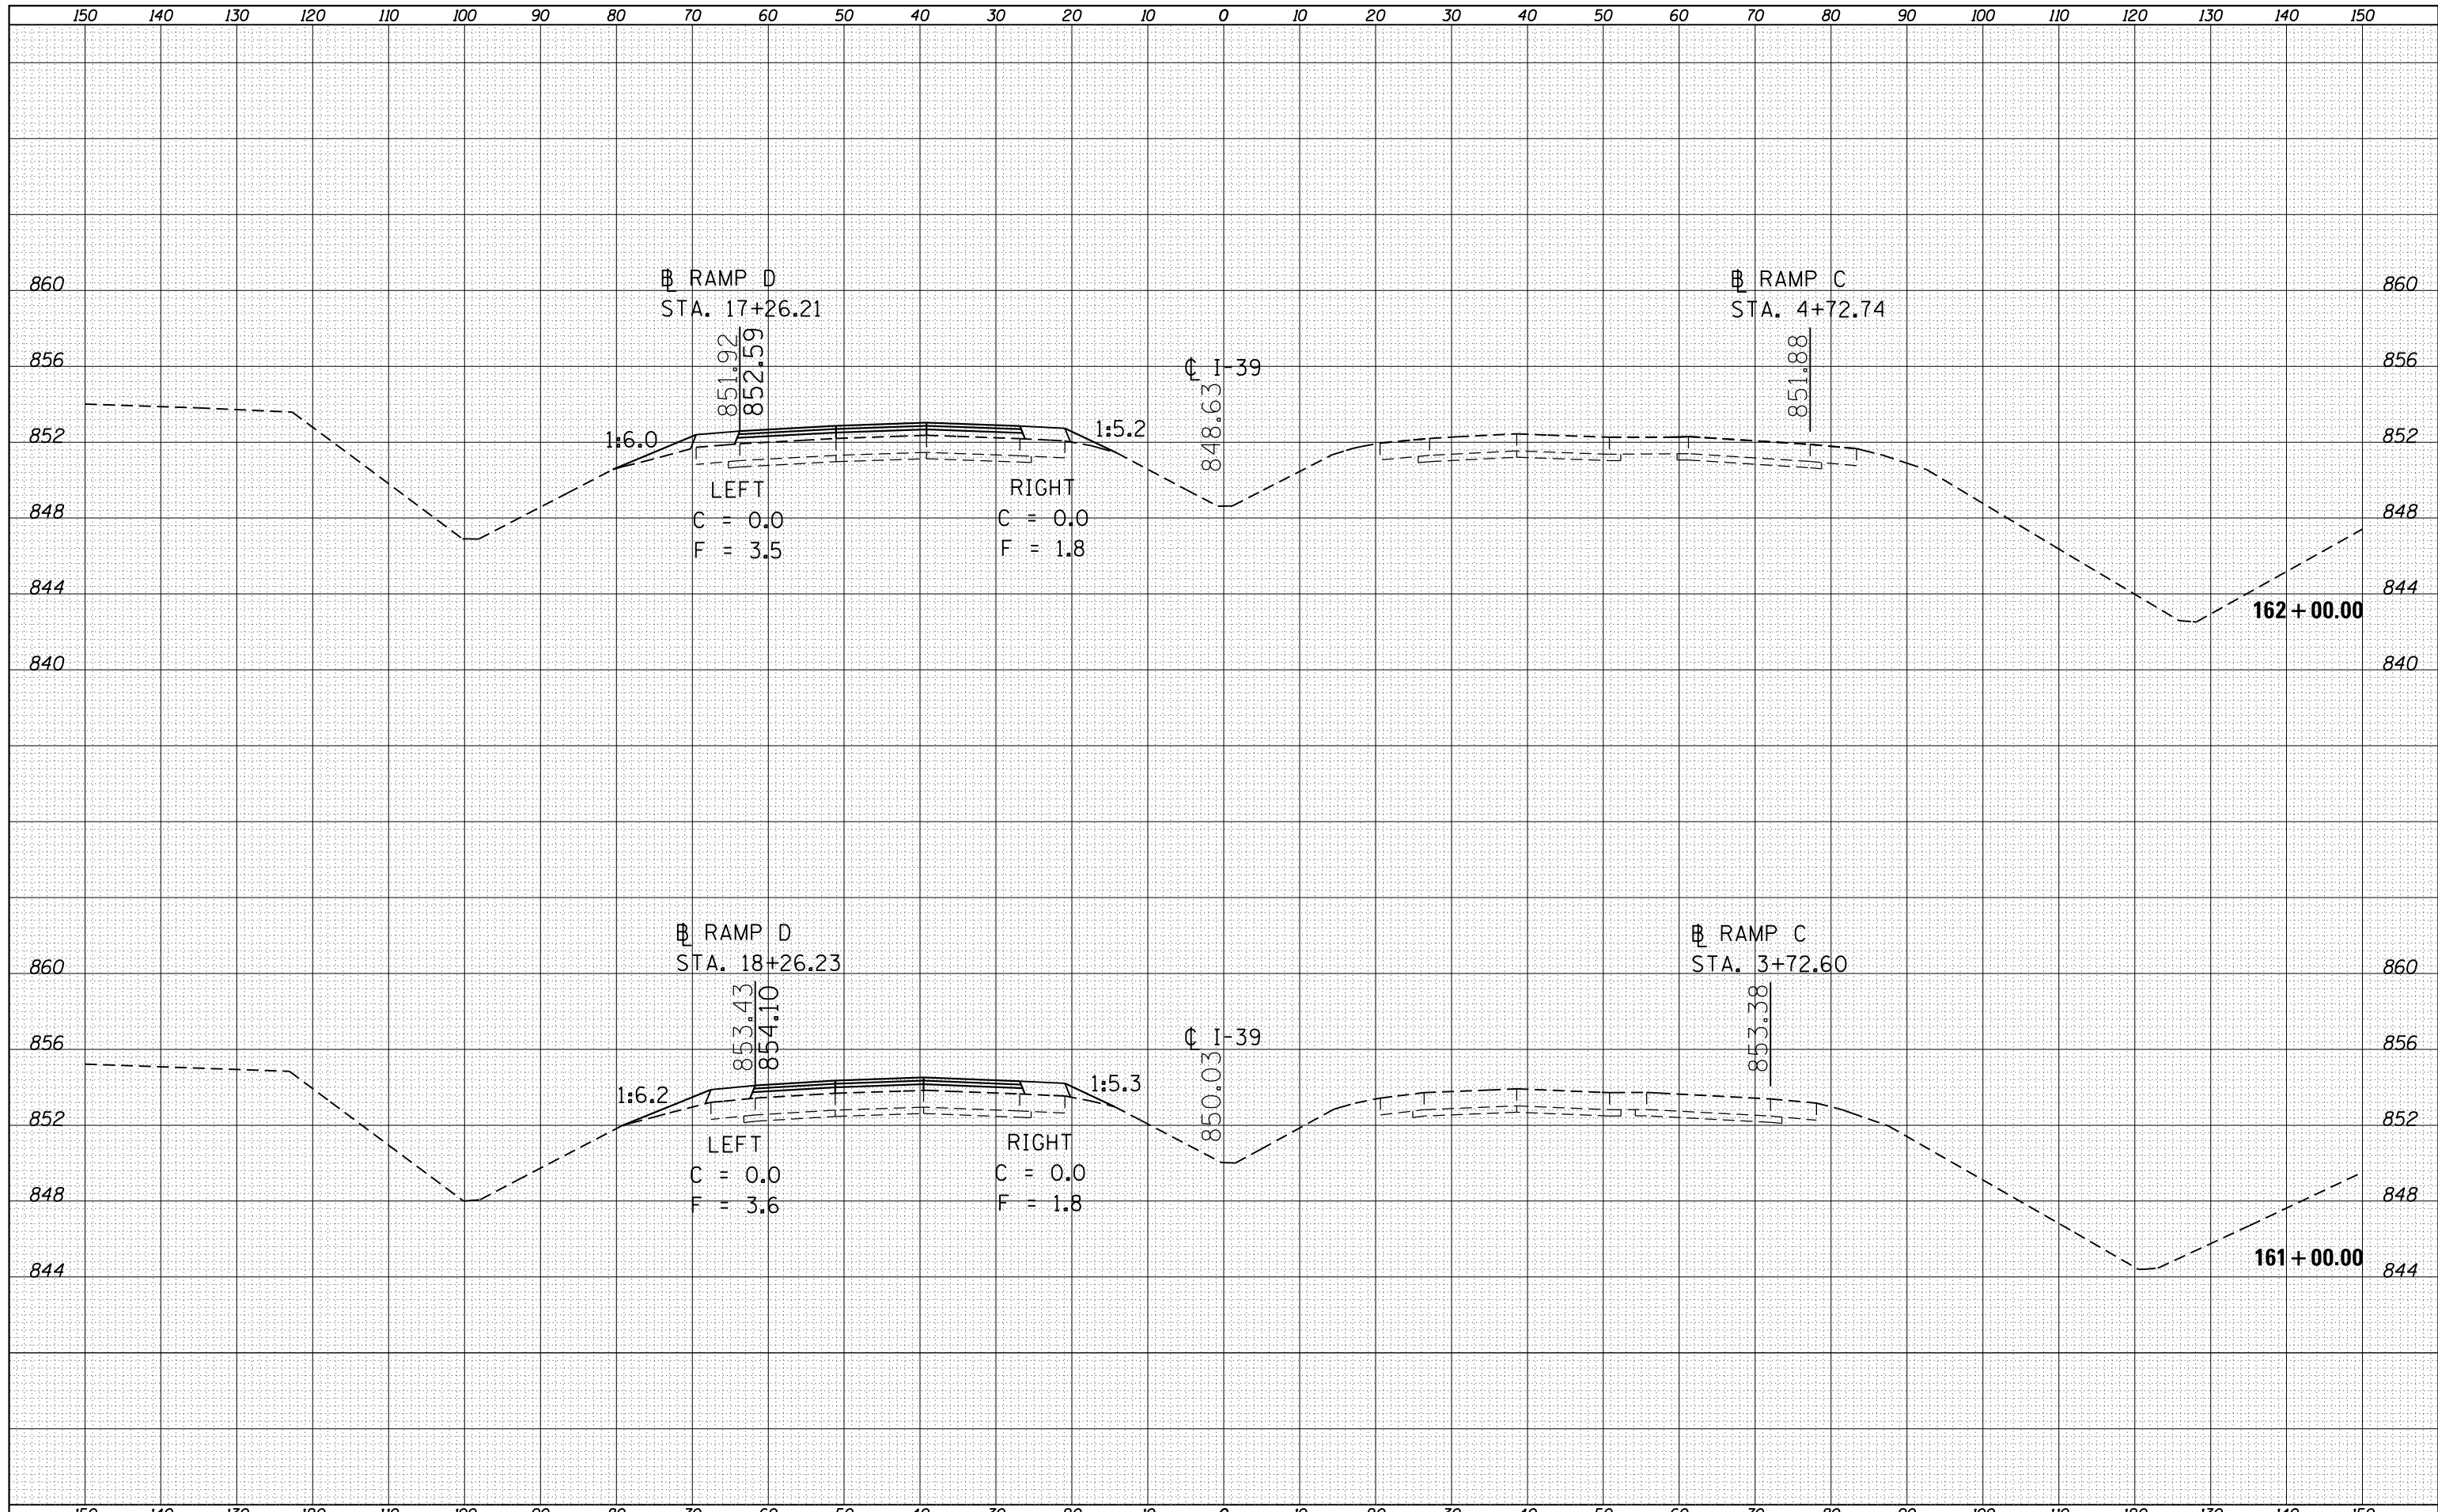

|  |                     |            |           |
|--|---------------------|------------|-----------|
| FILE NAME =  | USER NAME = hoganbj | DESIGNED - | REVISED - |
| es:\pw_work\pwidot\hoganbj\d0339150\0570634-SHT-XS-139_Location.Ldgn |                     | DRAWN -    | REVISED - |
| Default  |                     | CHECKED -  | REVISED - |
|  |                     | DATE -     | REVISED - |
|  |                     |            |           |

**STATE OF ILLINOIS  
DEPARTMENT OF TRANSPORTATION**

|                       |         |              |                            |
|-----------------------|---------|--------------|----------------------------|
| <b>CROSS SECTIONS</b> |         |              |                            |
| <b>I-39</b>           |         |              |                            |
| SCALE:                | SHEET 3 | OF 40 SHEETS | STA. 161+00 TO STA. 162+00 |

|                           |               |        |              |           |
|---------------------------|---------------|--------|--------------|-----------|
| F.A.I. RTE.               | SECTION       | COUNTY | TOTAL SHEETS | SHEET NO. |
| 39                        | 57(2,3)RS(SB) | McLean | 140          | 98        |
|                           |               |        | CONTRACT NO. | 70634     |
| ILLINOIS FED. AID PROJECT |               |        |              |           |